



Crown Copyright and database rights 2024.
OS AC0000814278 National Map Centre.
Purchased 28/02/2024 1 year licence.

3
Scale 1-1250
1 : 1250

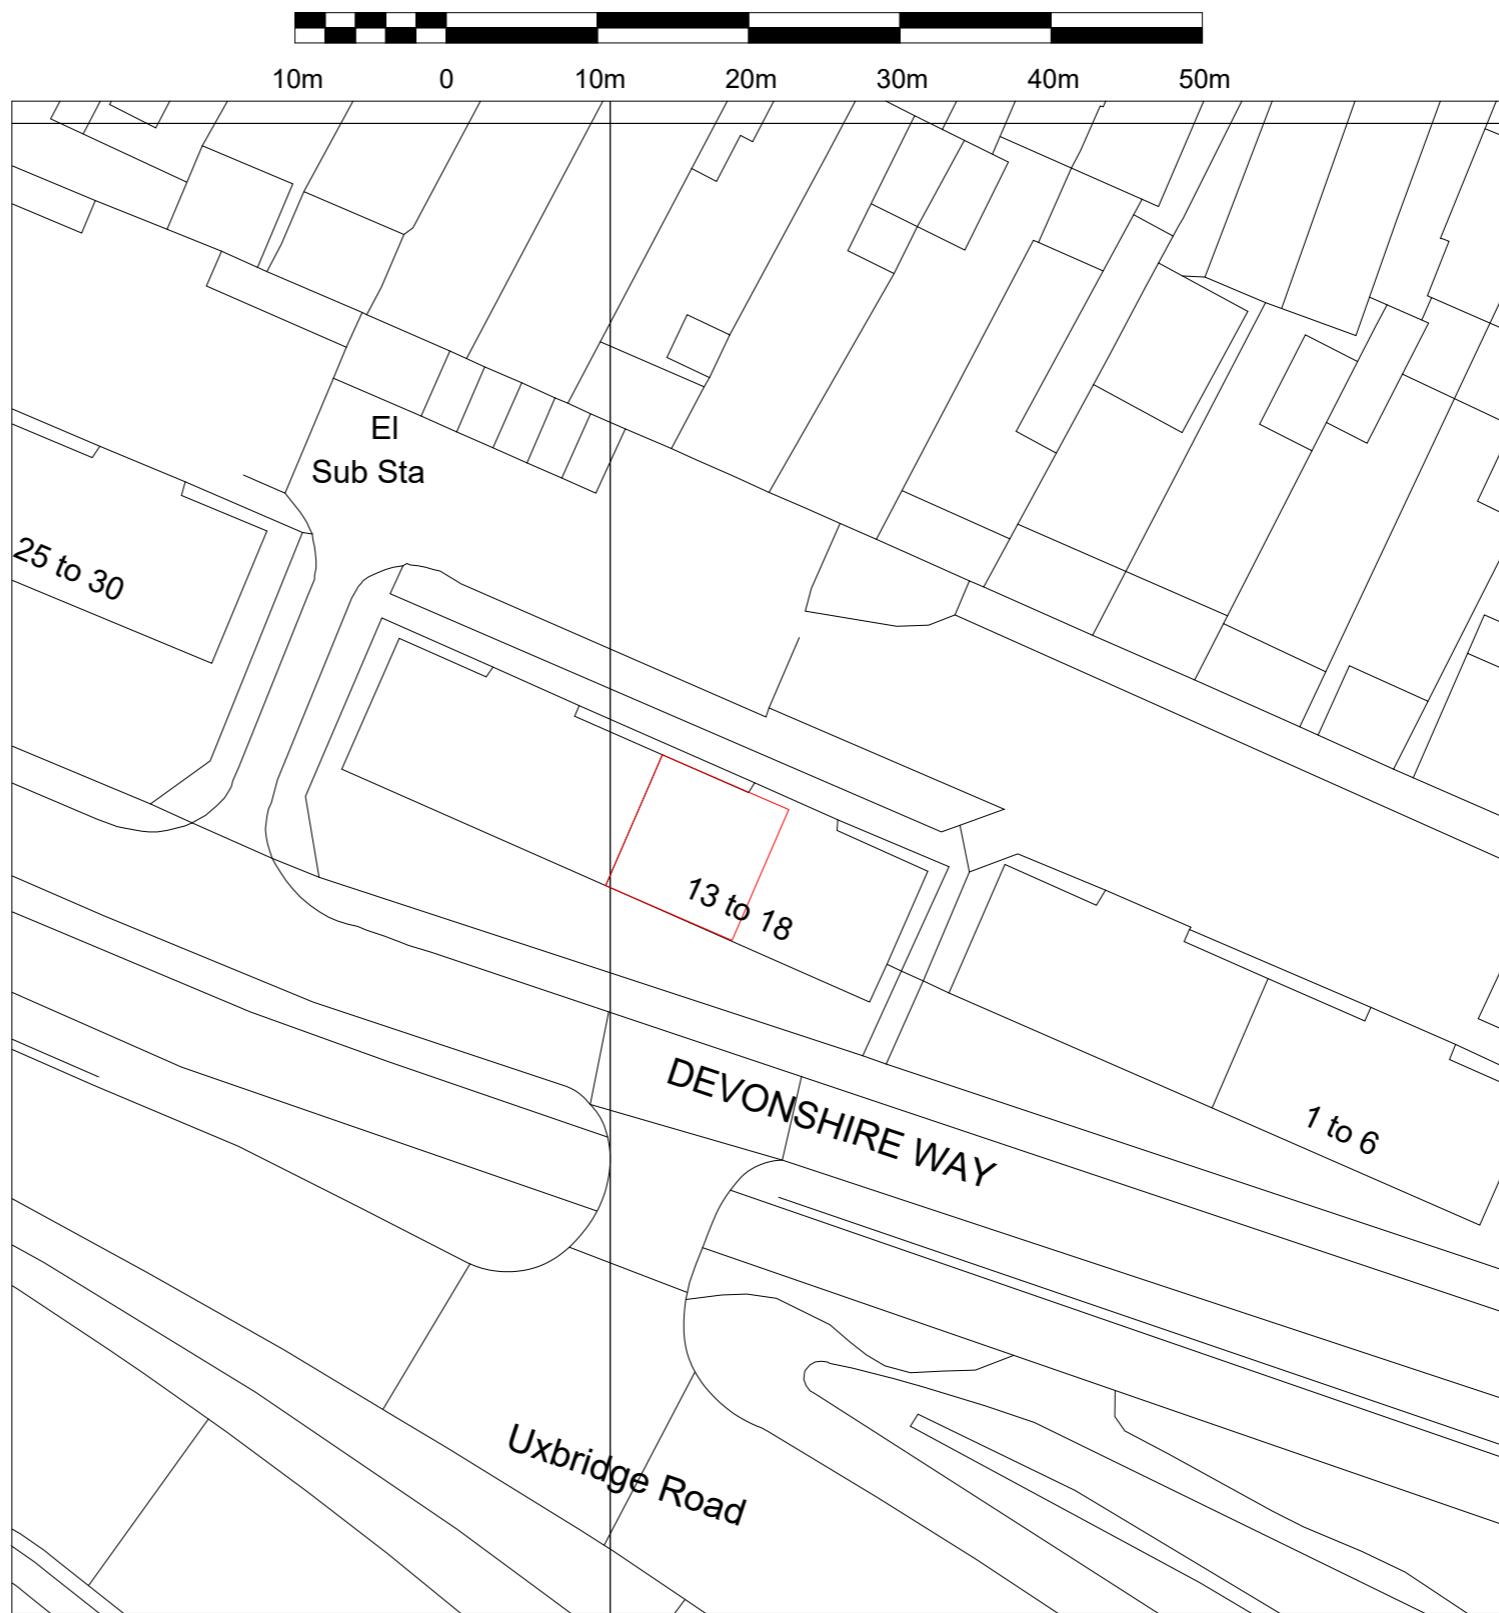

Crown Copyright and database rights 2024.
OS AC0000814278 National Map Centre.
Purchased 28/02/2024 1 year licence.

2
Scale 1-500
1 : 500

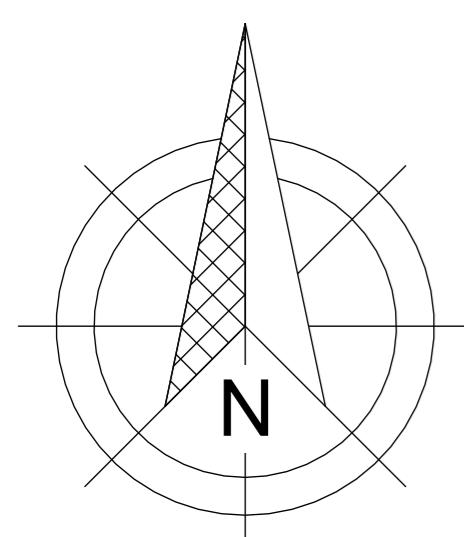

Scale 1:100

Scale 1:50

Contract No.
FHI 113097

Site Address -
16 Devonshire Way
Hayes
London
UB4 0JA

Drawing No.
4 of 4

Location and Site Map

All Dimensions in mm

Scale: As indicated

Signed Off on - 28/02/2024

Review on -

FIRST
First Home Improvements
Station Road Industrial
Estate Lenwade Norfolk
NR9 5LY

© Drawings, associated documentation and intellectual property is protected under copyright law.
All documentation by First Home Improvements prohibits unauthorised actions such as (but not limited to) the re-issuing and re-production thereof without prior consent.