



1. EXISTING SIDE ELEVATION D-D

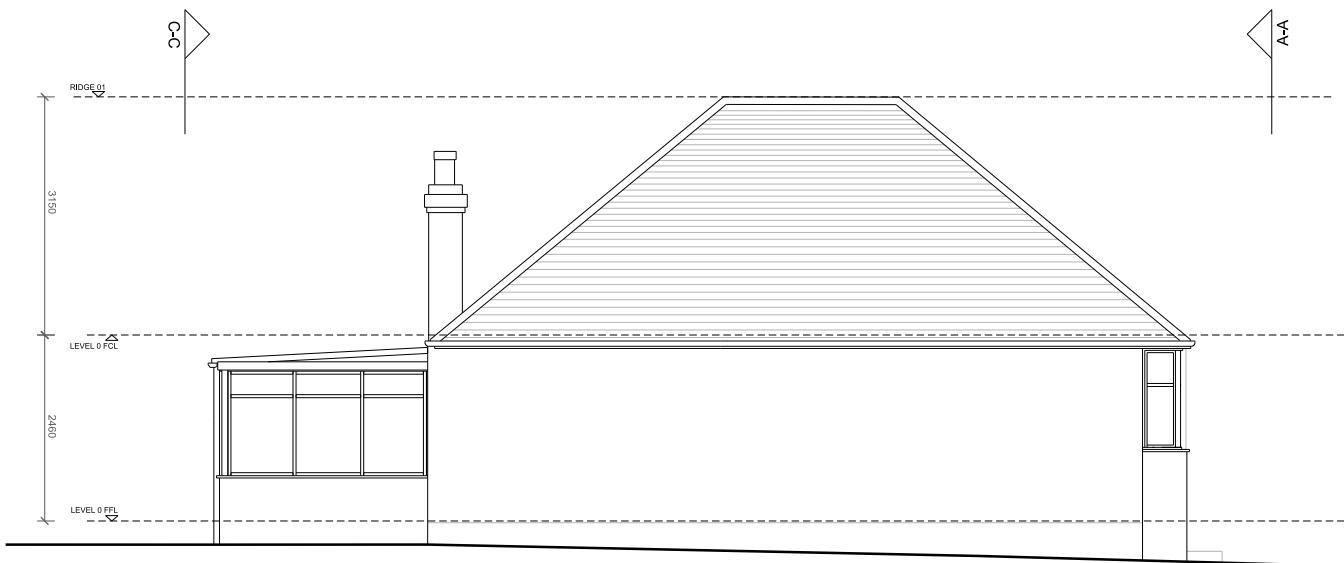

2. EXISTING SIDE ELEVATION B-B

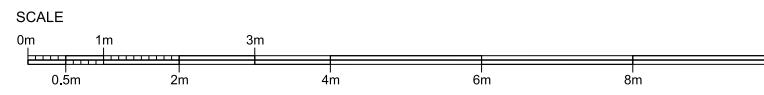

Revision	Date	Notes:	
		— DENOTES NEIGHBOURING PROPERTY	
<small>THIS DRAWING AND THE INFORMATION CONTAINED THEREIN ARE THE PROPERTY OF SH CONSTRUCTION LTD AND MAY NOT BE REPRODUCED WITHOUT PERMISSION.</small>			
<small>ALL DIMENSIONS, LEVELS, SLOPES, POSITIONS AND ANGLES ARE APPROXIMATE PARTICULARS AS INDICATED ON DRAWINGS ARE FOR GUIDANCE PURPOSES ONLY. DRAUGHTS ARE NOT DRAWN TO SCALE. DRAUGHTS ARE THE PROPERTY OF THE DESIGNER SURVEYOR/ENGINEER OR RECOGNISABLE PERSONS AND ARE NOT TO BE COPIED.</small>			
<small>71 WOODFORD CRESCENT, PINNER, HA5 3UA</small>			
<small>Drawing Ref: EXISTING ELEVATIONS (B-B / D-D)</small>			
<small>Drawing no. 71WC-005 Scale 1:50@A2 / 1:100@A4 Revision - Date 02.24</small>			