



1. PROPOSED SIDE ELEVATION H-H

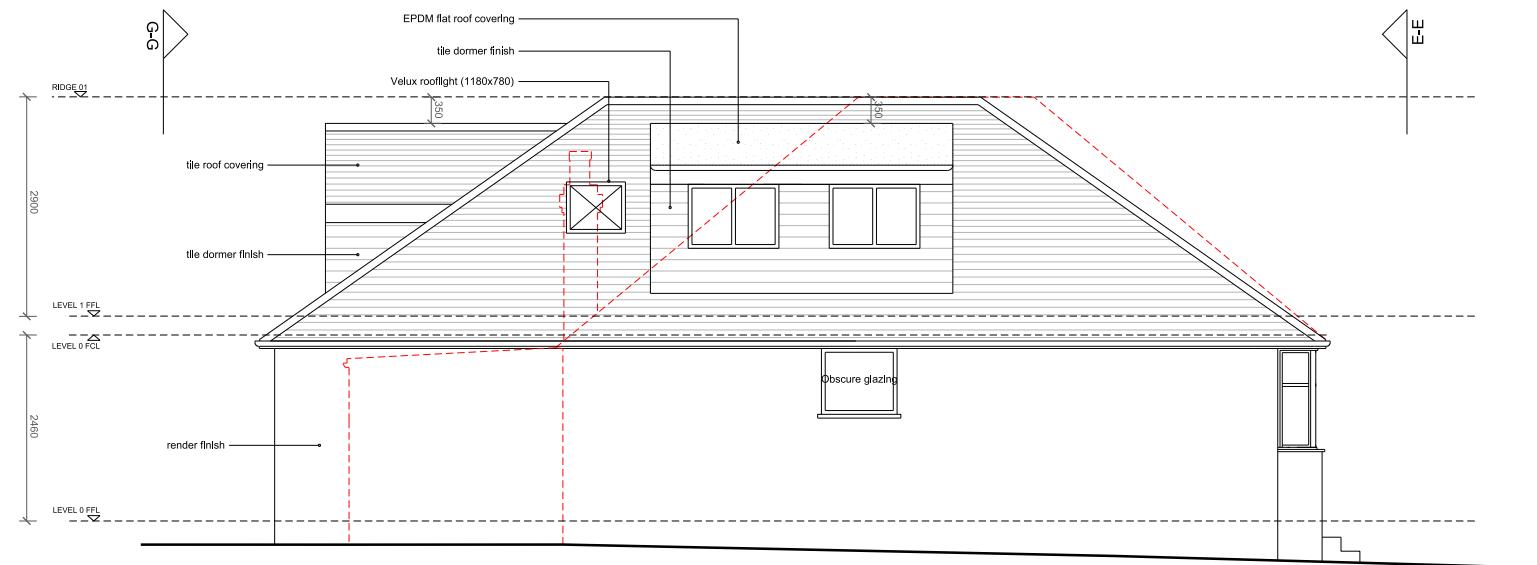

2. PROPOSED SIDE ELEVATION F-F

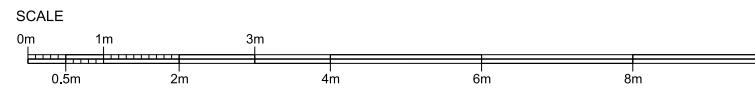

Revision	Date	Notes:	Client
A B	07/05/24 13/05/24	■ DENOTES NEIGHBOURING PROPERTY - - - DENOTES PROPOSED DEMOLITIONS AMENDED TO CLIENT / LOCAL AUTHORITY COMMENTS AMENDED TO CLIENT COMMENTS	MR & MRS DATTANI
THE DRAWING AND THE INFORMATION CONTAINED THEREIN ARE THE PROPERTY OF SH CONSTRUCTION LTD AND MAY NOT BE REPRODUCED WITHOUT PERMISSION.			
ALL DIMENSIONS, LEVELS, SLOPES, POSITIONS AND ANGLES ARE APPROXIMATE AND ARE FOR INFORMATION ONLY. THE DRAWINGS ARE NOT DRAWN TO SCALE. DRAUGHTSMAN'S DRAWINGS ARE THE PROPERTY OF THE DESIGNER SURVEYOR ENGINEER OR RELEVANT PERSONS INVOLVED.			
Drawing no.	71WC-106	Scale	1:50@A2 / 1:100@A4
Revision	B	Date	02.24