



Proposed Rear Elevation

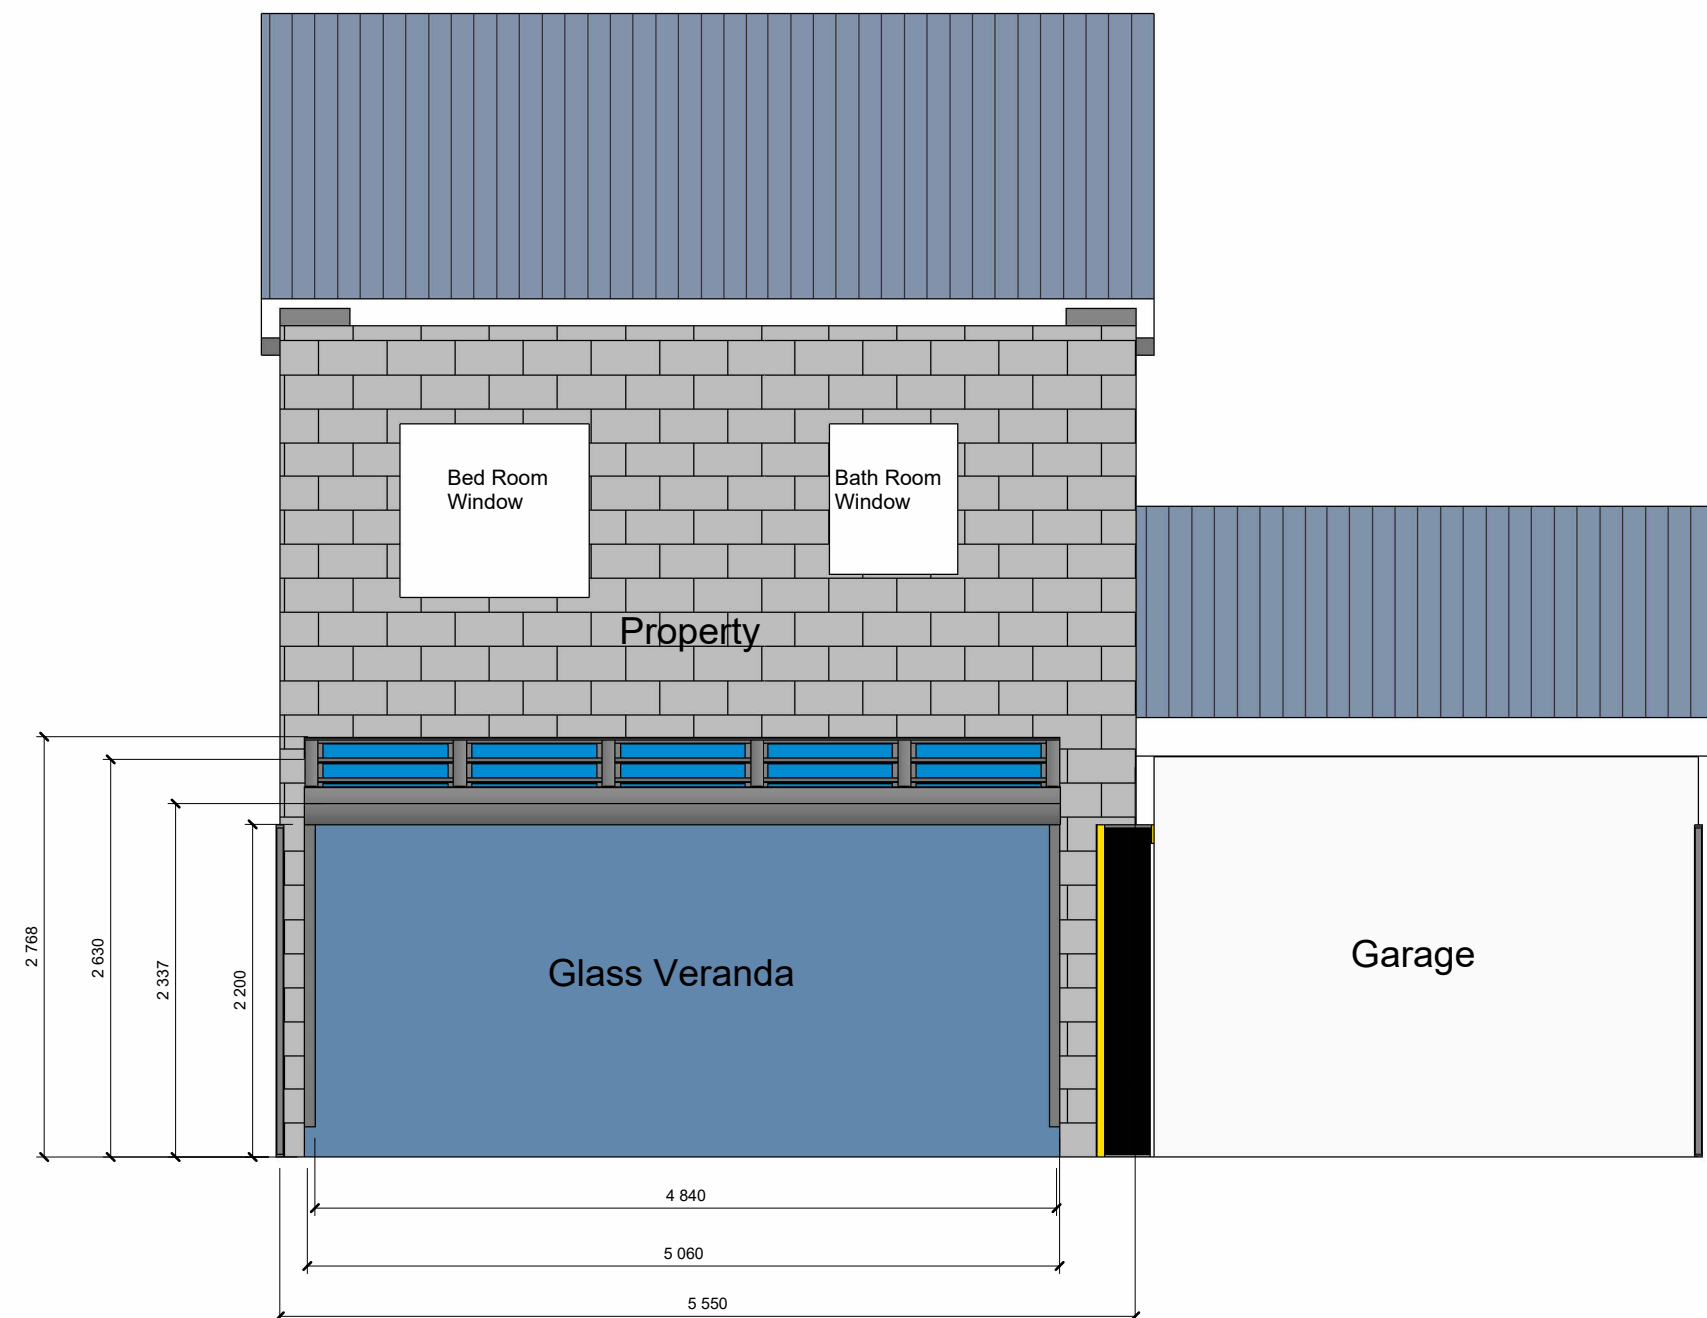

Existing Rear Elevation

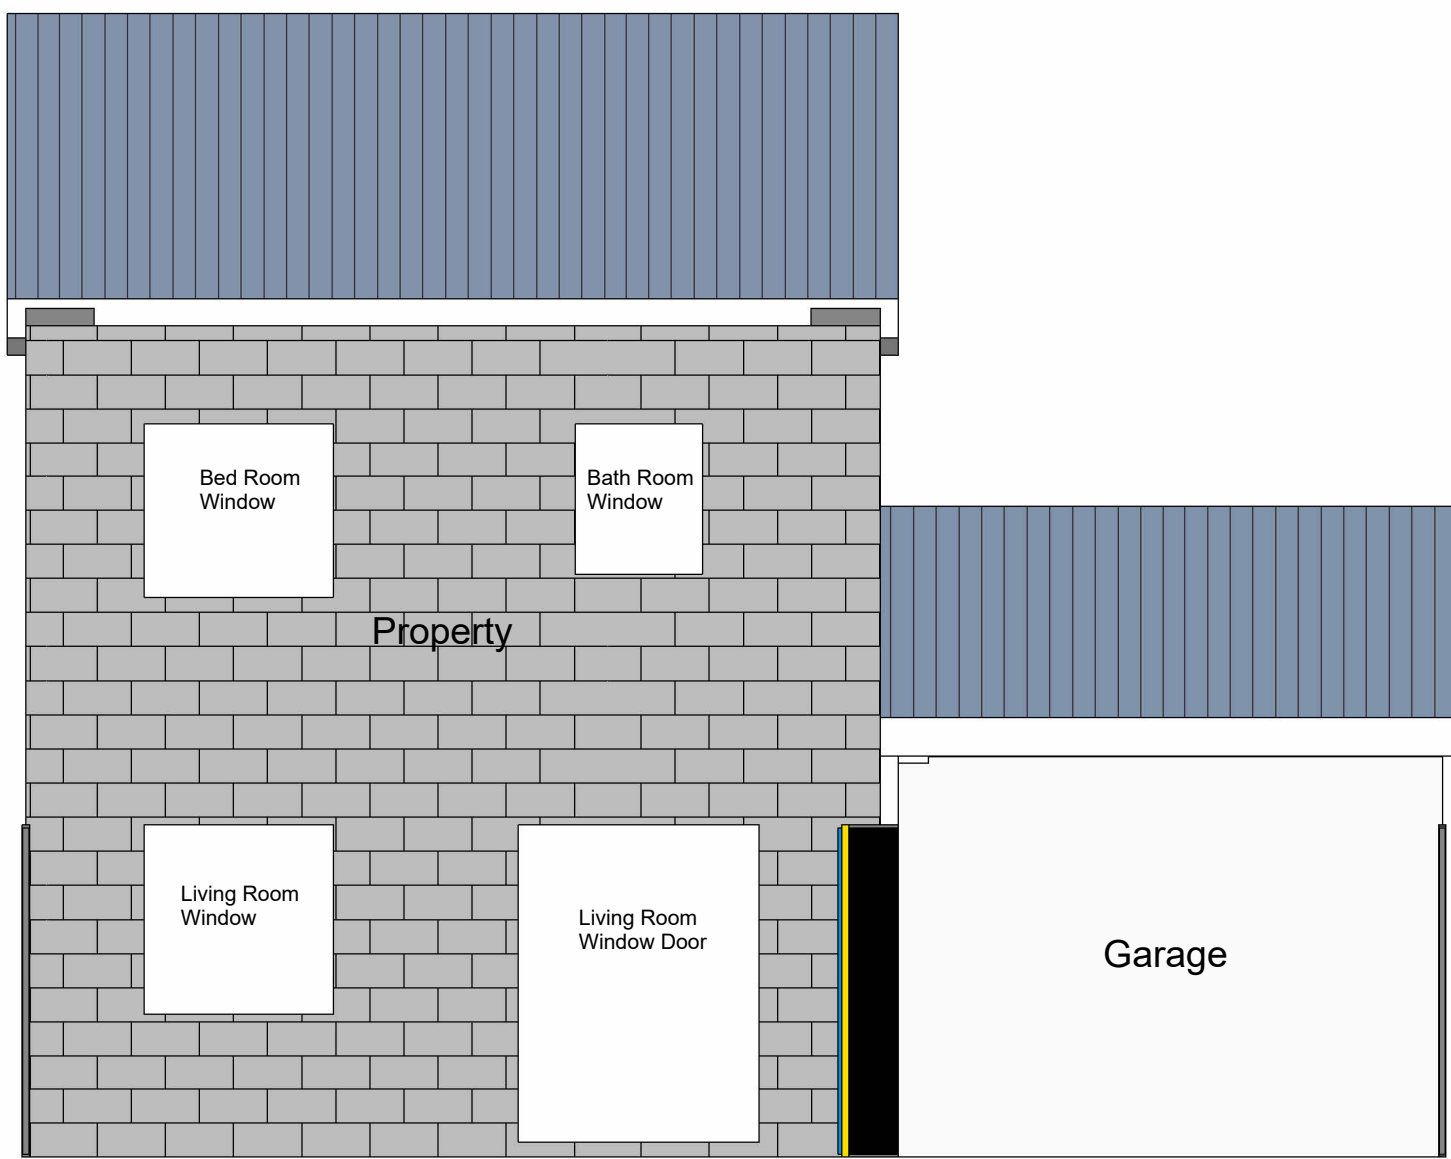

1 North
1 : 50

Gabriele Brivio 7 Deblin Drive, Uxbridge UB10 0GF			SCALE		DATE	BY
			1 : 50	DRAWN	14/03/2024	G Brivio
			FILENAME	Existing and proposed rear elevations.rvt		
Glass Veranda and Garage conversion to office			Hillingdon Council			
		FORMAT A2 594 x 420 mm	PROJECT STATUS Planning Permission		SHEET 01	REV. NR.