



Current Plan View

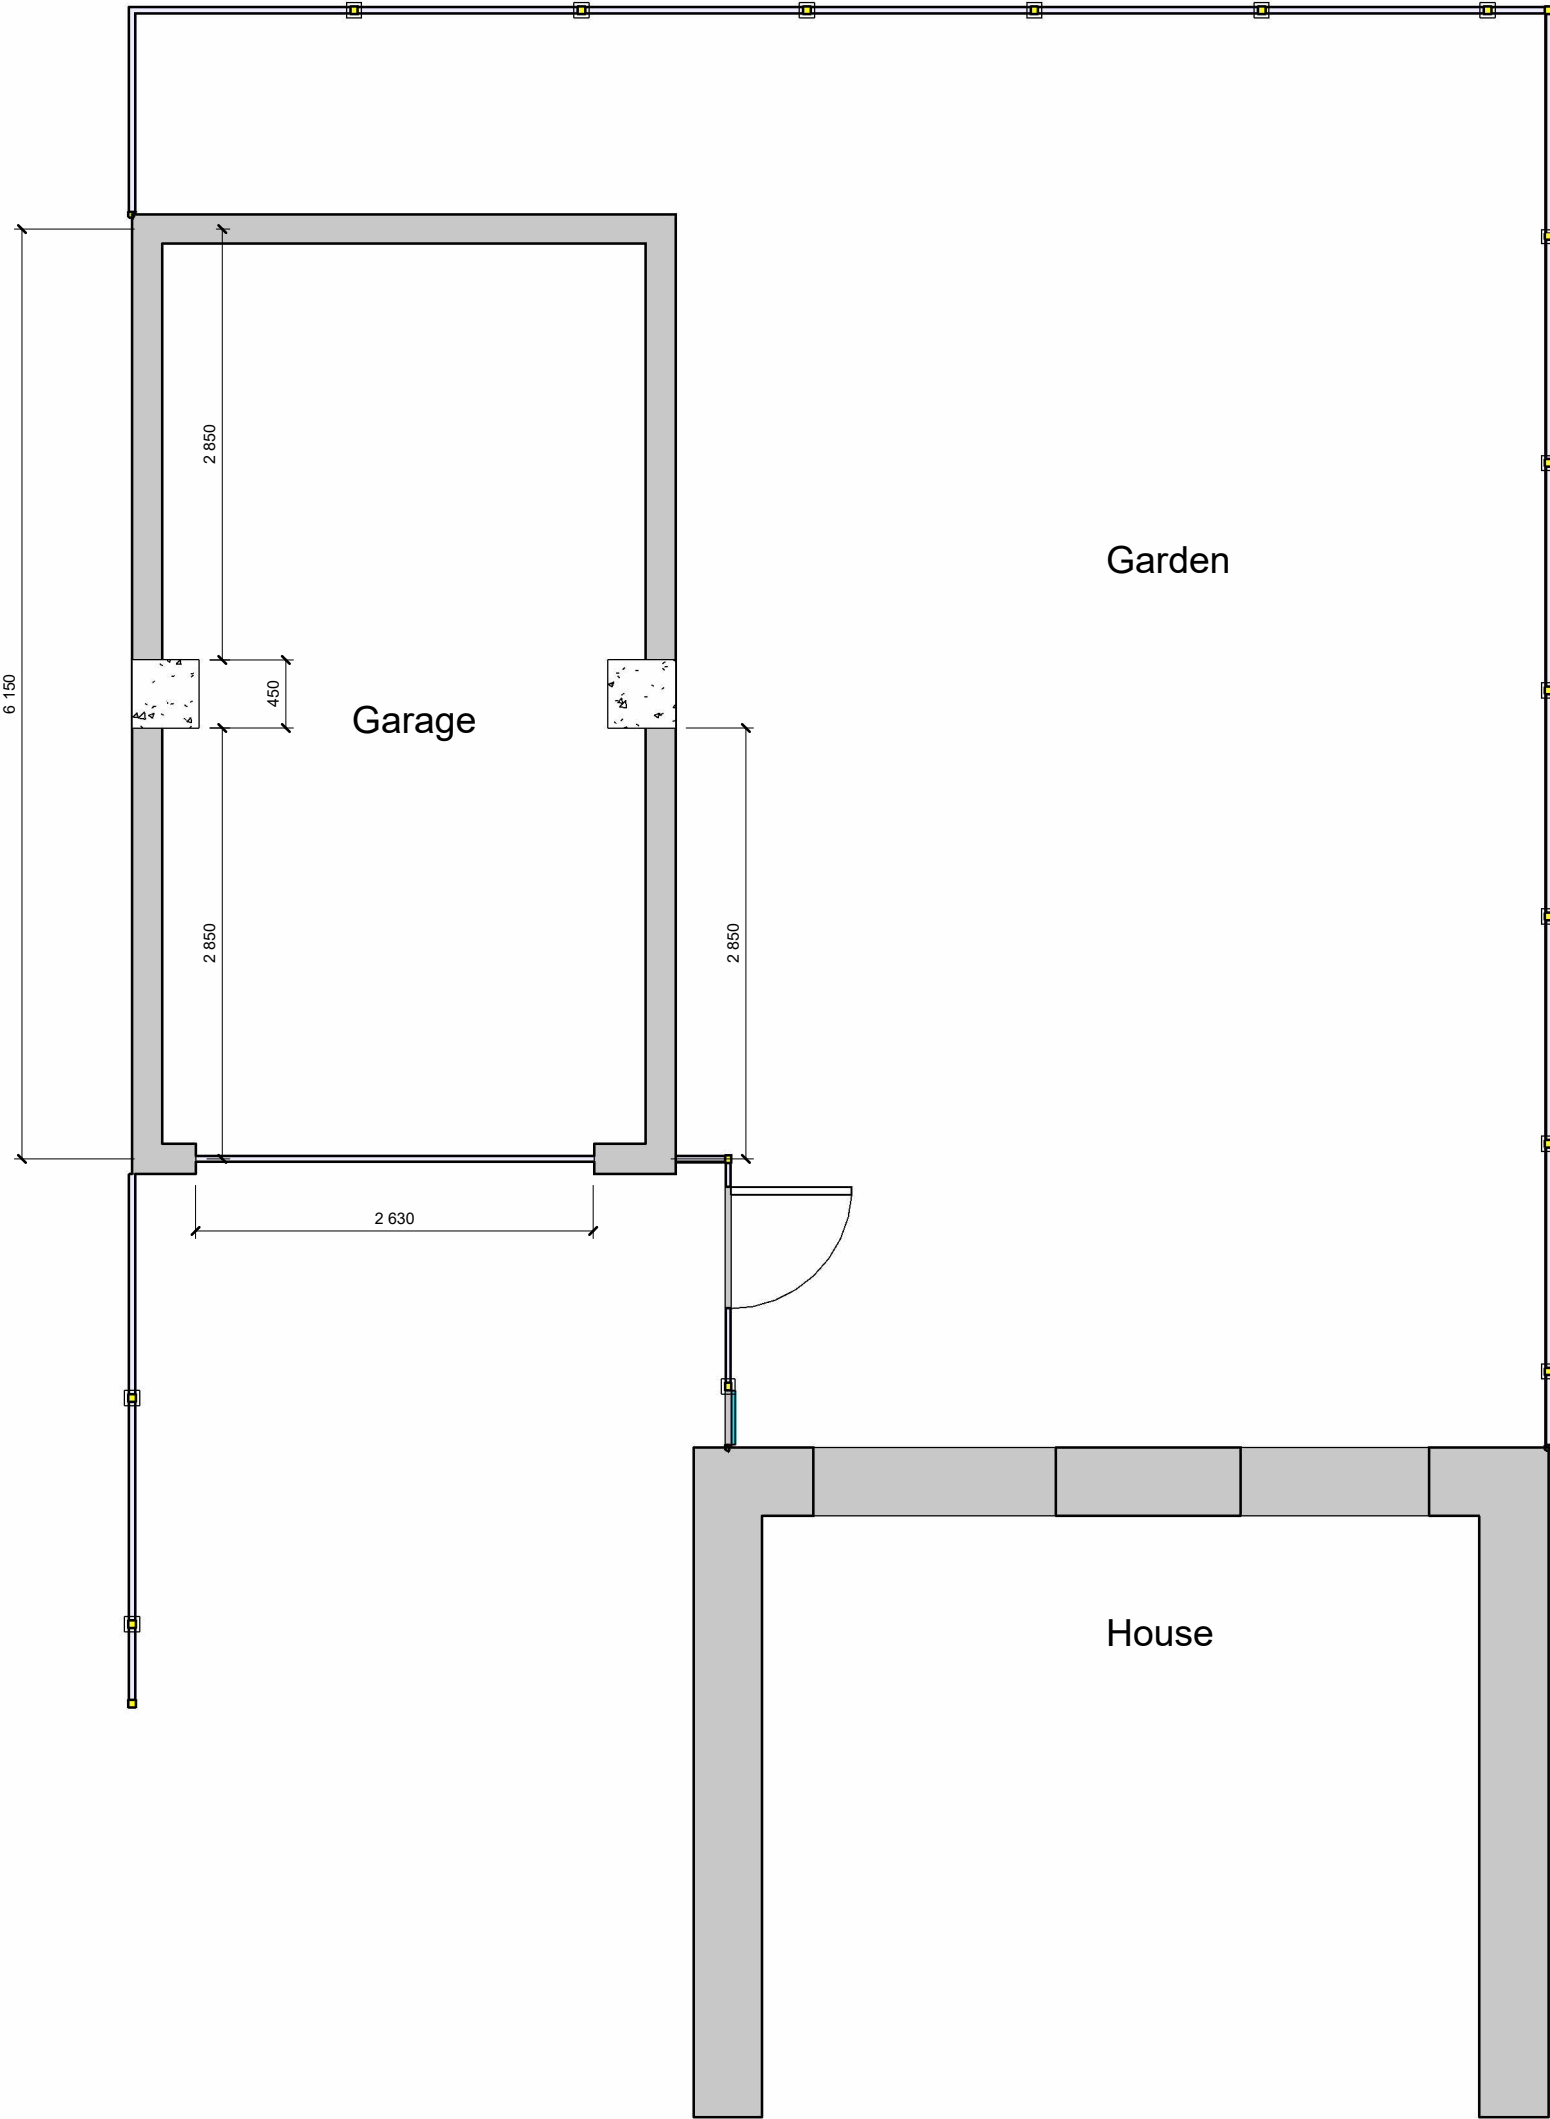

Proposed Plan View

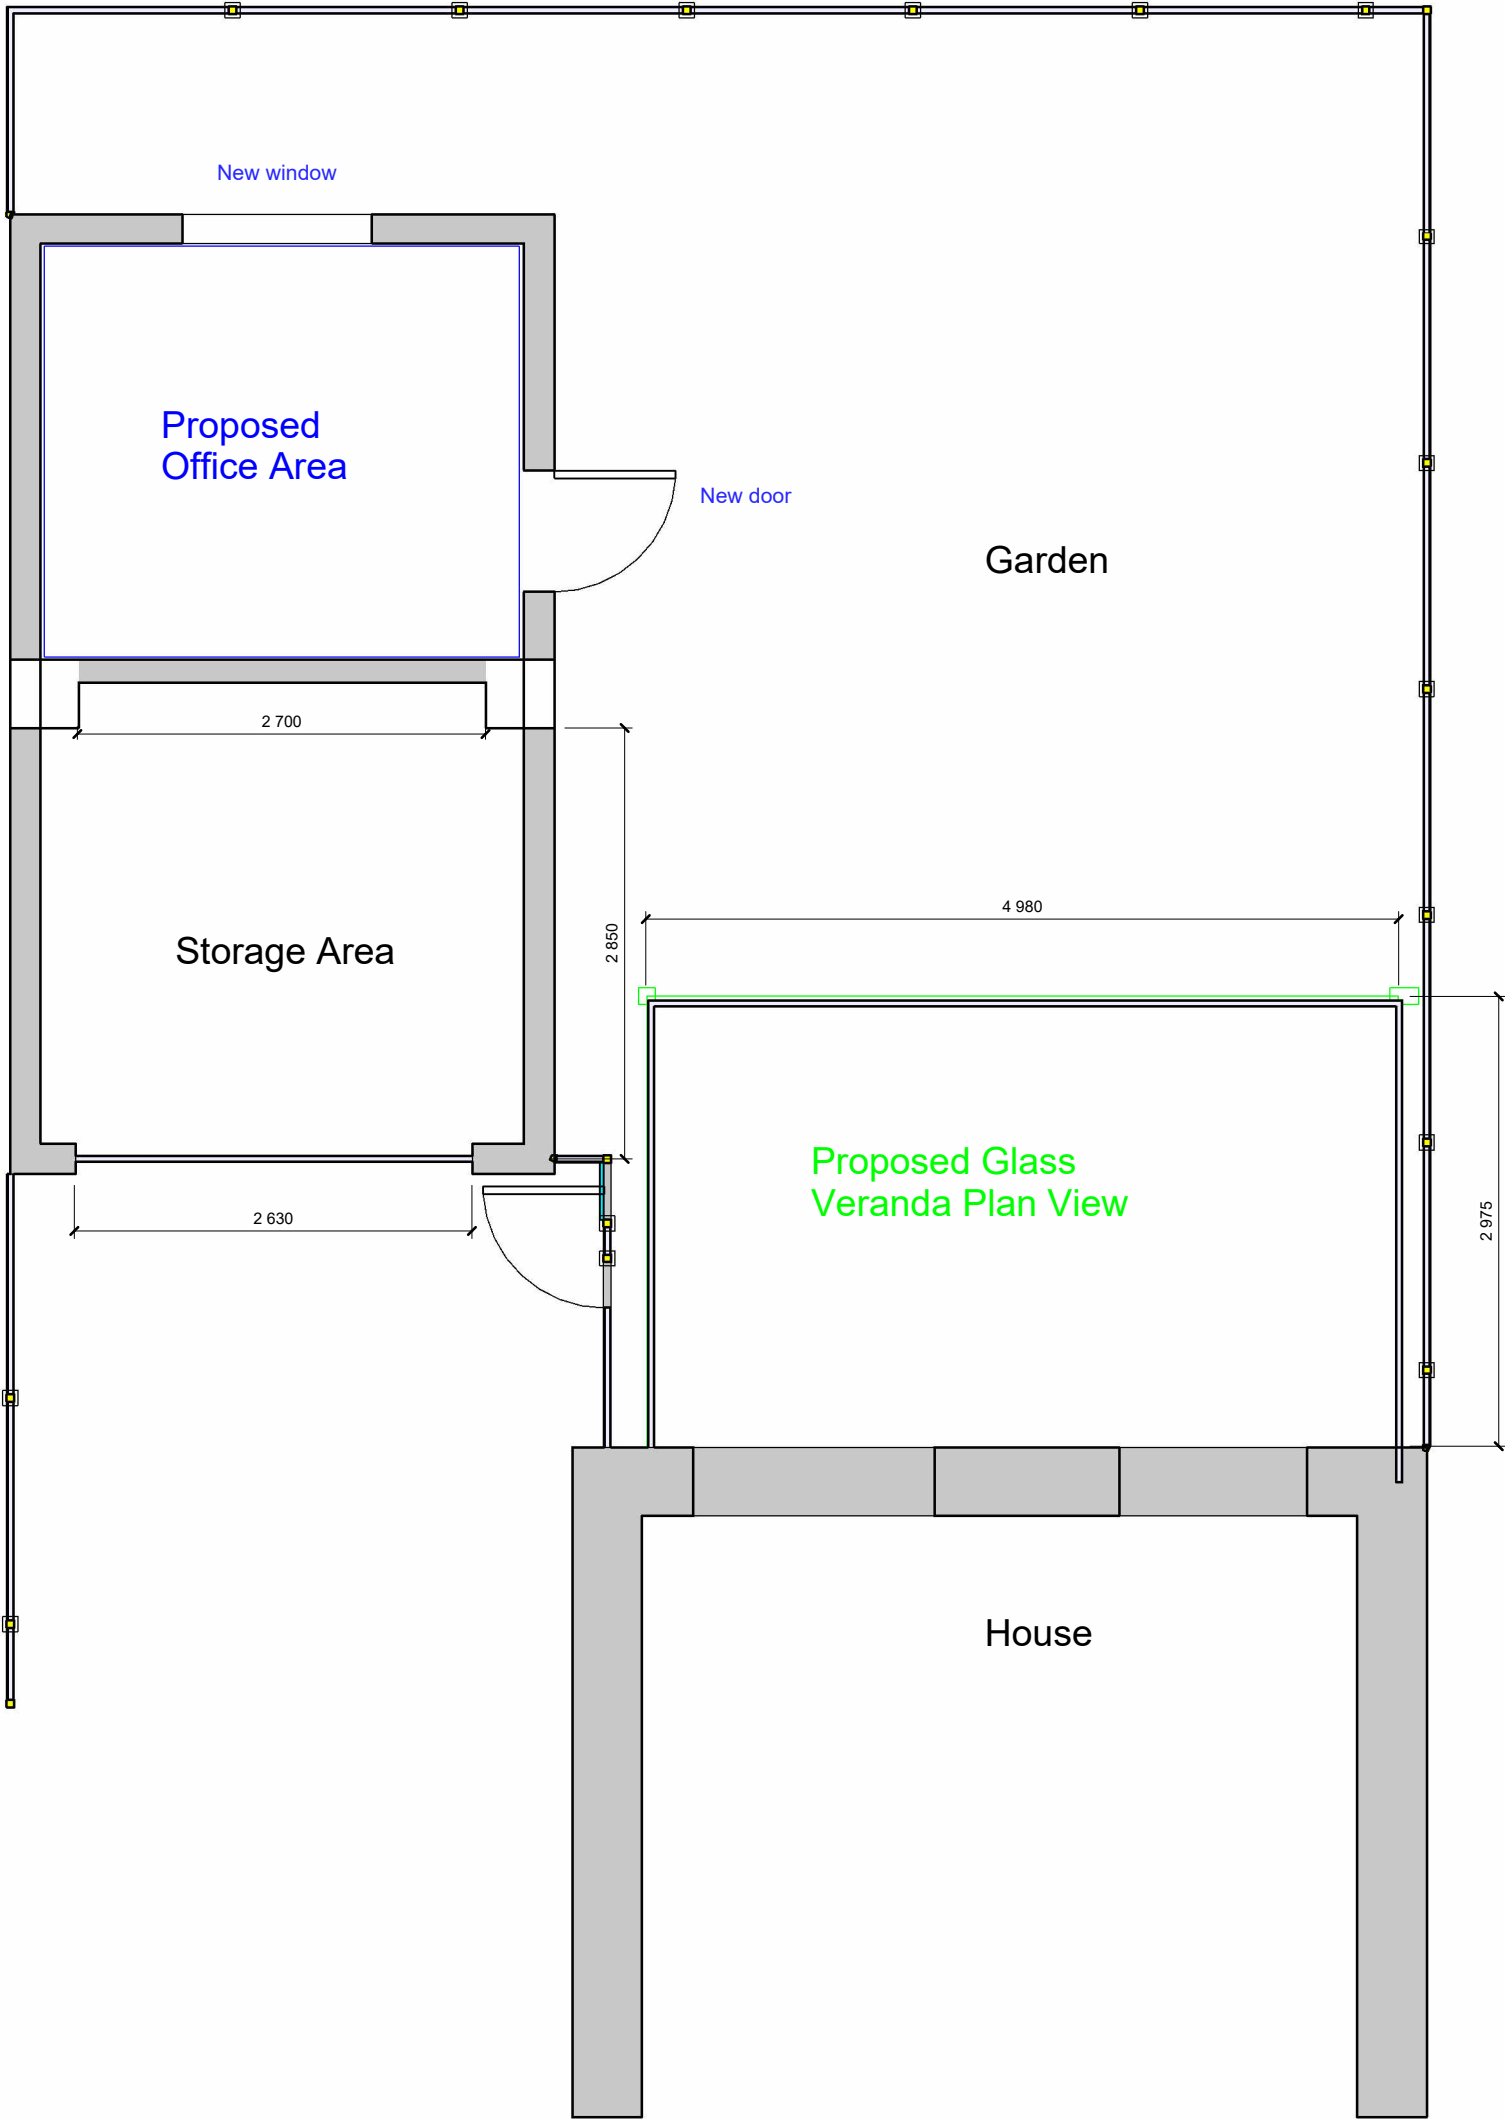

Gabriele Brivio 7 Deblin Drive, Uxbridge UB10 0GF			SCALE		DATE	BY
			1 : 50	DRAWN	18/03/2024	G Brivio
			FILENAME	Existing and proposed rear elevations.rvt		
Glass Veranda and Garage conversion to office			Hillingdon Council			
		FORMAT	PROJECT STATUS		SHEET	REV. NR.
		A2 594 x 420 mm	Planning Permission		00	