


EXISTING

SIDE ELEVATION 1

W FACING


0 1M 2M 4M
1:100

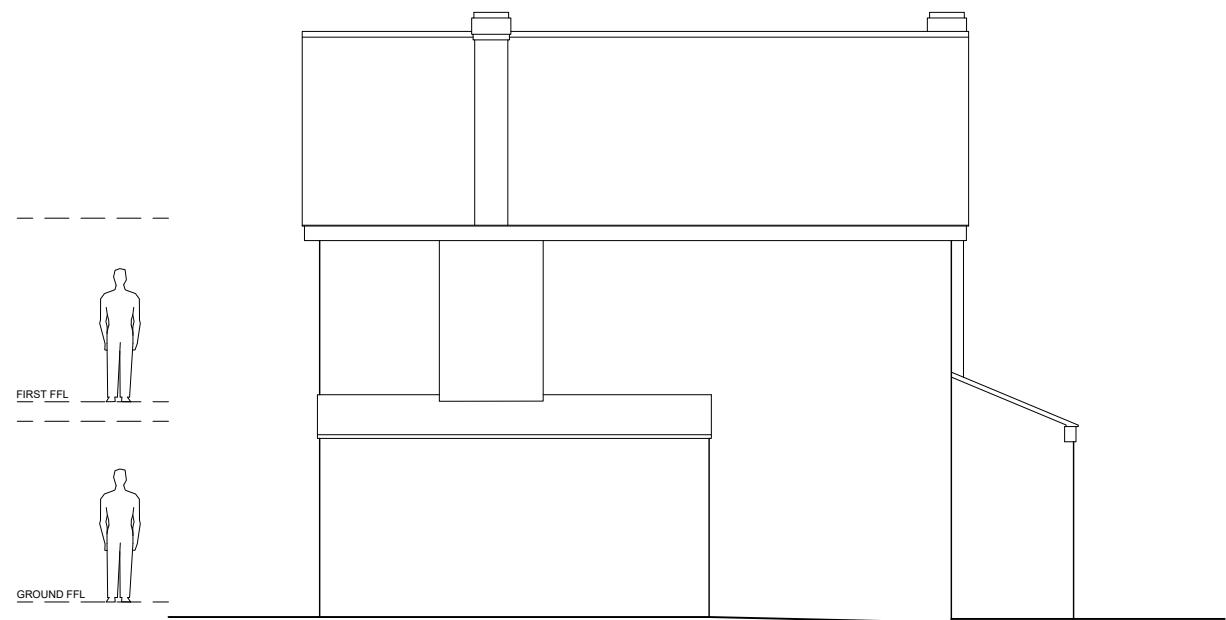

PROPOSED

SIDE ELEVATION 1

W FACING

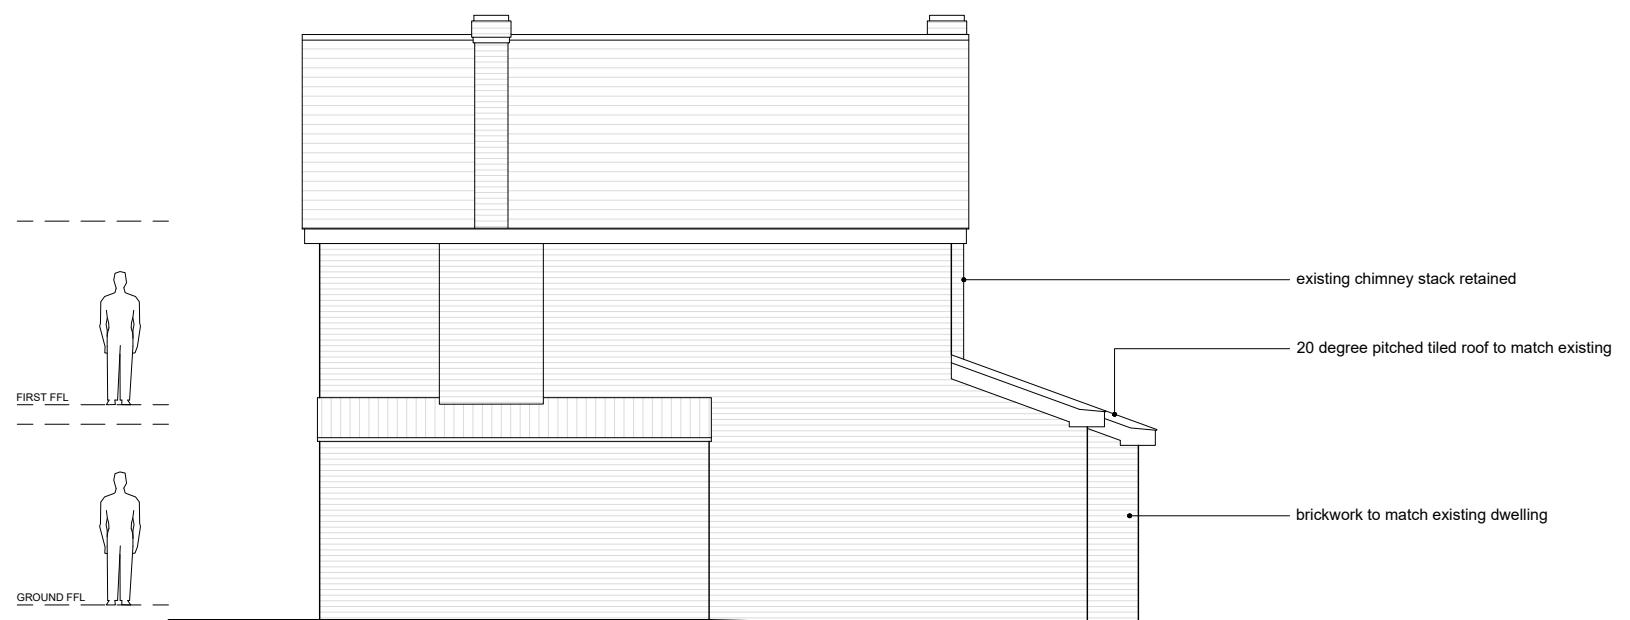

Rev.	Date	Details
Project:		
34 Norfolk Road		
Uxbridge		
Content:		
P L A N N I N G	North: <input type="radio"/>	Notes:
Proposed & Existing	Drawn By: SAR	Figured dimensions to be used in preference to scaled. The Contractor is to check all site dimensions and setting-out and obtain the Architect's instructions in respect of any discrepancy revealed before work is put in hand. Description or illustration of proprietary systems or products is not to be taken as licence in respect of patents or copyright involved or royalties due. All rights in drawing and design are reserved to the Architect. Copyright: not to be reproduced without the Architect's permission. Subject to survey
Side Elevation 1	Date: 06.11.23	
	Scale: 1:100@A3	Rev: -