


4 Proposal

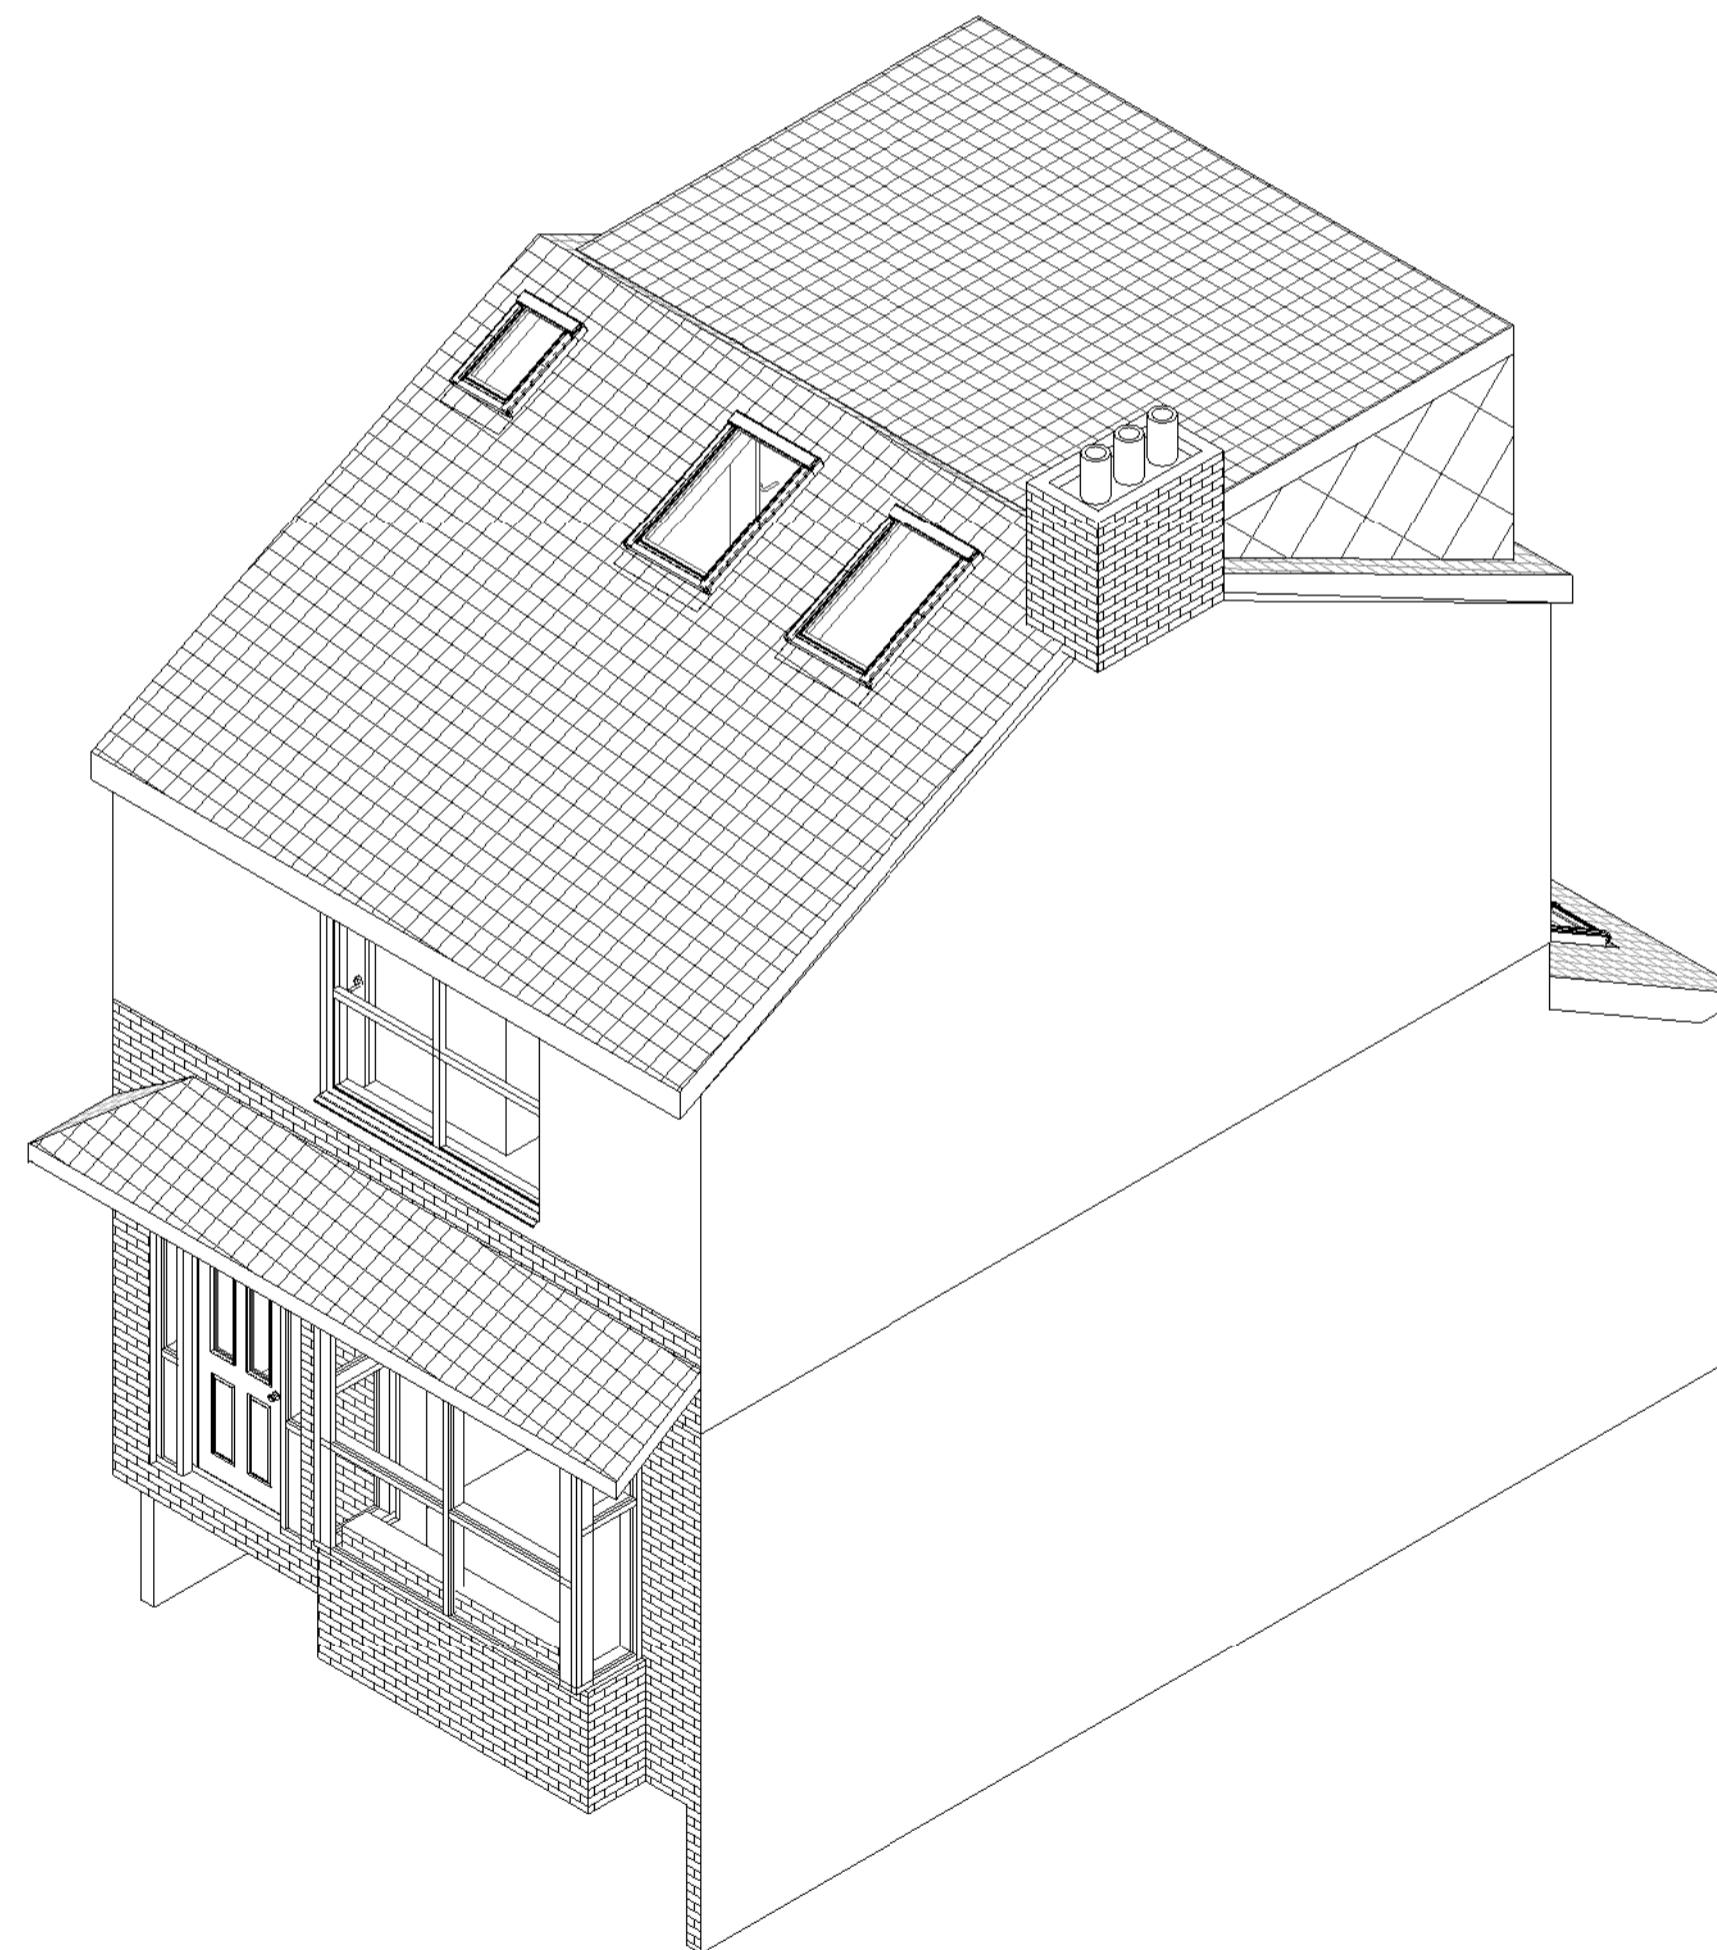

3 Proposal

0 1 2 3 4 5m
VISUAL SCALE 1:50@A1
0 2 4 6 8 10m
VISUAL SCALE 1:100@A1

01	05.03.2024	1	MK	Issue for Planning
Rev.	Date	Seq.	BY	Description



22 Micklefield Way, Borehamwood, WD6 4LG
office@mkcreative.me.uk

Client:
Steven Whittaker

Project:
44 Roy Road HA6 1EH

Drawing area:

Drawing Title:
3D VIEWS

Approved By:	SW	Date: 05.03.2024
Checked By:	SW	Scale:
Drawn By:	MZ	Size: A1
Status:		
FOR PLANNING		
Drawing No.		Rev.
44 ROY - 006		01