


85 Cardinal Road, Ruislip, HA4 9PU

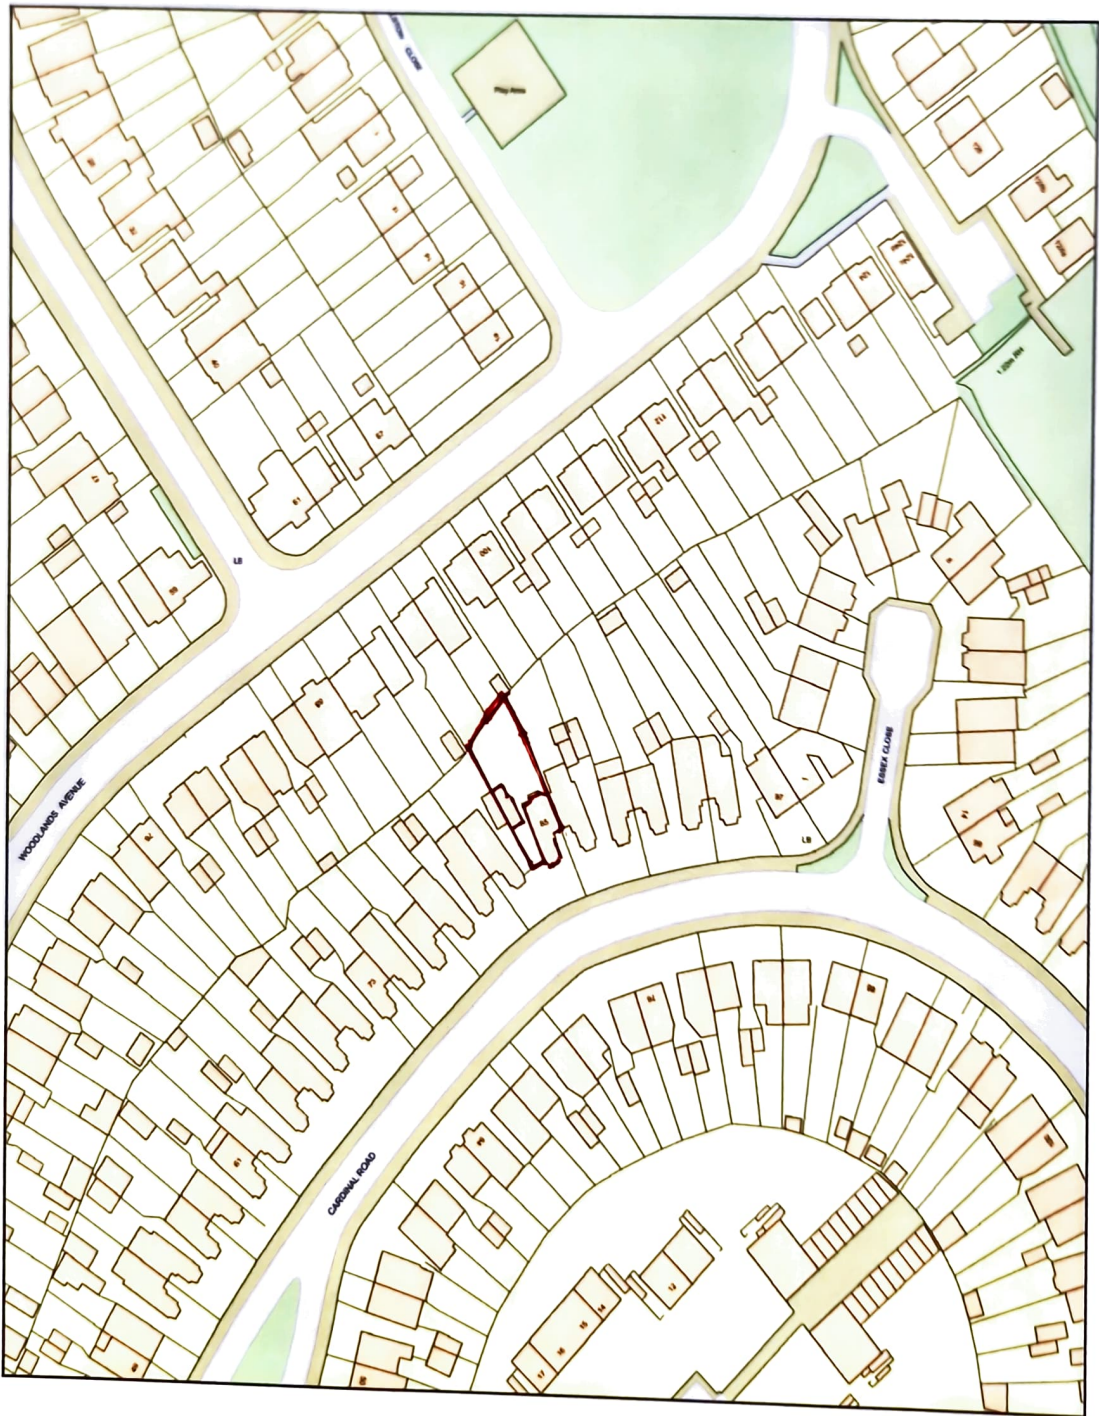

0 50
Metres





Plan Produced for: Mr & Mrs Shah

Date Produced: 06 Mar 2024

Plan Reference Number: TQRQM24086185716973


Scale: 1:1250 @ A4

85 Cardinal Road, Ruislip, HA4 9PU

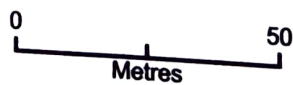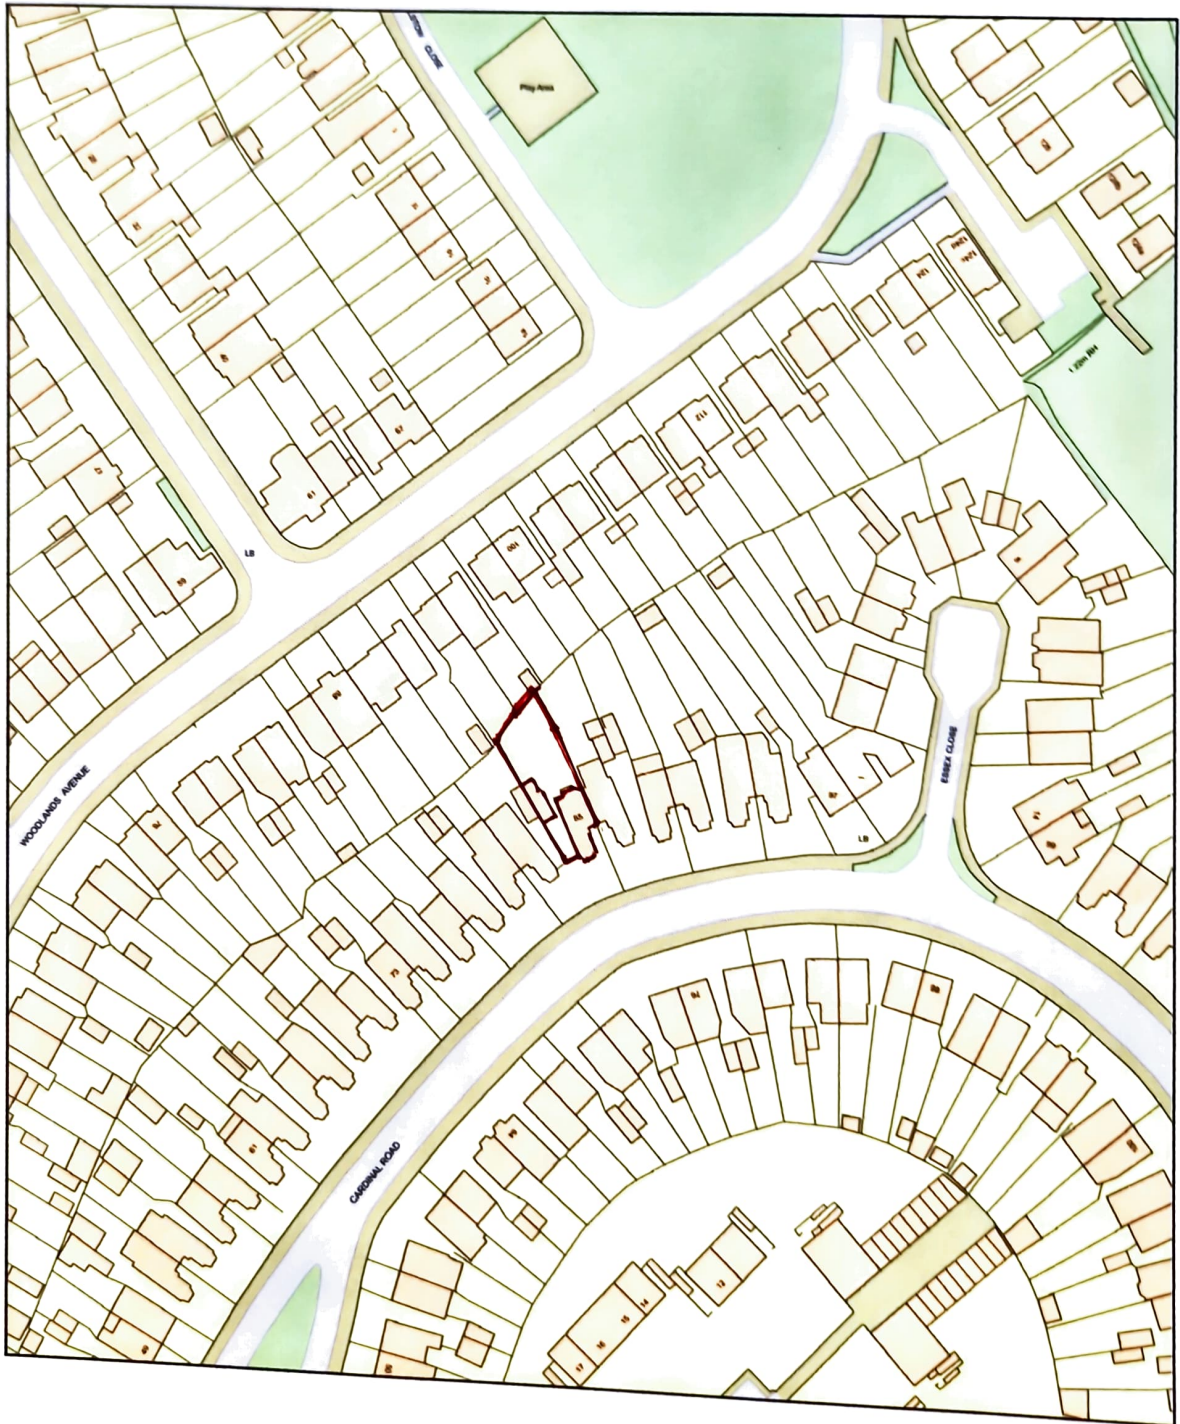

Plan Produced for: **Mr & Mrs Shah**
Date Produced: **06 Mar 2024**
Plan Reference Number: **TQRQM24066185716973**
Scale: **1:1250 @ A4**

85 Cardinal Road, Ruislip, HA4 9PU

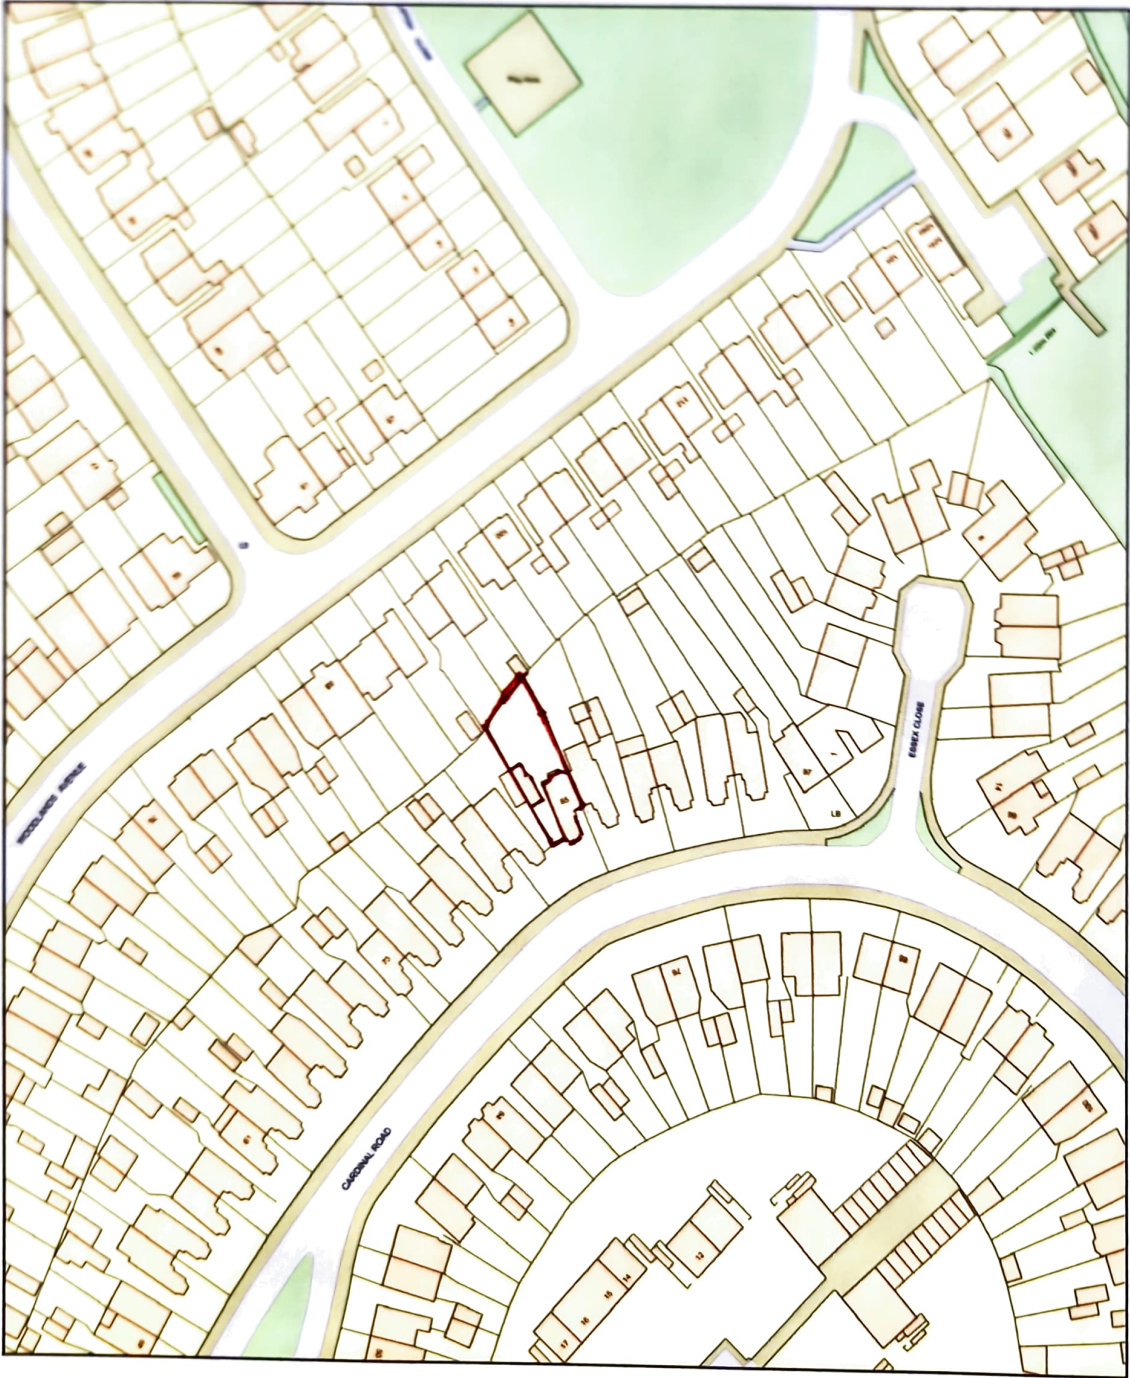

0 50
Metres



Plan Produced for: Mr & Mrs Shah

Date Produced: 06 Mar 2024

Plan Reference Number: TQRQM24066185716973

Scale: 1:1250 @ A4