



Note: This Drawing is for planning purpose and should not be used for construction.
All dimensions should be confirmed on site and any deviation should be reported back to designer.

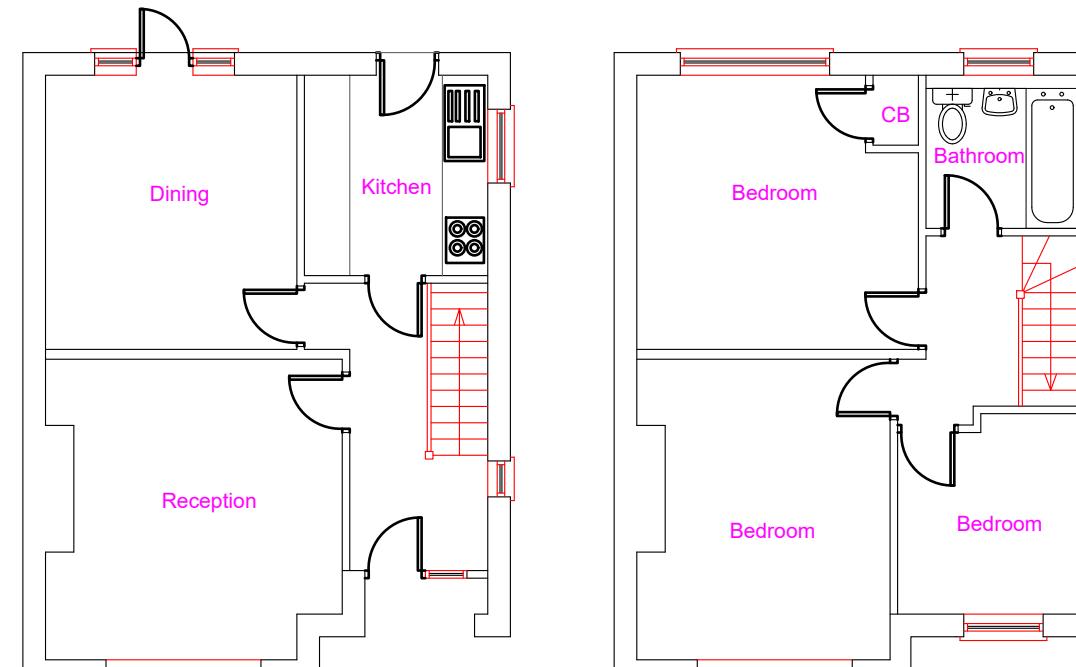

Existing Ground Floor Layout

Existing First Floor Layout

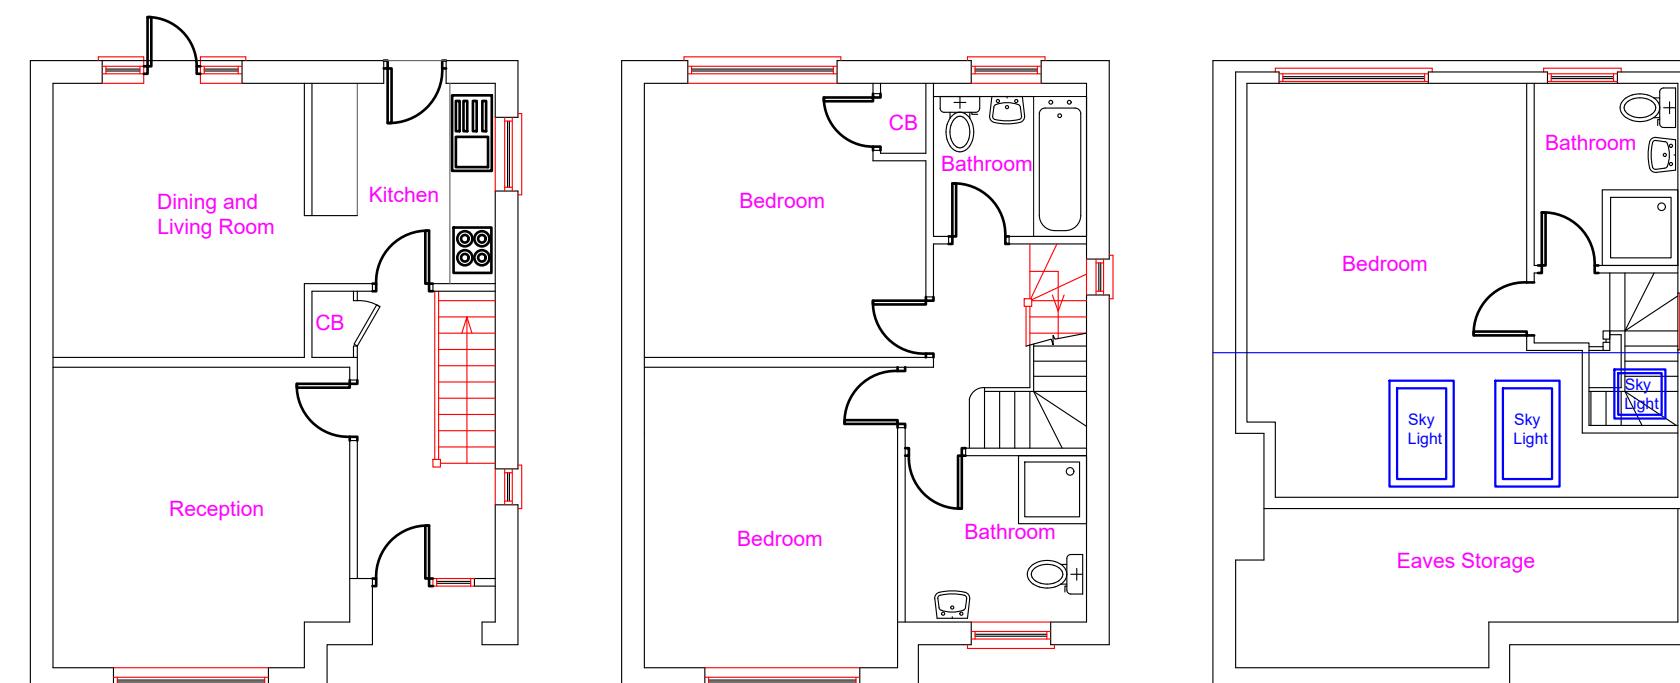

Proposed Ground Floor Layout

Proposed First Floor Layout

Proposed Second Floor Layout

Proposed Development: Loft Extension	Site Address: 35 Peel Way Uxbridge UB8 3RN	Revisions: <table border="1"> <tr> <th>Rev</th><th>Date</th><th>Description</th></tr> <tr> <td>A</td><td>14/03/2024</td><td></td></tr> <tr> <td></td><td></td><td></td></tr> <tr> <td></td><td></td><td></td></tr> <tr> <td></td><td></td><td></td></tr> </table>	Rev	Date	Description	A	14/03/2024											Drawing Description: Existing & Proposed Floor Layouts	Scale: 1:100 Paper Size: A3 Sheet No: 1 of 4	ART CONSULTANTS (UK) LTD 113 LONG LANE STANWELL TW19 7AL M:07960071377 E: ARTCONSULTANTSUK@GMAIL.COM
Rev	Date	Description																		
A	14/03/2024																			
			Drawing No: ART/2024/LE35PW/ELPL																	