
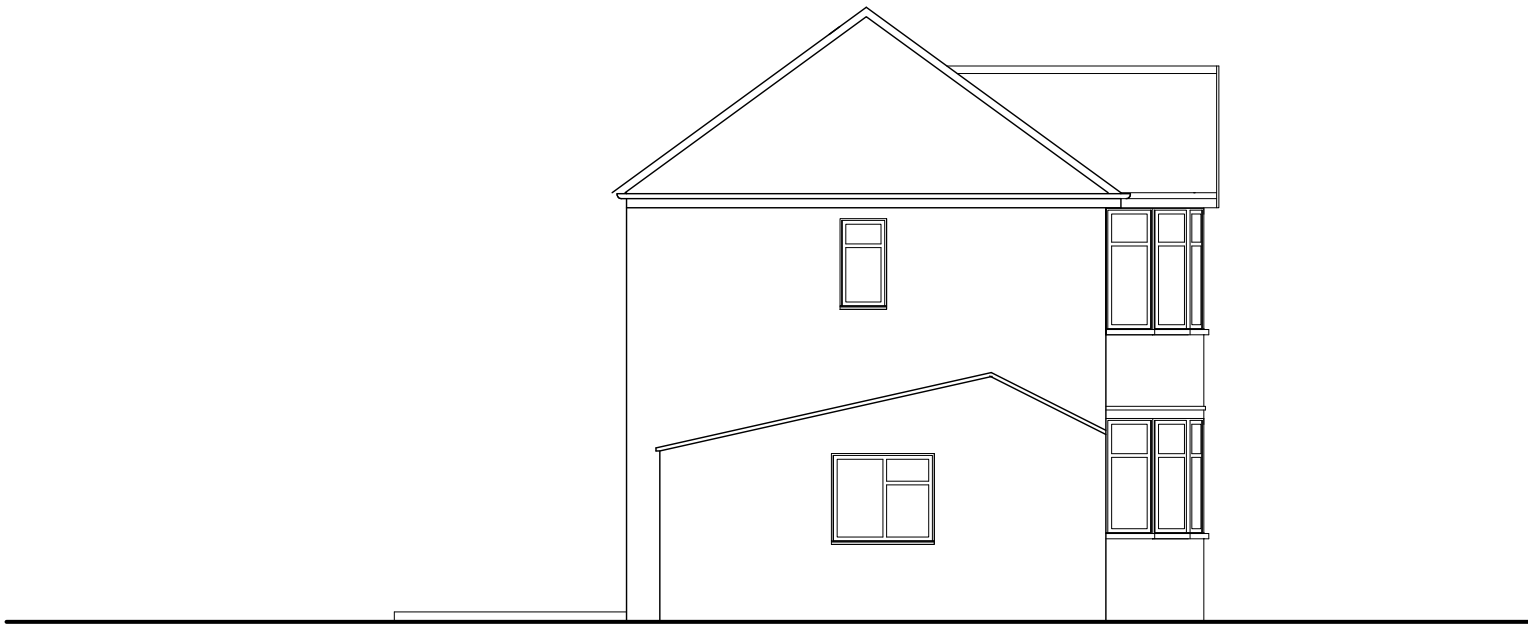


EXISTING SIDE ELEVATION
(AS VIEWED FROM No. 18)

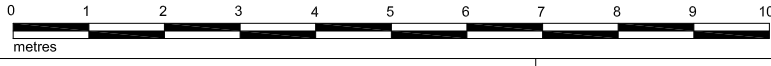

EXISTING SIDE ELEVATION
(AS VIEWED FROM No. 22)

drawing title	EXISTING SIDE ELEVATIONS						
address	20 Seaton Gardens Ruislip HA4 0AX	scale	1:100 PLOTTED AT A3	date	FEB 2026	drawing number.	292-13