


PROPOSED SIDE ELEVATION
(AS VIEWED FROM No. 18)

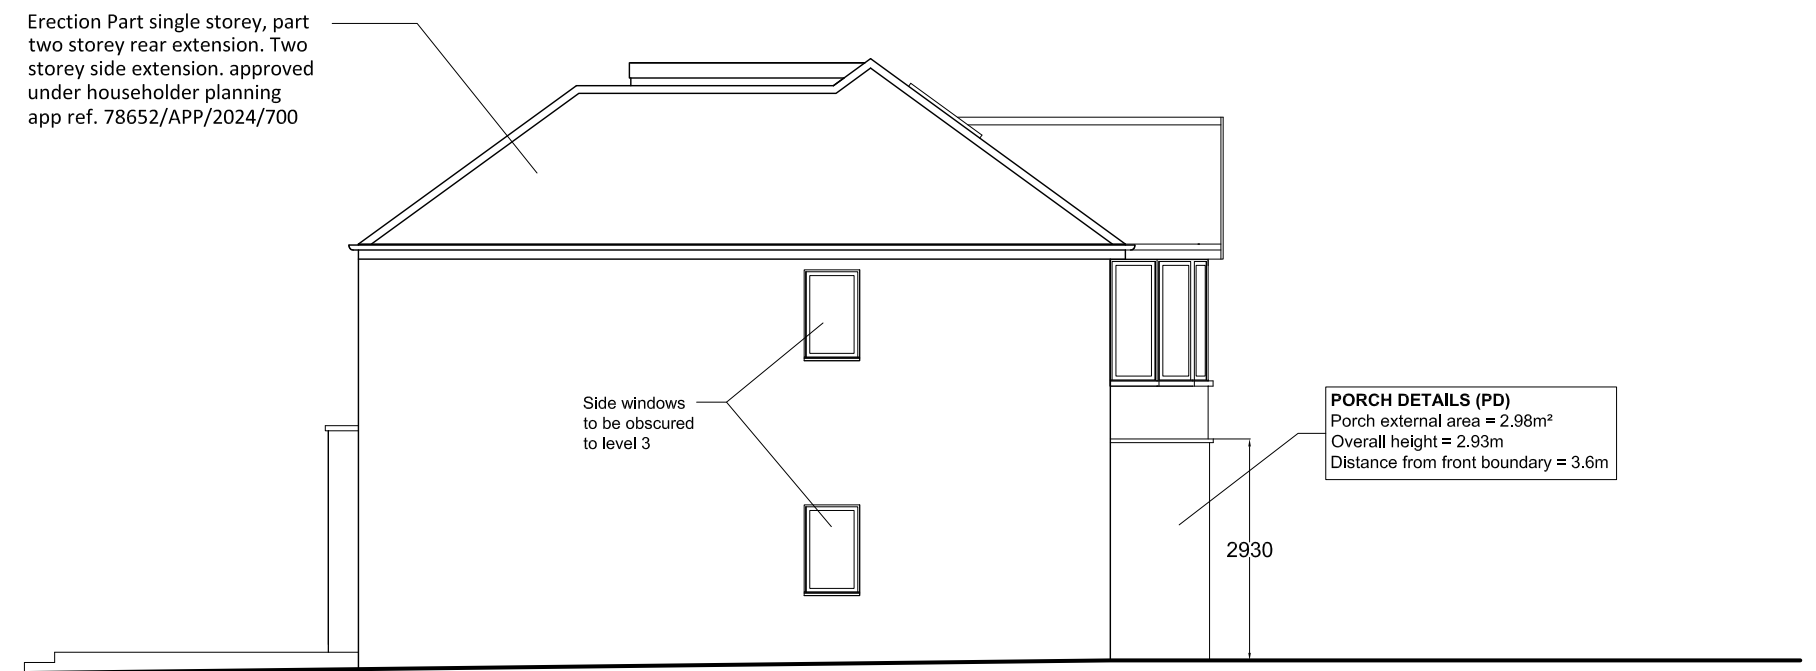

PROPOSED SIDE ELEVATION
(AS VIEWED FROM No. 22)

drawing title	PROPOSED SIDE ELEVATIONS									
address	20 Seaton Gardens Ruislip HA4 0AX			scale	1:100 PLOTTED AT A3		date	FEB 2026	drawing number.	292-17