


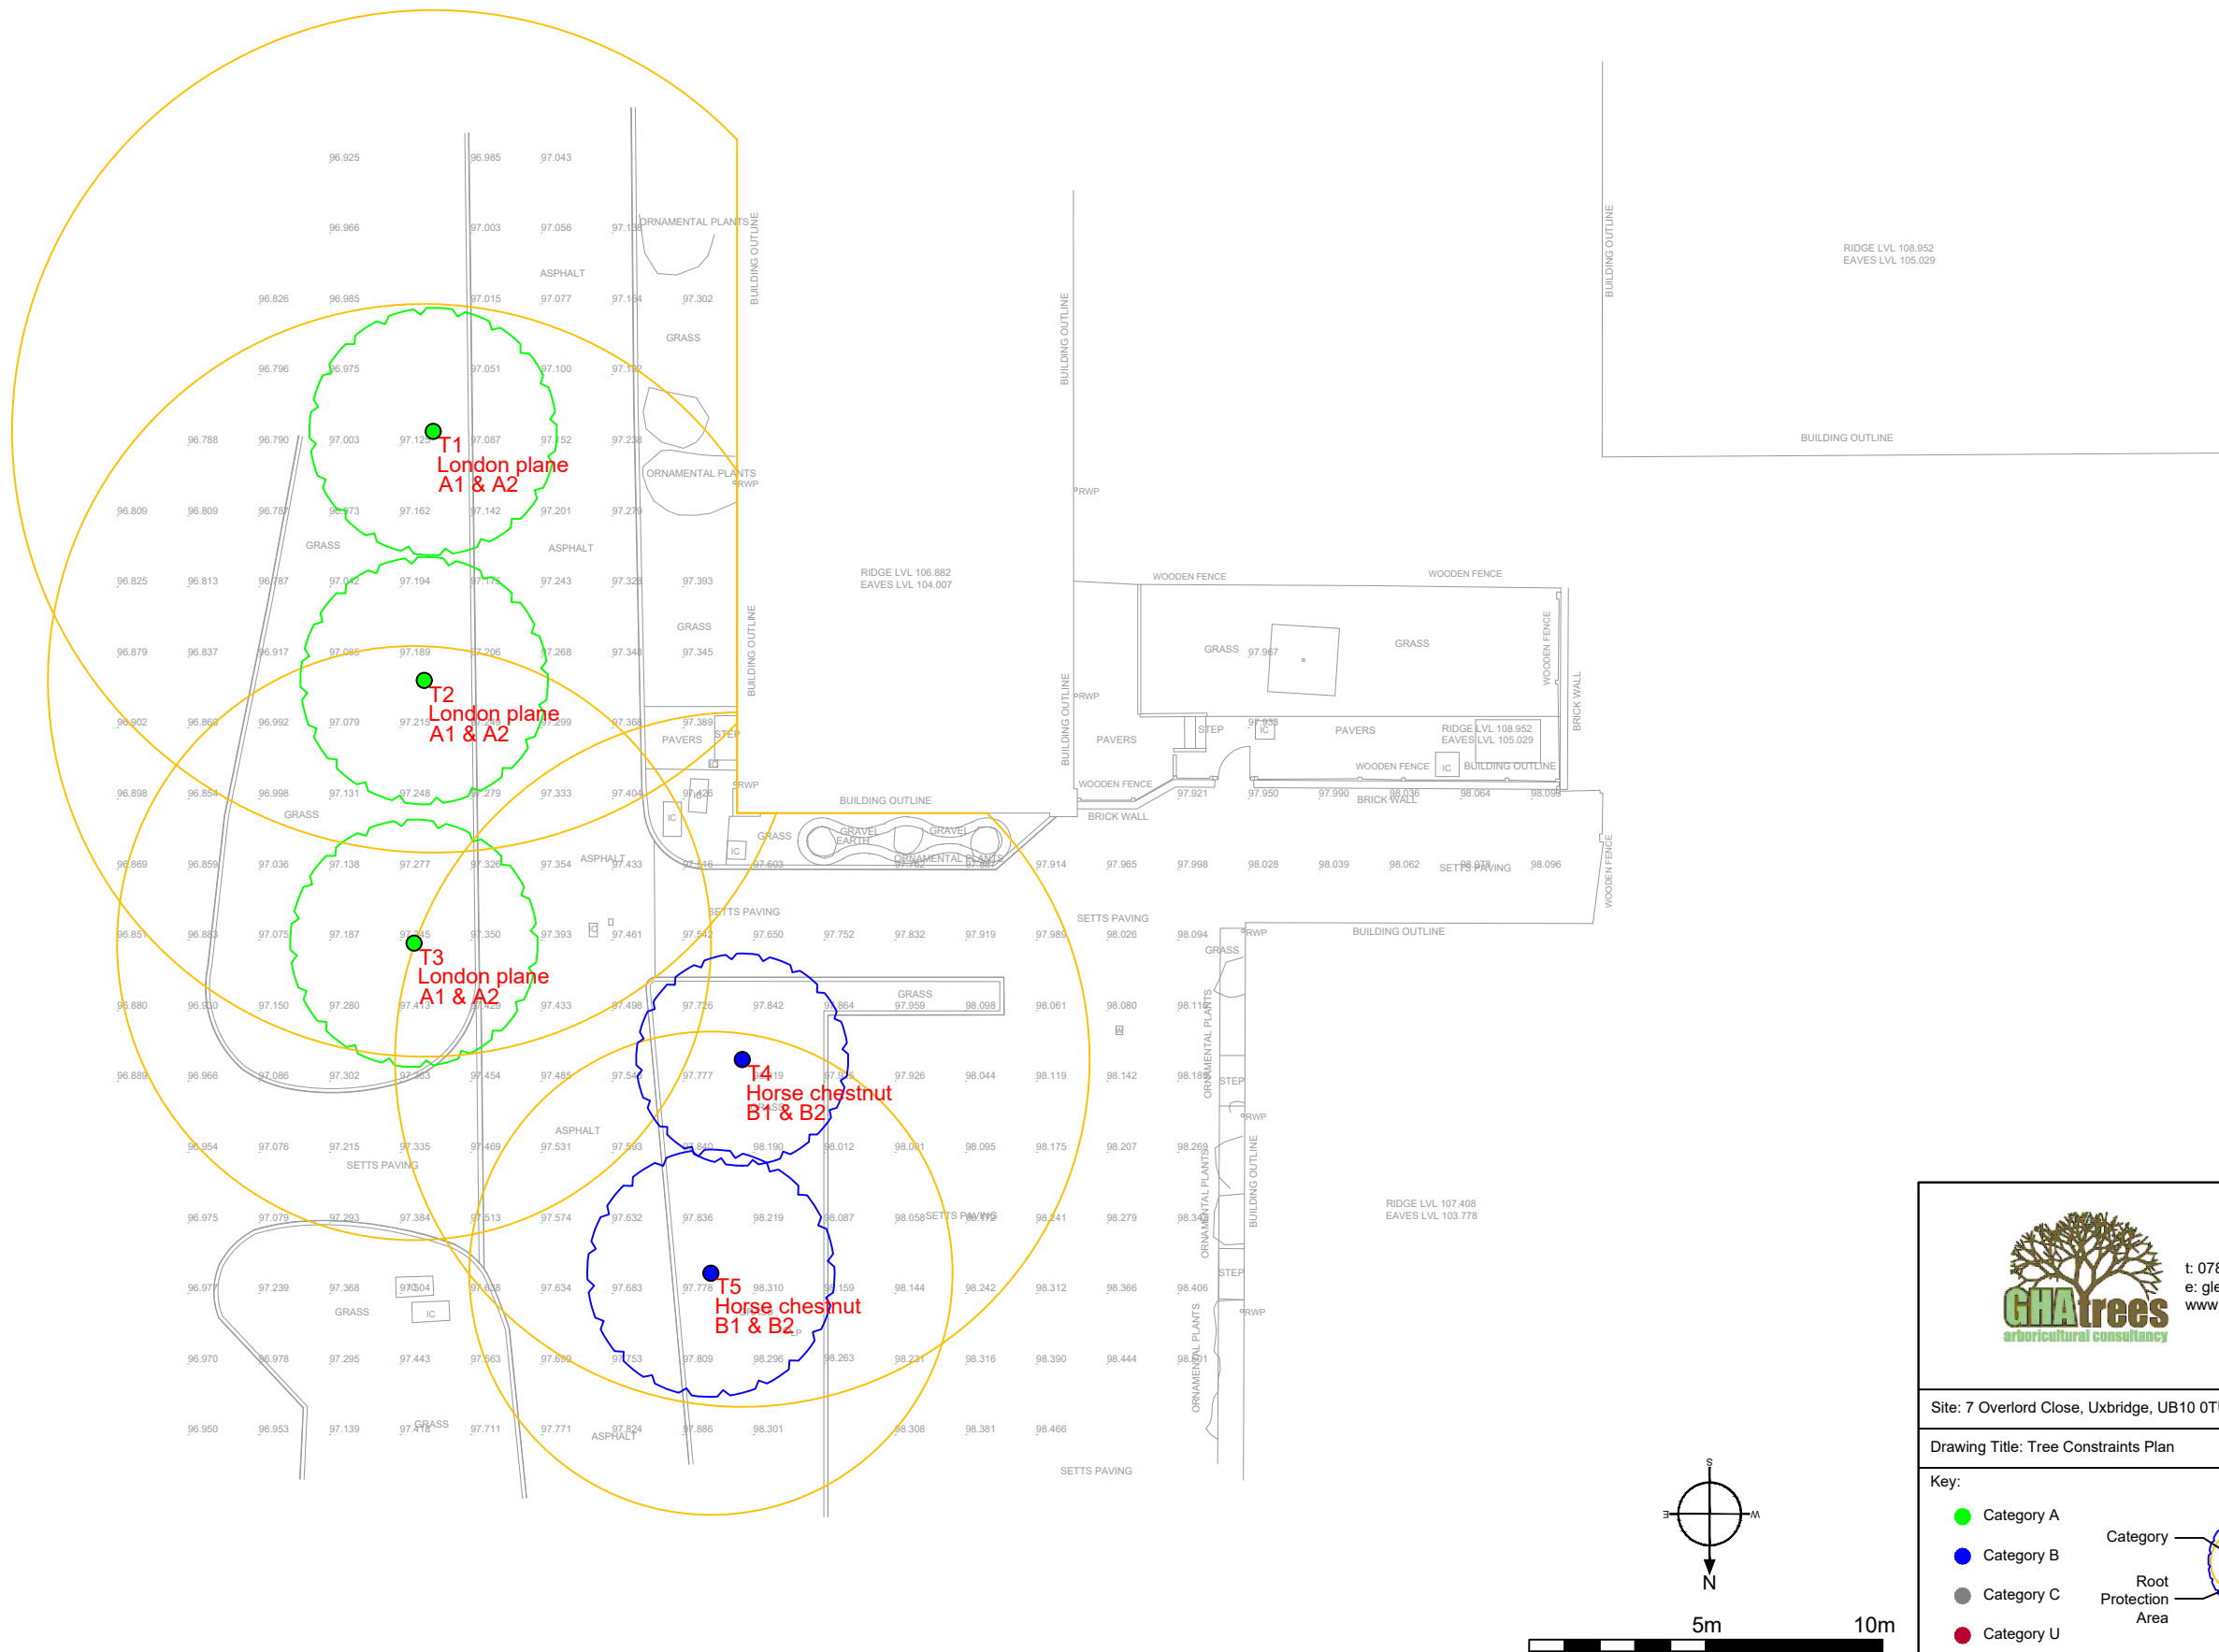

t: 07884 056 025
e: glen@ghatrees.co.uk
www.ghatrees.co.uk

Site: 7 Overlord Close, Uxbridge, UB10 0TU	1:200 @ A3
Drawing Title: Tree Constraints Plan	May 2024

Key:

- Category A (Green dot)
- Category B (Blue dot)
- Category C (Grey dot)
- Category U (Red dot)

Category (Blue circle) → Crown Spread (Orange circle)
Tree Number (13)
Species (B1 & B2)
Category (B1 & B2)
Root Protection Area (Blue circle)