




Existing Block Plan
(Scale: 1:500)

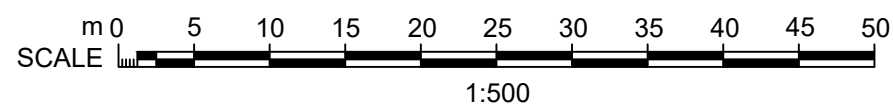

Proposed Block Plan
(Scale: 1:500)



NOTES: We will not be responsible for the contract after having obtained Planning Permission and/or Building Regulation Approvals and that there can be no guarantee that Planning Permission and/or Building Regulation will be obtained. Any works that are started before approvals will be at owner's risk. No responsibility will be taken for works which are unforeseen and for any alterations made which are beyond the control of the agent. All dimensions are in metres. Contractor to check site thoroughly, verify dimensions before any work and report any discrepancies.						 YOUR ARCHITECTS PLAN www.yourarchitectsplan.co.uk 07908760909 02074763826 pnweze@yourarchitectsplan.co.uk paulnweze@yahoo.co.uk	Drawing Title: Existing & Proposed Block Plan	
						Client: Client	Original Issue Date: March 2024 Scale @ A3: 1:500	
						Project Title: 1 Kingfisher Close, Northwood, Greater London, HA6 2UG	Drawn By: UA	Checked By: PN
							Number 100/200	Revision -
	Rev	Date	By	Chk	Comment			