


# Location Plan

Site Address: 1, Kingfisher Close, Northwood, HA6 2UG

Date Produced: 17-Mar-2024

Scale: 1:1250 @A4

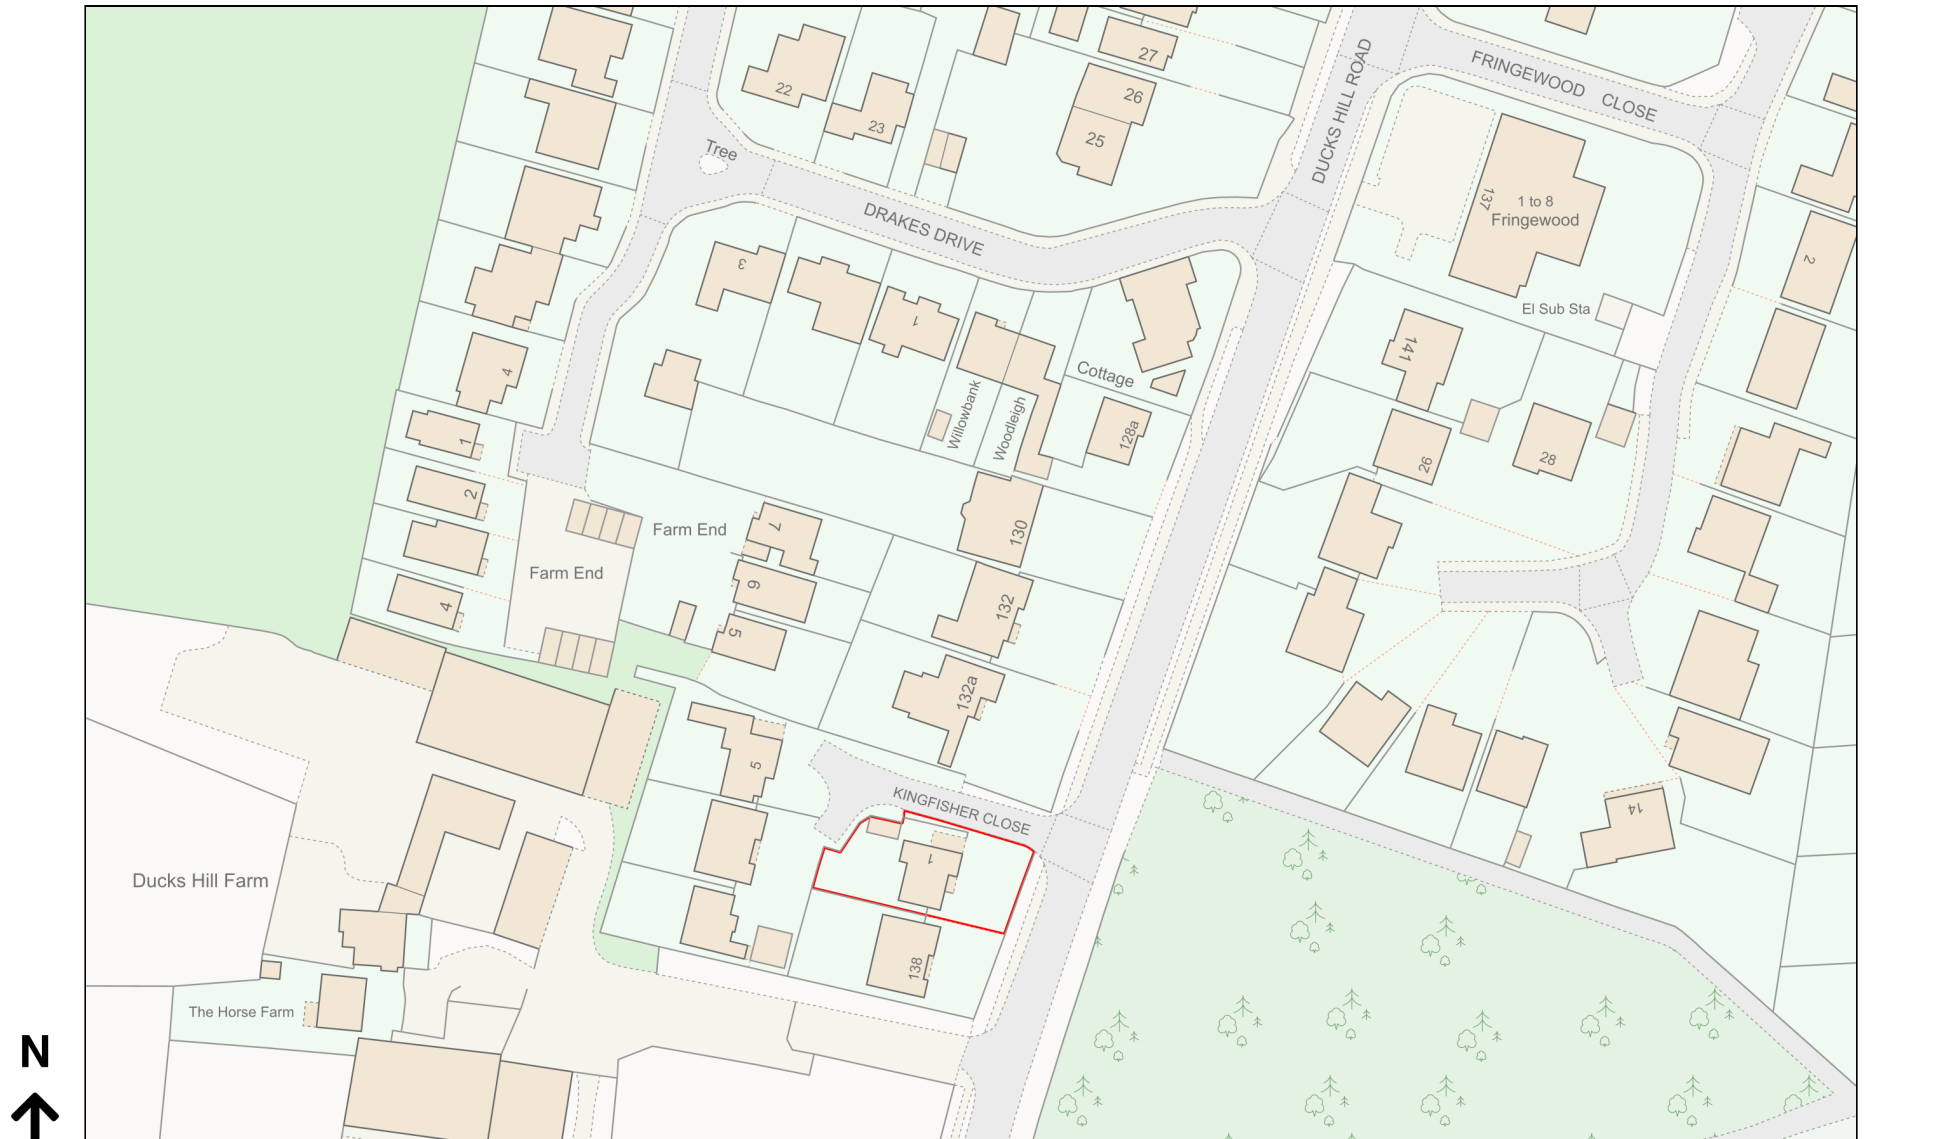

Planning Portal Reference: PP-12898075v1

0 50  
Metres