

Contact:
Email: info@bluearchdesign.co.uk,
Cell: 044 + 078 3293 8374
Web site: www.bluearchdesign.co.uk

Notes:
© 2024 Blue Architecture Limited.
All rights reserved.
All drawings are for the purpose of gaining
Planning Permission approval only.
All written dimensions to be taken in
preferences to scaled dimensions.

Rear Extension:-
Extended Area: 23.00 Sq.M

Rev.	Description	By	Ckd	Date

Client:
Mr. Bijay Gurung.



Project:
Proposed Single storey Rear Extension and
Create shower room at Ground floor.

Location:
56 Woodcroft Cres, Uxbridge,
Middlesex, UB10 9JB.


Status:
Larger extension: neighbour consultation scheme

Title:
Existing and Proposed Block Plans

Drawn by:	Str. Fr.	Checked by:
L.p	---	R.k
Project no: BAL-1739	Sheet Size A3	Sheet no.
Date: 15/03/2024	Scale: 1:500	<div>05</div>

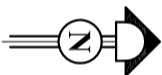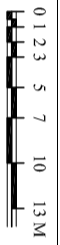

Existing Block Plan
Scale:1:500
○ = Trees

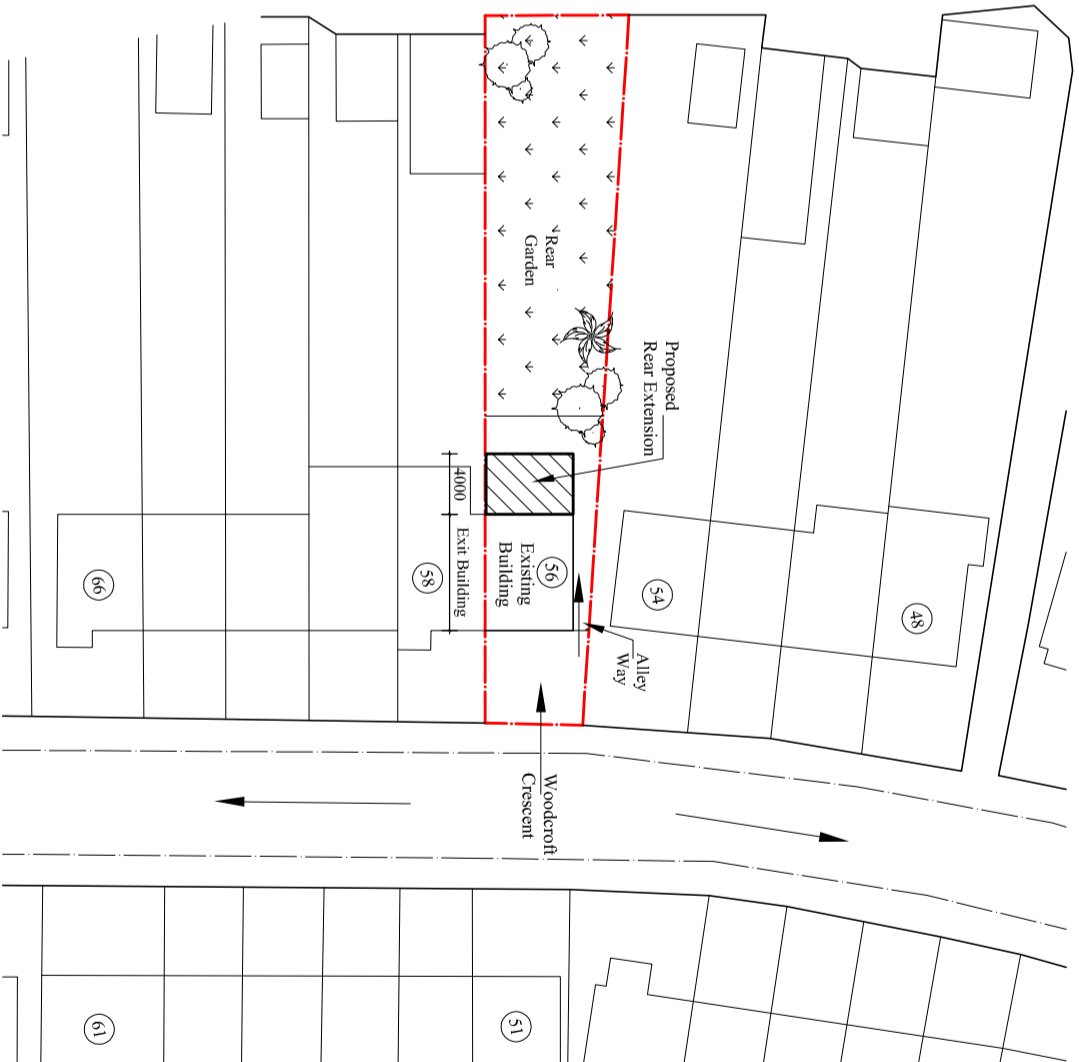

Proposed Block Plan
Scale:1:500
○ = Trees