


Existing Block Plan

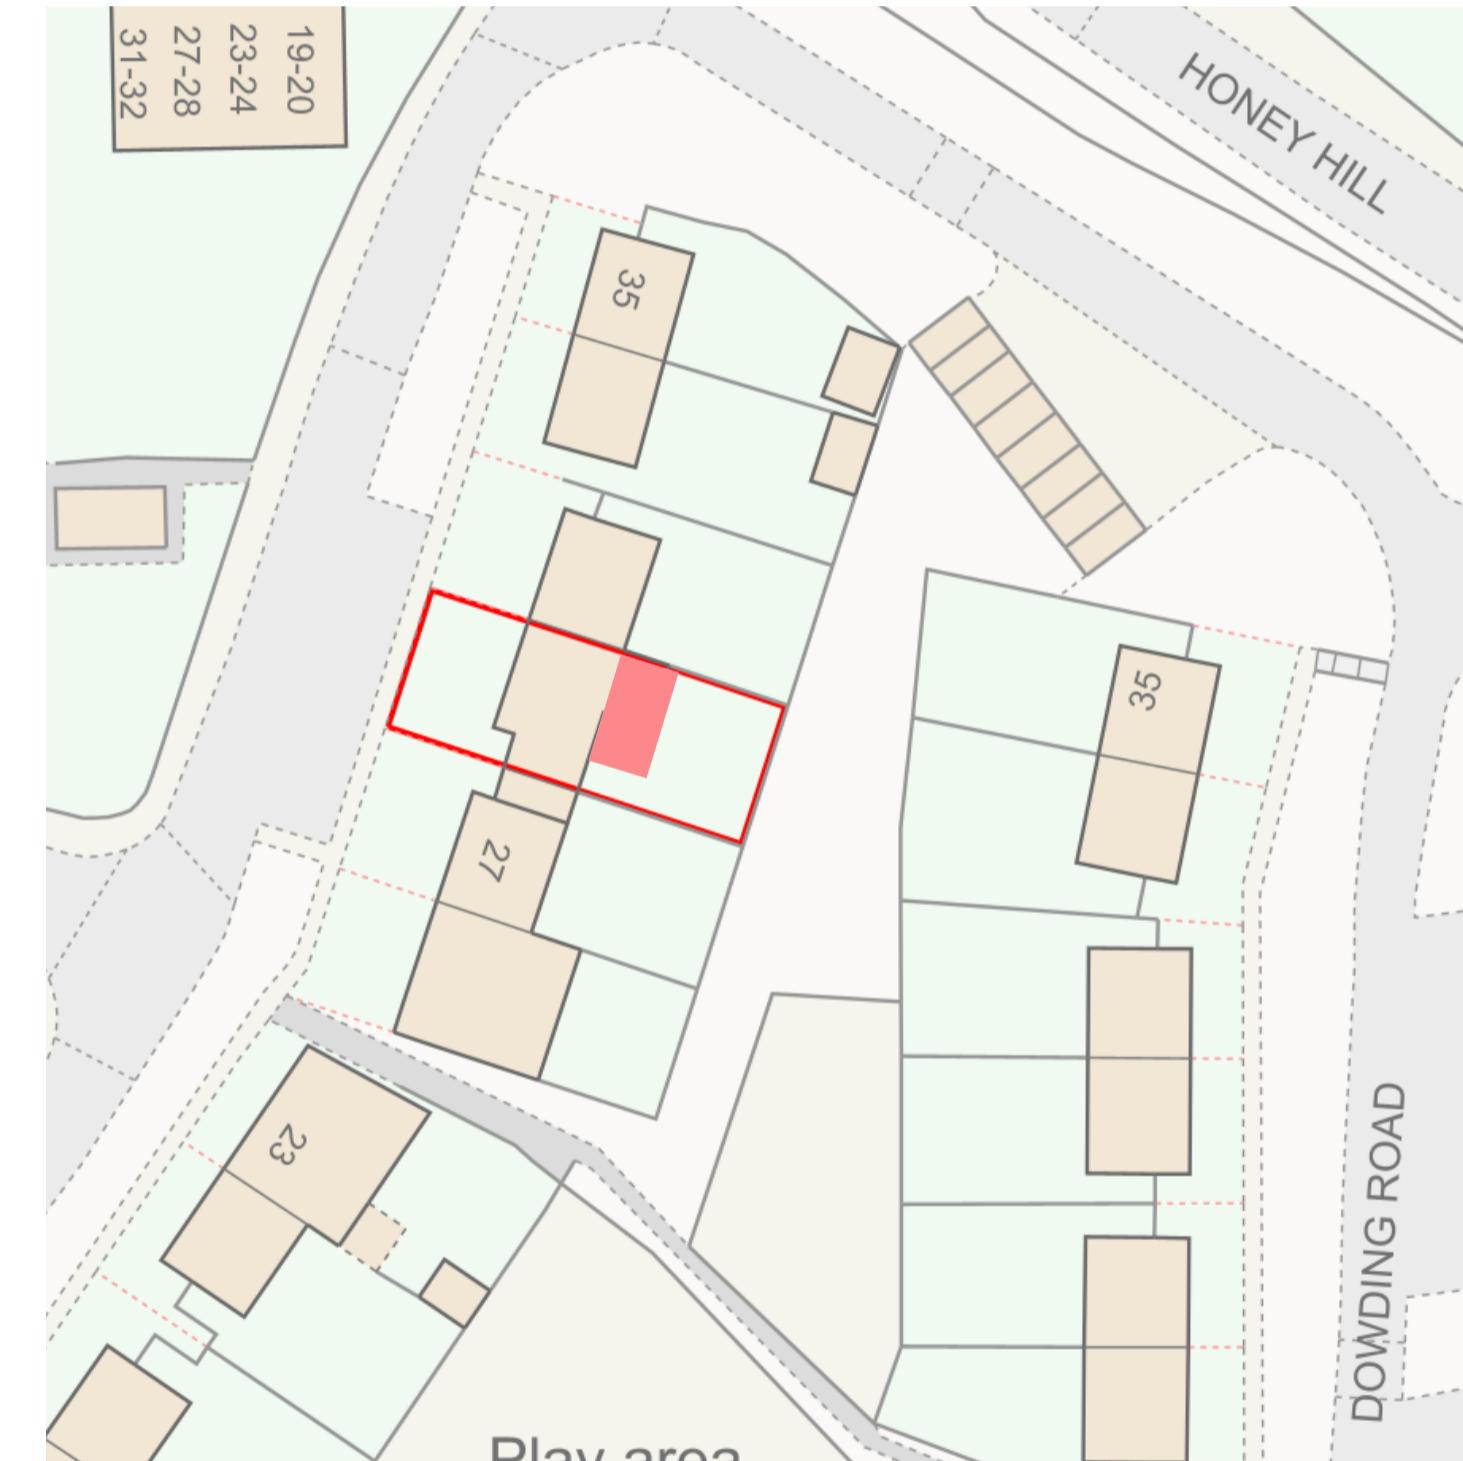

Proposed Block Plan

**Client:** Mr Jasvinder Osan

**Site Address:**  
29 Keith Park Road  
UB10 0RQ

**Project:** Single Storey Extension

**Scale:** 1:100 @ A2

**Date:** 04/02/2025

**Drawing Title**

Existing & Proposed Block Plan

**Drawing:** 003

**Revision:** 0

**General Notes**


Details of dimensions and levels to be checked on site by builder prior to commencement of work.

Any works commenced prior to all necessary local authority approvals are entirely to the risk of the owner and builder.

Structural details are subject to exposure of existing construction and verification by local authority surveyor prior to carrying out the affected works.

All works to be carried out in accordance with the local authority requirements.

<b>Status</b>	<b>Status Key</b>
<b>02</b>	Design Planning Pre construction Construction

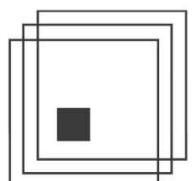

**MKPDesign**

+: +44 7743 002000

@@: www.MKPDesign.co.uk

✉: info@MKPDesign.co.uk

⌚: @MK\_PD