


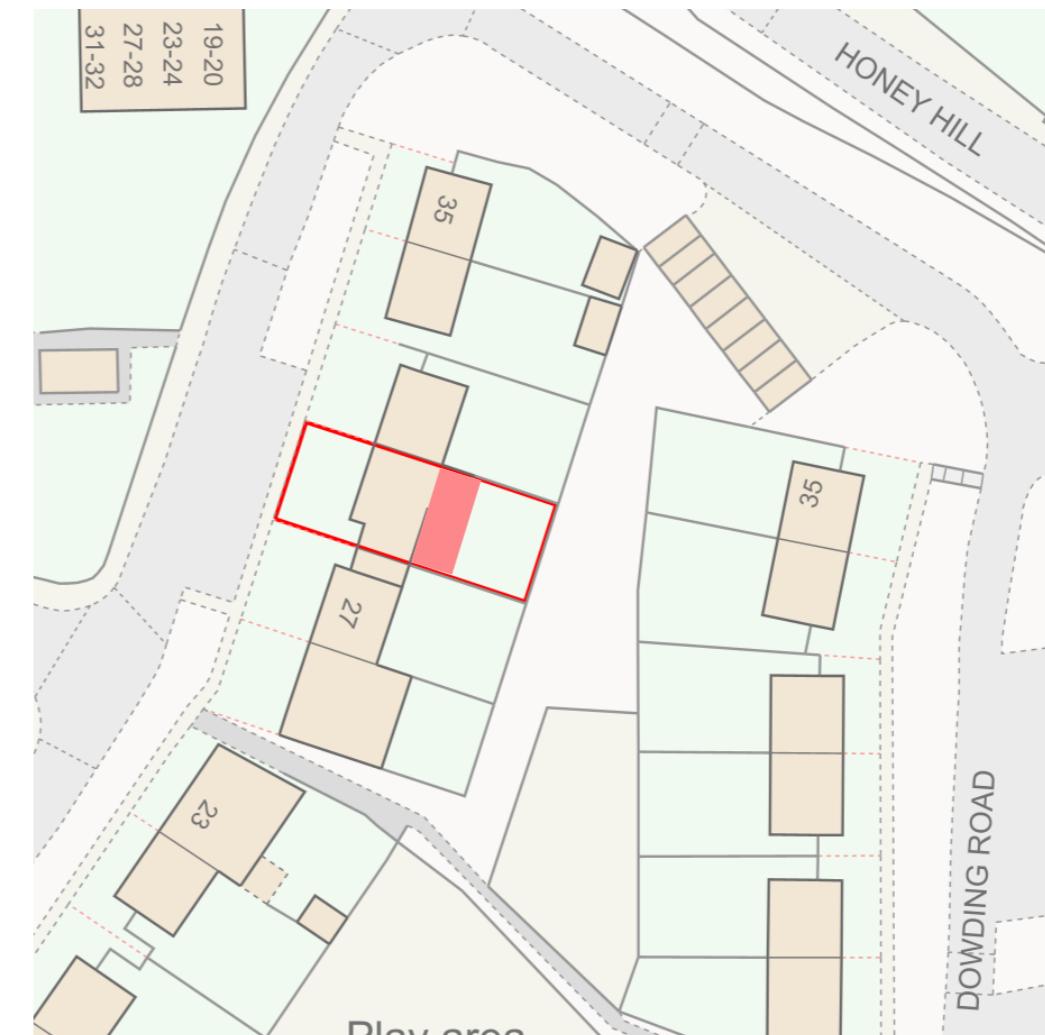

Existing Block Plan

0 1 2 3 5 10



Proposed Block Plan

Client: Mr Jasvinder Osan

Site Address: 29 Keith Park Road UB10 0RQ

Project: Single Storey Extension

Scale: 1:100 @ A2

Date: 27/03/2025

Drawing Title

Existing & Proposed Block Plan

Drawing: 003

Revision: 0

General Notes


Details of dimensions and levels to be checked on site by builder prior to commencement of work.

Any works commenced prior to all necessary local authority approvals are entirely to the risk of the owner and builder.

Structural details are subject to exposure of existing construction and verification by local authority surveyor prior to carrying out the affected works.

All works to be carried out in accordance with the local authority requirements.

| Status | Status Key |
|-----------|--|
| 02 | 01 Design Planning Pre construction Construction |

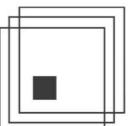

MKPDesign

© : +44 7743 002000

🌐 : www.MKPDesign.co.uk

✉ : info@MKPDesign.co.uk

✉ : @MK_PD