


Site Location Plan 1-1250

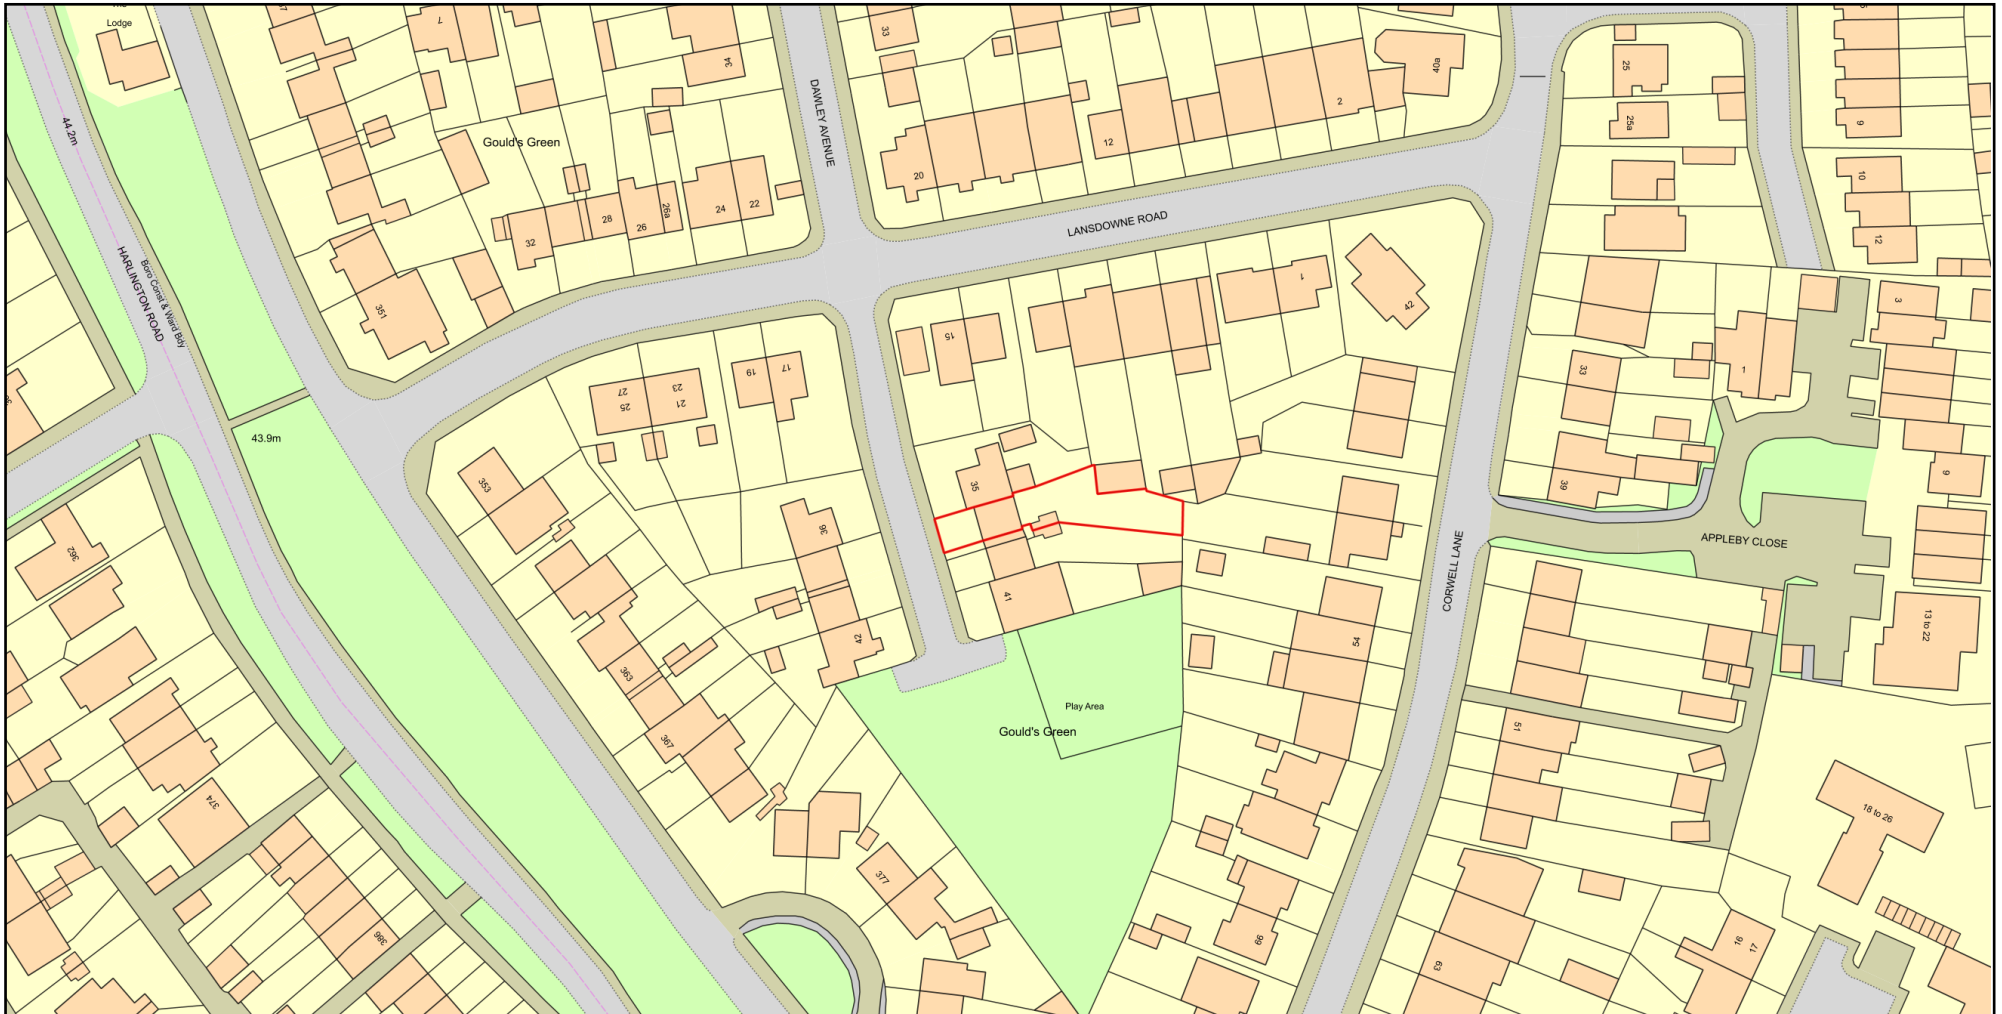

Plan Produced for: 37 Dawley Ave UB8 3BX

Date Produced: 17 May 2024

Plan Reference Number: TQRQM24138091702799

Scale: 1:1250 @ A4

© Crown copyright and database rights 2023 OS 100042766