

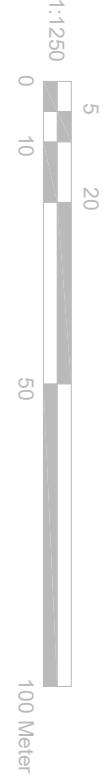


Title:



Proposed - Block Plan Location Plan

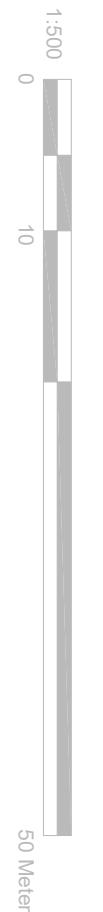

Location Plan

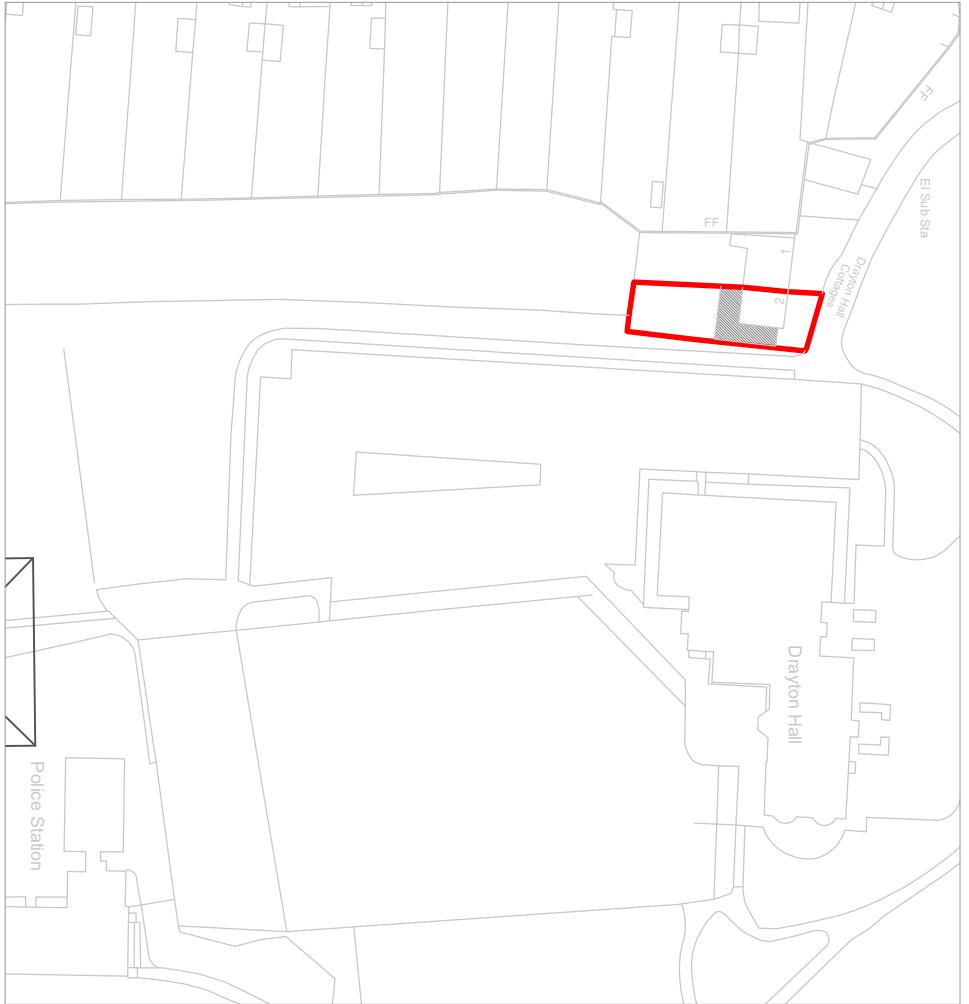

Block Plan

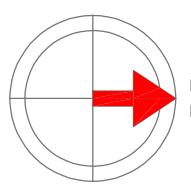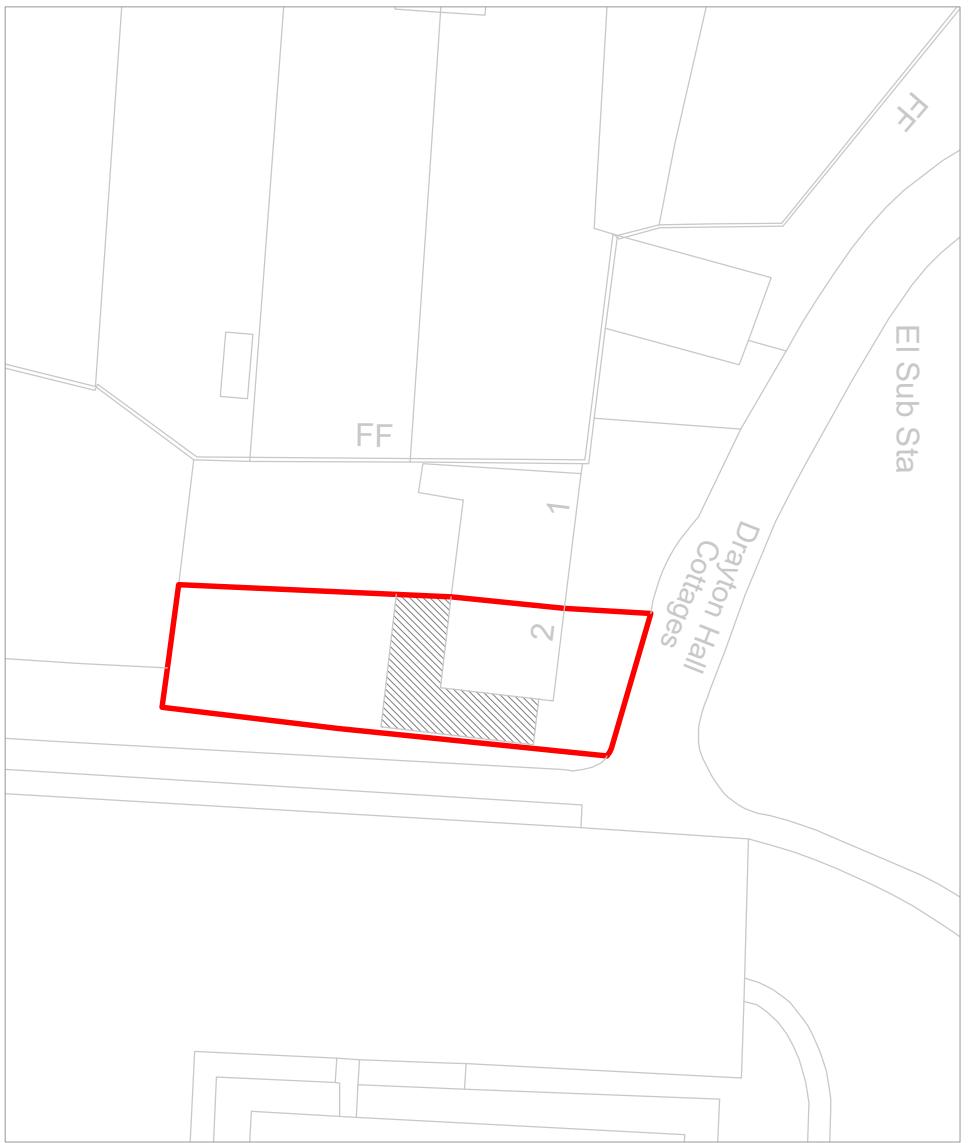

N

UPC GROUP
Architecture & Construction

Site Address	Scale:1:500/1:1250@A4	Revision Date:
2 Drayton Hall Cottages, UB7 7PS	Date: 22/08/2022	
	Drawing No.: 02 OS 01	
Drawn By: SB	e-mail - info@upcgrp.com (M) +44 (0) 7410377527	