



Scale 1:500

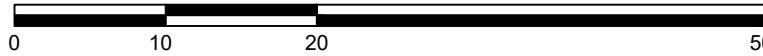

Produced on 02 April 2024 from the Ordnance Survey National Geographic Database and incorporating surveyed revision available at this date.  
This map shows the area bounded by 509596 185524, 509696 185524, 509696 185624, 509596 185624, 509596 185574, 509600 185574, 509600 185524, and 509596 185524.  
Crown copyright and database rights 2024 OS 100054135. Supplied by copia ltd trading as UKPlanningMaps.com a licensed Ordnance Survey partner.  
Data licence expires 02 April 2025. Unique plan reference: v1e//1081296/1455723

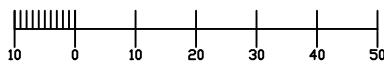

2

Proposed Block Plan

SCALE: 1:500

Notes:

1. THIS DRAWING IS COPYRIGHTED AND IT MAY NOT BE REPRODUCED IN WHOLE OR PART OR USED FOR THE MANUFACTURE OF ANY ARTICLE WITHOUT THE EXPRESS PERMISSION OF THE COPYRIGHT HOLDERS.
2. WORK TO FIGURED DIMENSIONS ONLY.
3. THIS DRAWING IS TO BE READ IN CONJUNCTION WITH ALL RELEVANT ARCHITECTS AND ENGINEER'S DRAWINGS AND SPECIFICATIONS.
4. ALL PROPOSED MATERIALS ARE TO MATCH THE EXISTING. BRICKWORK TO MATCH AS CLOSELY TO THE EXISTING, ROOF TILES TO MATCH EXISTING, GLAZING TO MATCH EXISTING.
5. GLAZING SHOWN ON THE BOUNDARY IS TO CONTAIN OBSCURED GLASS

REV:	DESCRIPTION:	BY:	DATE:
STATUS: Planning			
 MSD Design + Build			
CLIENT: Mr & Mrs Bhattarai 79 Lea Crescent Ruislip HA4 6PW			
ARCHITECT: MSD Design & Build E: msdbuilddesign@gmail.com T: 07849966744			
SITE: 79 Lea Crescent Ruislip			
TITLE: Site Location Plan			
SCALE AT A3: 1:100	DATE: Mar 2023	DRAWN: HD	CHECKED: HD
PROJECT NO: 79LC	DRAWING NO: 79LC/001/PL	REVISION: A	

1

Site Location Plan

SCALE: 1:1250