

From: Plantenquiries - CA Telecom <plantenquiries@catelecomuk.com>
Sent: 12 December 2023 19:52
To: Utility Solutions GDC Requests
Subject: RE: Plant Enquiry - 215625 - Site off Belmont Road, High Street, Uxbridge - Please respond by 14/12/2023

Please Note: Our search criteria has changed. We previously searched for Colt Network which was within 200 metres, this has now changed to 50 metres. The negative response will be for all enquiries that the network is 50 metres or more away from the place of enquiry.

Dear Sir/Madam,

Thank you for your enquiry for the above reference.

We can confirm that Colt Technology Services do not have apparatus near the above location as presented on your submitted plan, if any development or scheme amendments fall outside the 50 metre perimeter new plans must be submitted for review.

Search is based on Overseeing Organisation Agent data supplied; we do not accept responsibility for O.O. Agent inaccurate data.

If we can be of any further assistance please do not hesitate to contact us.

Kind regards,

Plant Enquiry Team



Please consider the environment before printing this email.

This e-mail and any files transmitted with it are confidential and are intended solely for the use of the intended recipient(s). If you are not the intended recipient, you must not copy, distribute or take any action based on this communication. If you have received this communication in error please contact plantenquiries@catelecomuk.com and delete this communication and any copies of it. Any views or opinions presented are solely those of the author and do not necessarily represent those of CA Telecom LTD. CA Telecom LTD monitors e-mails to ensure that its systems operate effectively and to minimise the risk of viruses.

From: Utility Solutions Orders <requests.utilitysolutions@atkinsrealis.com>
Sent: 12 December 2023 07:05
To: Plantenquiries - CA Telecom <plantenquiries@catelecomuk.com>

You recently requested information pertaining to the above location and in relation to CityFibre Holdings Ltd plant.

Reference b987467e-4642-4136-a96e-28ca0bfd7cf7

User: User

Title: 215625

Comment: 20231212112617570

Please find attached a plan of the area of your interest that may contain plant which may be affected by your proposed works.

The validity of this response is 6 weeks, after such time a new enquiry would need to be made.

Please see the points of contact below if they are required:

Plant Enquiries

Rutherford House

Birchwood Park

Warrington

WA3 6ZH


asset.team@cityfibre.com

Please quote the Reference ID in the subject line in any correspondence.

Please be aware that all information included in this eMap is the property of the sender and subject to copyright.

It is illegal to copy or send this information to any third party without the permission of the sender.

[CityFibre]<https://urldefense.com/v3/_https://cityfibre.com/;!!OepYZ6Q!4z8eDWiqtCXPdX_M23vAN4HcIHspSww5C1sWzEqKB8jHYdzyXlhg4bLhR_N9GXZqGf9RUp0COZRGwv77b4boj2wi3eniT-NnMzdXRtQW8Bngpu5wg\$>

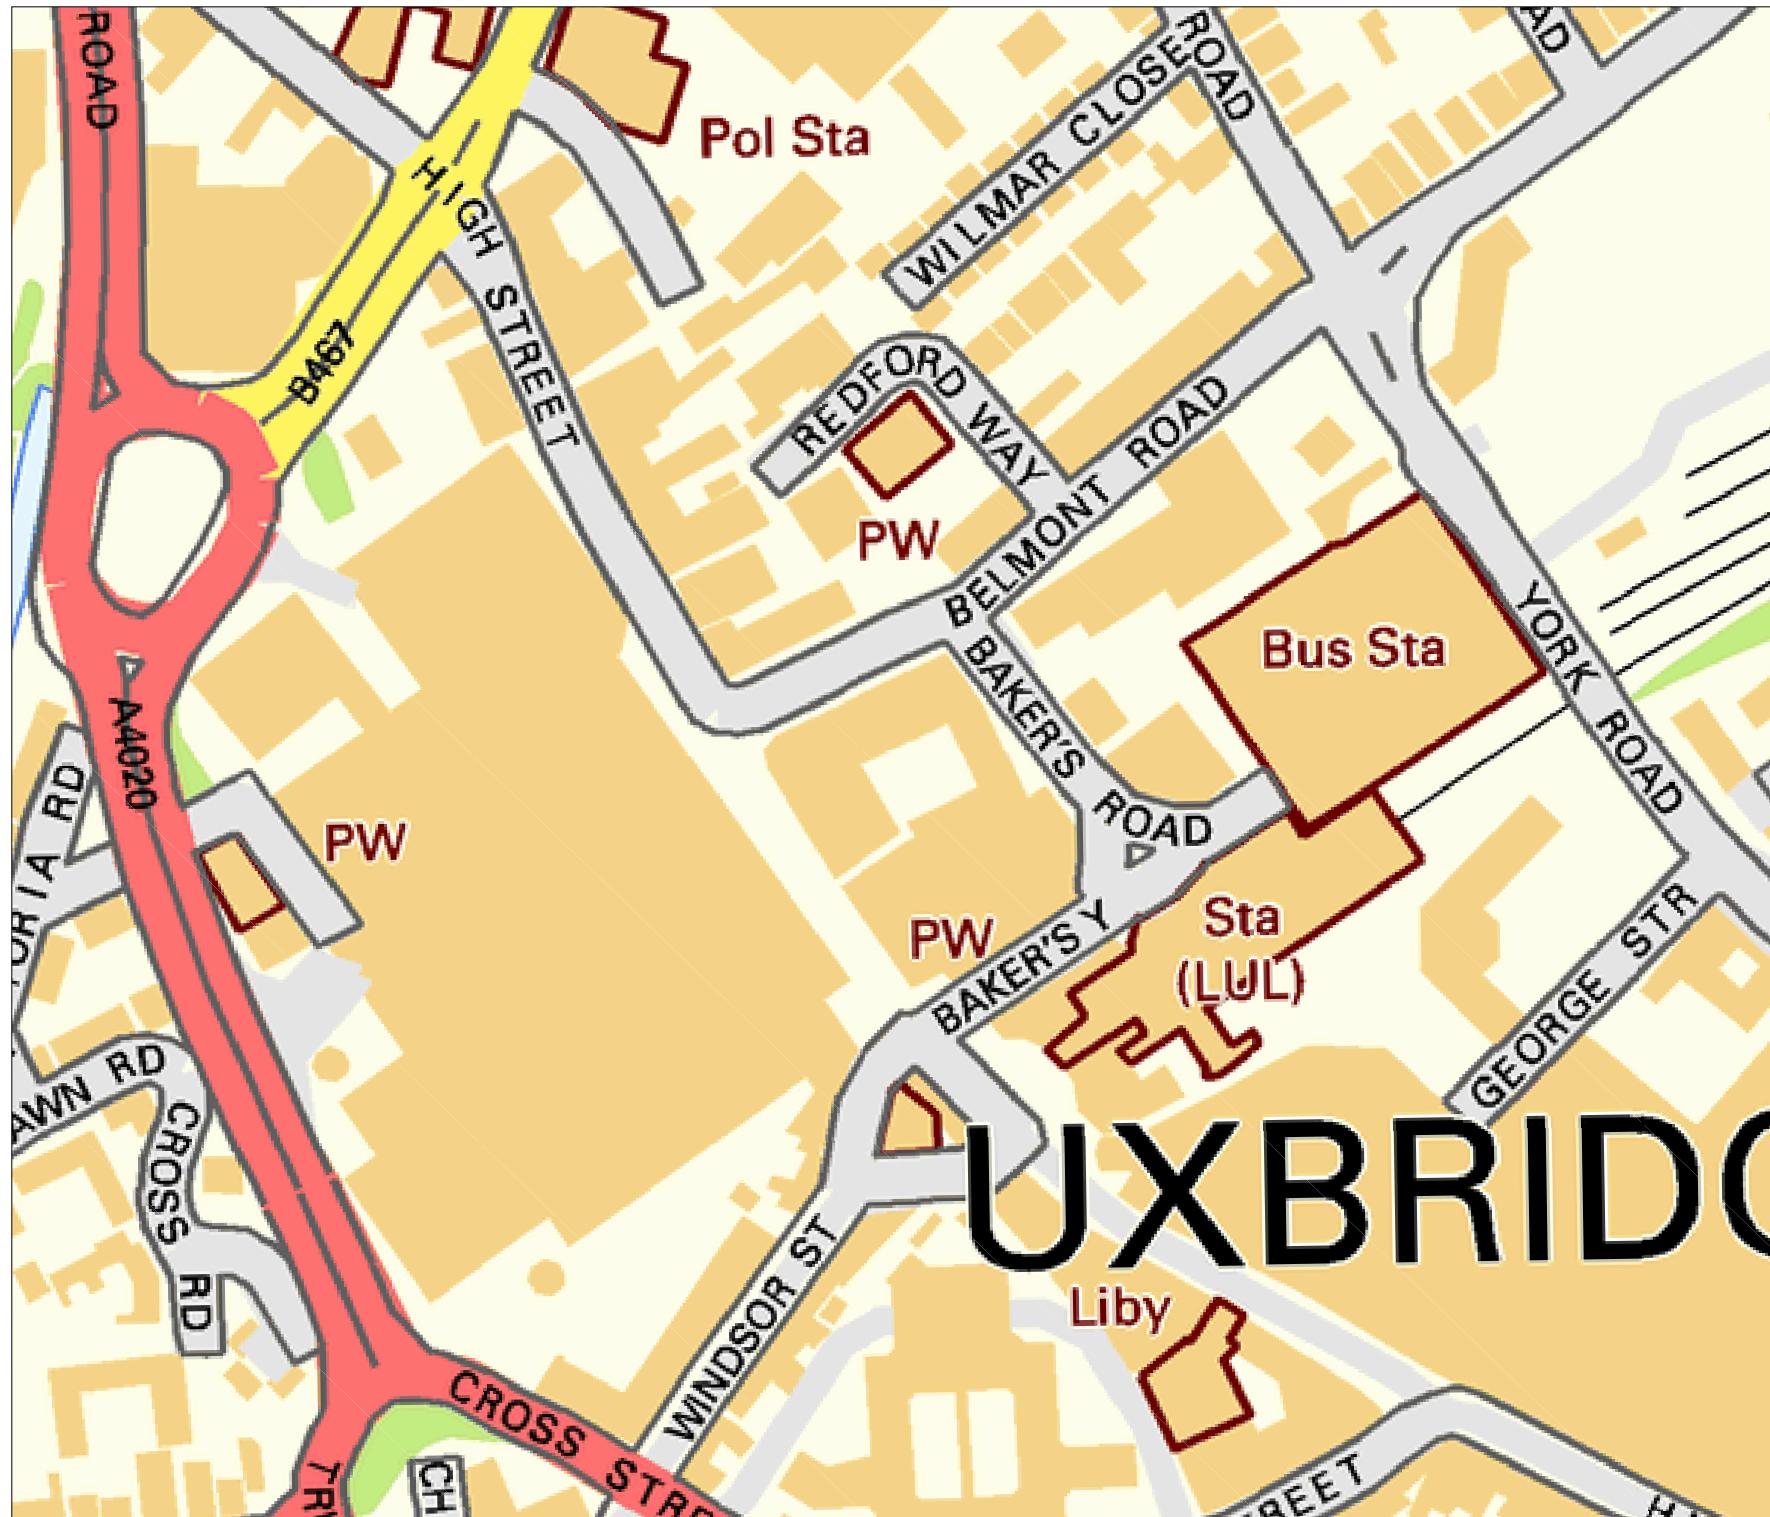

bitmap_layout select_raster

LEGEND

- EXISTING PLANT
- EXISTING PLANT

bitmap_layout select_raster

Head Office
CityFibre Holdings Ltd
15 Bedford Street,
London,
WC2E 9HE

Asset Office
CityFibre Holdings Ltd,
Rutherford House,
Birchwood,
Warrington,
WA3 6ZH

Tel: 0845 293 0774
Web: www.cityfibre.com Email: asset.team@cityfibre.com

Disclaimer:

Information shown on this plan is for general guidance only.
No warranty is made as to its accuracy.
This plan must not be solely relied upon in the event of
excavation or other works being carried out in the vicinity
of Cityfibre plant.
No liability of any kind is accepted by Cityfibre, its agents or
servants for any error, omission, discrepancy or
deviation. This information is valid for the date printed.

Project

Plant Enquiry

Drawing

Existing Plant

Drawn by:

smallworld

Date: 12/12/2023

Drawing No.

CFH_EP_000001

Revision 001

Scale: 1:2500

A4

0m 20m 40m 60m 80m 100m



From: Networks Enquiries <assetenquiries@eclipsepower.co.uk>
Sent: 12 December 2023 16:43
To: Utility Solutions GDC Requests
Subject: RE: Plant Enquiry - 215625 - Site off Belmont Road, High Street, Uxbridge - Please respond by 14/12/2023

Dear Sir/ Madam,

Thank you for your email. I can confirm that we have no present projects in the illustrated area as demonstrated in your email.

This response is valid for 3 months, after this time has commenced, we request you submit another email demonstrating the location of your plans.

If you have any further queries, do not hesitate to contact me.

Kindest regards,
Harry Constantine
Eclipse Power
Office: +44 (0) 1234 486487
www.eclipsepower.co.uk
<https://www.linkedin.com/company/eclipse-power-networks>



This e-mail is intended exclusively for the individual(s) to whom it is addressed and may contain information that is privileged, or confidential. If you are not the addressee, you must not read, use or disclose the contents of this e-mail. If you receive this e-mail in error, please notify enquiries@eclipsepower.co.uk giving the name of the sender and delete the e-mail immediately. Eclipse Power has taken every reasonable precaution to ensure that an attachment to this e-mail has been checked for any viruses. Eclipse Power cannot, however, accept liability for any damage sustained as a result of software viruses and would strongly advise that you carry out your own virus checks before opening any attachment.



Please don't print this e-mail unless you really need to!

From: Utility Solutions Orders <requests.utilitysolutions@atkinsrealis.com>
Sent: Tuesday, December 12, 2023 7:05 AM

From: plantenquiry@gtc-uk.co.uk
Sent: 12 December 2023 21:50
To: Utility Solutions GDC Requests
Subject: GTC Plant Enquiry - Ref- 3935503
Attachments: 3935503.png

GTC Apparatus Not Found In Search Area

Our Plant Enquiry Service Ref: 3935503
Your Enquiry Ref: LM 215625/SuC

Dear Chrissy,

Thank you for your enquiry concerning apparatus in the vicinity of your proposed work. GTC can confirm that we have no apparatus in the vicinity but please note that other asset owners may have and ensure all utility owners have been consulted. For your records, the search area is shown in the attached map.

Please note our assets now include those owned and operated by:

- GTC Pipelines Limited
- Independent Pipelines Limited
- Quadrant Pipelines Limited
- Electricity Network Company Limited
- Independent Power Networks Limited
- Independent Water Networks Limited
- Open Fibre Networks Limited
- Independent Community Heating Limited

If you have any queries or require any further information please do not hesitate to contact us.


Your sincerely,

GTC Plant Enquiry Service.

GTC
Synergy House
Woolpit Business Park
Woolpit
Bury St Edmunds
Suffolk, IP30 9UP
Tel: 01359 240363
plant.enquiries@gtc-uk.co.uk

NOTE:

This E-Mail originates from GTC, Synergy House, Woolpit Business Park, Woolpit, Bury St Edmunds, Suffolk, IP30 9UP
VAT Number: GB688 8971 40. Registered No: 029431.

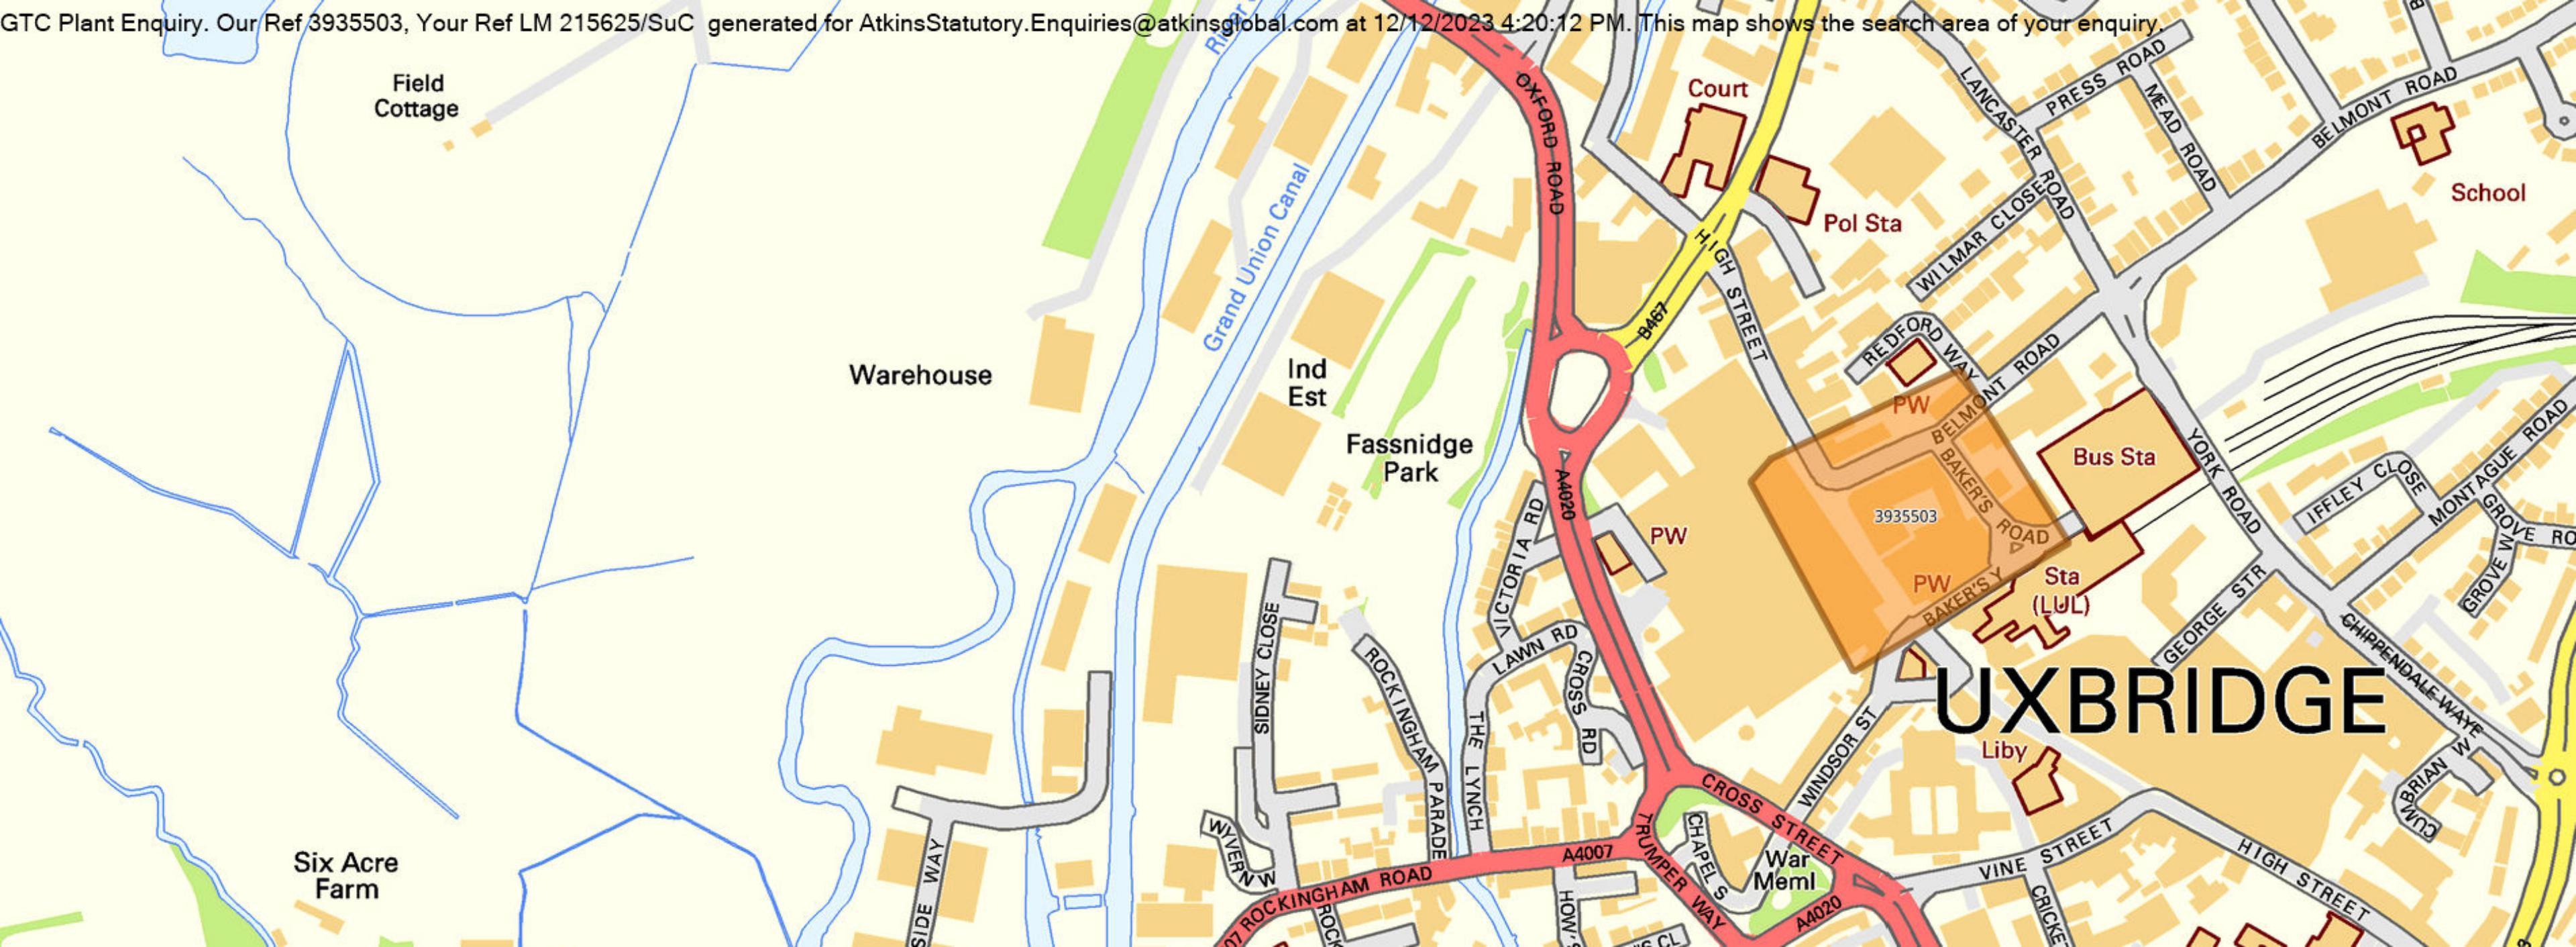

RE: Plant Enquiry - 215625 - Site off Belmont Road, High Street, Uxbridge - Please respond by 14/12/2023

Location Enquiries <SMBLocationEnquiries@tfl.gov.uk>

Fri 15/12/2023 12:33 AM

To: Utility Solutions GDC Requests <requests.utilitysolutions@atkinsrealis.com>

 1 attachments (472 KB)

MK P117.PDF;

Good afternoon,

Thank you for your enquiry.

Attached is a 1:1250 plan @A4 showing the location of Uxbridge London Underground station, assets and the alignment of the District and Piccadilly lines in relation to Belmont Road, High Street, Uxbridge UB8 1JY.

Please note:

- the positions of assets on this plan are indicative only and must not be used for design purposes
- for more accurate information a survey will need to be undertaken
- this letter must be distributed with the drawing which it refers to

If you or any other intends undertaking the following at the above location TfL Infrastructure Protection must be provided with details of the proposals so that the safety of our railway can be assured:

- demolition
- new development
- structural works
- excavation
- boreholes or piling
- highway works

Kind regards,

Mehmet Kani AlstructE ACIRO | Safeguarding Engineer

LU/DLR | Infrastructure Protection | Engineering

Transport for London

7th Floor Zone B, 5 Endeavour Square, Stratford E20 1JN



From: Utility Solutions GDC Requests <requests.utilitysolutions@atkinsrealis.com>

Sent: 12 December 2023 07:14

To: Location Enquiries <SMBLocationEnquiries@tfl.gov.uk>

Subject: Plant Enquiry - 215625 - Site off Belmont Road, High Street, Uxbridge - Please respond by 14/12/2023

[215625/YG - Site off Belmont Road, High Street, Uxbridge – 505526 184220 - UB8 1JY](#)

Works Description – Demolition



From: Louise Bell <Louise.Bell@networkrail.co.uk> on behalf of OP Buried Services Enquiries <OPBuriedServicesEnquiries@networkrail.co.uk>
Sent: 12 December 2023 12:41
To: Utility Solutions GDC Requests
Subject: RE: Plant Enquiry - 215625 - Site off Belmont Road, High Street, Uxbridge - Please respond by 14/12/2023

OFFICIAL

Dear Enquirer,

With regards to your enquiry, Network Rail does not believe there is any Network Rail owned apparatus or underground services within the area you have defined. As there is always the possibility that new works could be planned and undertaken in this area by Network Rail this information is valid as at today's date and is supplied for general guidance only.

Please be aware that this response is based on Network Rail's records and knowledge and no guarantee can be given regarding accuracy or completeness. CAT scans, safe digging practices (as contained in HSE publications) and other appropriate investigative techniques should always be carried out.

There may be other apparatus or underground services owned or operated by Utility Companies and accordingly you should contact individual utilities for information.

If, in connection with your investigations and/or work, you become aware of Network Rail apparatus or underground services within your area of work, please ensure these are notified to our Asset Protection team via the following link as a matter of urgency so that appropriate measures for avoidance of risk and damage can be put in place.

Contact details can be found in the following link: [Network Rail Asset Protection Teams](#)

If you require any further clarification on any of the information please contact opburiedservicesenquiries@networkrail.co.uk.

Regards,

Louise

Louise Bell

Distribution Administrator (Worksite Survey)



Worksite Survey | Asset Information Services

National Records Group | Audax Road | York YO30 4US

E: louise.bell@networkrail.co.uk

W: www.networkrail.co.uk

At Network Rail we work flexibly – so whilst it suits me to email now, I do not expect a response or action outside of your own working hours

From: Utility Solutions Orders <requests.utilitysolutions@atkinsrealis.com>

Sent: 12 December 2023 07:05

To: OP Buried Services Enquiries <OPBuriedServicesEnquiries@networkrail.co.uk>

Subject: Plant Enquiry - 215625 - Site off Belmont Road, High Street, Uxbridge - Please respond by 14/12/2023

Our Reference: 215625

Site Name: Site off Belmont Road, High Street, Uxbridge

Works Description: Demolition

Site Grid References: 505526 184220

To whom it may concern,

Please find enclosed a plant enquiry for your attention.

We request plans showing the location of your company's affected plant in relation to the entire site area shown within the boundary on the attached map. Grid references and postcodes relative to the site boundary are provided on the attached map to help you locate the site.

Within your response please quote our reference number and the name of the site shown above. If you do not have any apparatus in this area, please could you send written confirmation to declare that no apparatus is affected. Please also include information relating to the use and location of Radio Frequency Identification Devices (RFIDs) where available.

It would be greatly appreciated if you could respond to this enquiry by 14/12/2023. Your prompt response will assist with our clients proposals in your interests of plant protection.

If you have any queries in relation to this plant enquiry please do not hesitate to contact us.

Kind regards,

ATKINS - Utility Solutions

The Hub, 500 Park Avenue, Aztec West, Almondsbury, Bristol, BS32 4RZ.

Tel: 01454 667777

Email: searches.utilitysolutions@atkinsrealis.com

Bhaaskar, Aadhithyaa

From: Plantenquiries <Plantenquiries@ocugroup.com>
Sent: 13 December 2023 19:12
To: Utility Solutions GDC Requests
Subject: E12-23-2181 RE: Plant Enquiry - 215625 - Site off Belmont Road, High Street, Uxbridge - Please respond by 14/12/2023

Dear Sir or Madam,

Thank you for your plant enquiry below.

We can confirm that Lumen Technologies (formerly CenturyLink Communications UK Limited, Level 3, Global Crossing (UK) Ltd, Global Crossing PEC, Fibernet UK Ltd and Fibrespan Ltd) do not have any apparatus within the indicated works area.

OCU responds to plant enquiries for all of the above and therefore you only need send one plant enquiry to cover all of these companies.

Please note that this response is only valid for 3 months. If your works do not commence within this time period, please resubmit your plant enquiry for assessment before any works commence.

Regards

Plant Enquiries Dept
OCU
Borehamwood Ind. Park
Rowley Lane
Borehamwood
WD6 5PZ

Office: +44 (0)208 731 4613
Fax: +44 (0)208 731 4601
Email: plantenquiries@ocugroup.com
Web: <http://www.ocugroup.com>



From: Utility Solutions Orders <requests.utilitiesolutions@atkinsrealis.com>
Sent: Tuesday, December 12, 2023 7:05 AM
To: Plantenquiries <Plantenquiries@ocugroup.com>
Subject: Plant Enquiry - 215625 - Site off Belmont Road, High Street, Uxbridge - Please respond by 14/12/2023

External Email Warning: Do not click on links or open attachments unless you recognise the sender & know the content is safe. [Learn why this is important](#)

Our Reference: 215625

From: NRSWA <nrswa.nrswa@sky.uk>
Sent: 12 December 2023 20:47
To: Utility Solutions GDC Requests
Subject: Plant Enquiry - 215625 - Site off Belmont Road, High Street, Uxbridge - 14/12/2023



Thank you for your enquiry.

Please be advised that Sky Telecommunications Services Ltd will not be affected by your proposal.

Best endeavours have been made to ensure accuracy, however if you require further information, please contact us by email at nrswa@sky.uk.

Regards



NRSWA Department
Sky UK - Technology - Operations

 nrswa@sky.uk  +44 2070323234

From: Utility Solutions Orders <requests.utilitiesolutions@atkinsrealis.com>
Sent: Tuesday, December 12, 2023 7:05 AM
To: NRSWA <nrswa.nrswa@sky.uk>
Subject: [EXTERNAL] Plant Enquiry - 215625 - Site off Belmont Road, High Street, Uxbridge - Please respond by 14/12/2023

Our Reference: 215625
Site Name: Site off Belmont Road, High Street, Uxbridge
Works Description: Demolition
Site Grid References: 505526 184220

To whom it may concern,

Please find enclosed a plant enquiry for your attention.

Bhaaskar, Aadhithyaa

From: tfl_lu_hvcables@safedigs.co.uk
Sent: 12 December 2023 21:37
To: Utility Solutions Searches
Subject: TfL – London Underground HV Cables LSBUD Ref. 31839766

12/12/2023

LSBUD ref: 31839766

Your ref: LM 215625/SuC

Dear Sir/Madam,

TfL – London Underground HV Cables - Not Affected

We acknowledge with thanks your request for New Roads & Street Works Act Enquiry dated above.

Based on the information provided, I can confirm that London Underground does not have any HV Power cable assets within the area(s) specified in your request.

Please note we only manage High Voltage, Pilot and Fibre Optic cables for the London Underground distribution network.

Yours sincerely,

On Behalf of LU HV Power Cable Assets

HV Power Cable Assets NRSWA
Systems & Infrastructure

LSBUD:

If you have an enquiry relating to the use of the LSBUD website, please contact LSBUD using the following information:

Telephone: 0345 437 7365

Email: enquiries@lsbud.co.uk

Website: www.lsbud.co.uk



Bhaaskar, Aadhithyaa

From: National Plant Enquiries
Sent: 13 December 2023 10:39
To: Utility Solutions GDC Requests
Subject: RE: Plant Enquiry - 215625 - Site off Belmont Road, High Street, Uxbridge - Please respond by 14/12/2023

Please accept this email as confirmation that Vodafone: Fixed **does not** have apparatus within the vicinity of your proposed works detailed below.

Many thanks.

Plant Enquiries Team(RG)
T: +44 (0)1454 662881
E: osm.enquiries@atkinsglobal.com

This response is made only in respect to electronic communications apparatus forming part of the Vodafone Limited electronic communications network formerly being part of the electronic communications networks of Cable & Wireless UK (now re-named Vodafone Enterprise UK), Energis Communications Limited, Thus Group Holdings Limited and Your Communications Limited.

ATKINS working on behalf of Vodafone: Fixed 

PLEASE NOTE:

The information given is indicative only. No warranty is made as to its accuracy. This information must not be solely relied upon in the event of excavation or other works carried out in the vicinity of Vodafone plant. No liability of any kind whatsoever is accepted by Vodafone, its servants, or agents, for any error or omission in respect of information contained on this information. The actual position of underground services must be verified and established on site before any mechanical plant is used. Authorities and contractors will be held liable for the full cost of repairs to Vodafone's apparatus and all claims made against them by Third parties as a result of any interference or damage.

IMPORTANT - PLEASE READ:

Diversionary works may be necessary if the existing line of the highway/railway or its levels are altered, where apparatus is affected. Where apparatus is affected and requires diversion, you must submit draft details of the proposed scheme with a request for a 'C3 Budget Estimate' to c3requests@vodafone.com. These estimates should be provided by Vodafone normally within 20 working days from receipt of your request. Please include proof of this C2 response when requesting a C3 (using the 'forward' option).



Please consider the environment before printing this e-mail

At Atkins - member of the SNC-Lavalin Group, we work flexible hours around the world. Although I have sent this email at a time convenient for me, I don't expect you to respond until it works for you.

From: Utility Solutions Orders <requests.utilitysolutions@atkinsrealis.com>
Sent: 12 December 2023 12:35
To: National Plant Enquiries <OSM.enquiries@atkinsrealis.com>
Subject: Plant Enquiry - 215625 - Site off Belmont Road, High Street, Uxbridge - Please respond by 14/12/2023

Our Reference: 215625
Site Name: Site off Belmont Road, High Street, Uxbridge
Works Description: Demolition
Site Grid References: 505526 184220

To whom it may concern,