



Your Ref: 215625

Our Ref: AD/NRSWA/ENQ/TfL: 70685

15th December 2023

Dear Sir/Madam

Plant Enquiry: Site off Belmont Road, High Street, Uxbridge

Thank you for your email dated 12th December 2023.

Our records show traffic control equipment in the vicinity, of the above as detailed on the attached drawings. (26/58).

If you suspect your works will affect these installations, should you vary the location of the works, please inform us so that further checks can be made.

The information relates to traffic control equipment owned by Transport for London and is believed to be correct.

Yours faithfully

Viv Lloyd

Plant Enquiries Officer

Network Performance - Regulation

Transport for London


Surface Transport | Network Management Directorate

Email: plantenquiries@tfl.gov.uk

MAYOR OF LONDON



VAT number 756 2769 90

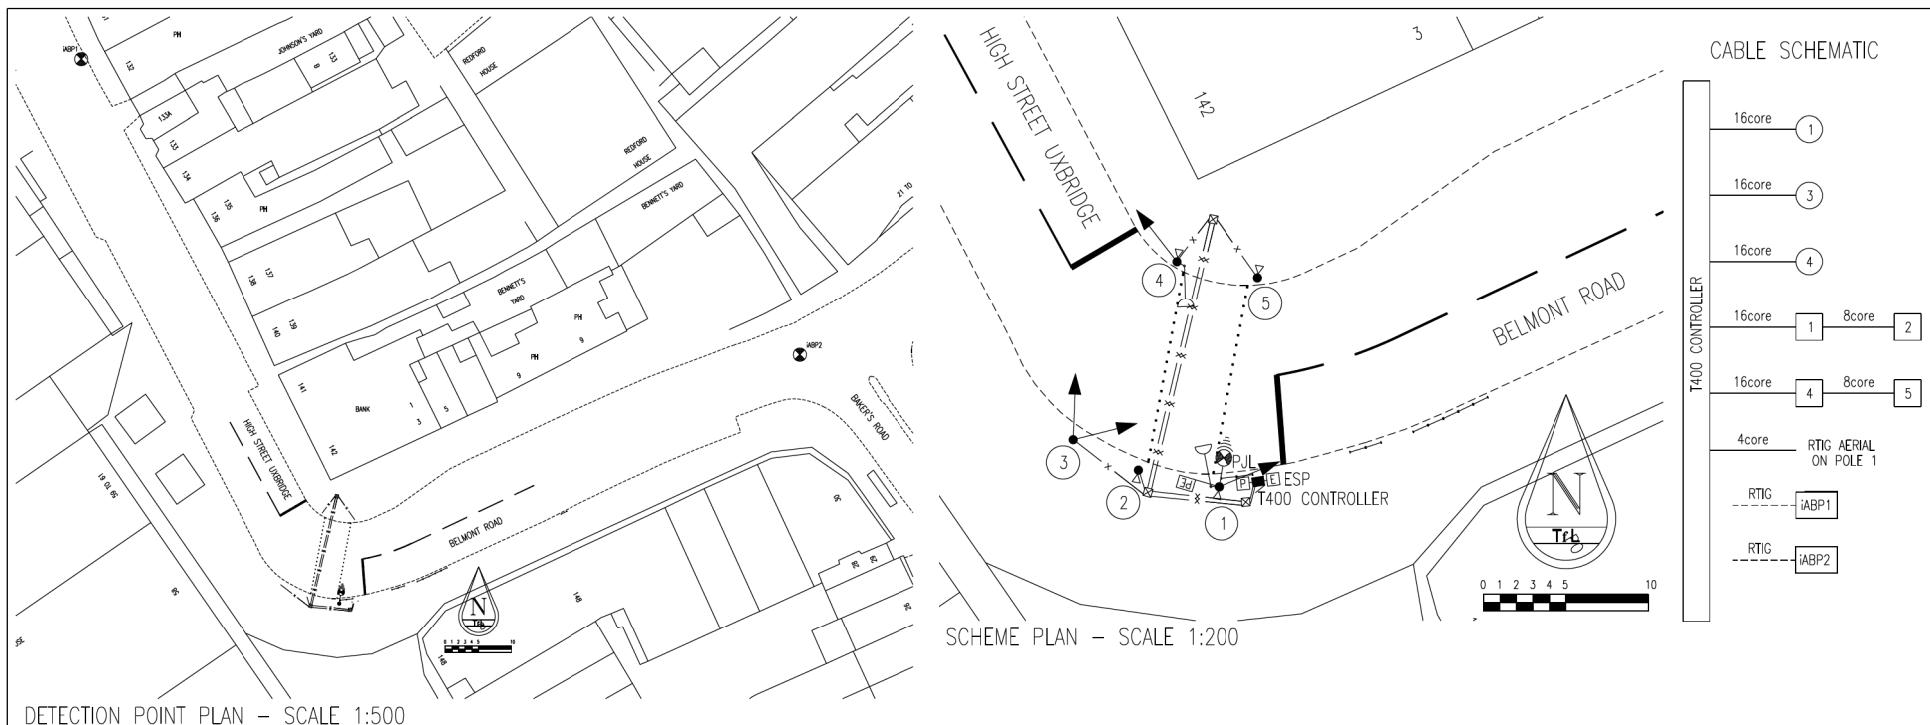

DETECTION POINT PLAN - SCALE 1:500

NOTES

- 1 SYMBOLS ARE IN ACCORDANCE WITH CURRENT VERSION OF DRG No SIG/GEN/S/1526
- 2 EXISTING DUCT — x — x —
- 3 EXISTING DRAWPITS □
- 4 50mm DUCT FROM CONTROLLER TO ESP
- 5 50mm DUCT FROM CONTROLLER TO PJL
- 6 AUDIBLES FITTED TO PUSHBUTTONS ON ALL POLES
- 7 POLES 2 & 5 ARE SHORT POLES
- 8 HORIZONTAL/VERTICAL LOURES FITTED TO PEDESTRIAN ASPECTS ON POLES 1 & 4
- 9 POLES ARE GREY IN COLOUR
- 10 iBUS GEOGRAPHIC LOCATION
- 11 iBUS AERIAL MOUNTED ON POLE 1

| DETECTOR NAME | iBUS JUNCTION ID | DETECTOR REFERENCE POINT | DISTANCE FROM STOP LINE | STOP CONDITION | MAX DISTANCE OFFSET | MOVEMENT | FROM STREET | DIRECTION | TO STREET | DIRECTION |
|---------------|------------------|--|-------------------------|----------------|---------------------|----------|----------------------|-----------|----------------------|-----------|
| iABP1 | — | AT 75M FROM STOPLINE HIGH STREET UXBRIDGE S/B | 75.0M | 0 | N/A | 1 | HIGH STREET UXBRIDGE | S/B | BELMONT ROAD | E/B |
| | | | | | | — | — | — | — | — |
| | | | | | | — | — | — | — | — |
| iABP2 | — | AT 75M FROM STOPLINE BELMONT ROAD W/B | 75.0M | 0 | N/A | 2 | BELMONT ROAD | W/B | HIGH STREET UXBRIDGE | N/B |
| | | | | | | — | — | — | — | — |
| | | | | | | — | — | — | — | — |

| | | | |
|-----|----------|--|------------------|
| 04 | 26.01.10 | iBUS DETECTION INFORMATION ADDED AS PER TIL - KR | C.BUCHANAN - JOB |
| 03 | 24.06.03 | DWG CORRECTION; ESP, PJL AND CONTROLLER REPOSITIONED AS PER SITE VISIT | TIL - BJM |
| 02 | AUG 99 | PELICAN REFURBISHMENT | STCL 03069 |
| REV | DATE | DETAILS | CONTRACT |

Transport for London
Surface Transport

Directorate of
Traffic Operations

Minster House
42-50 Victoria Street
LONDON SW1H 0L
Telephone 020 7222 5600

Scheme L B OF HILLINGDON

HIGH STREET UXBRIDGE
BY
BELMONT ROAD
TRAFFIC SIGNALS LAYOUT

date DEC 98 scale AS SHOWN@A2

No. SLD/26/058/04

This map is reproduced from Ordnance Survey material with the permission of Ordnance Survey on behalf of the Controller of Her Majesty's Stationery Office
© Crown copyright. Unauthorised reproduction infringes Crown copyright and may lead to prosecution or civil proceedings. (GLA)(100032379) (2002).