

CONSULTANTS:



PLANSING

info@plansing.co.uk  
+44 (0) 330 133 9001

Date:  
28-03-2024

SCALE: 1-100@A3

Client Name and Address:



Makda  
43 Fremantle Way Hayes  
UB3 2FX, UK

Project Description:  
Rear Extention

Drawing Title: PLANNING DRAWINGS

DRAWING HISTORY

DATE	REV#	DESCRIPTION

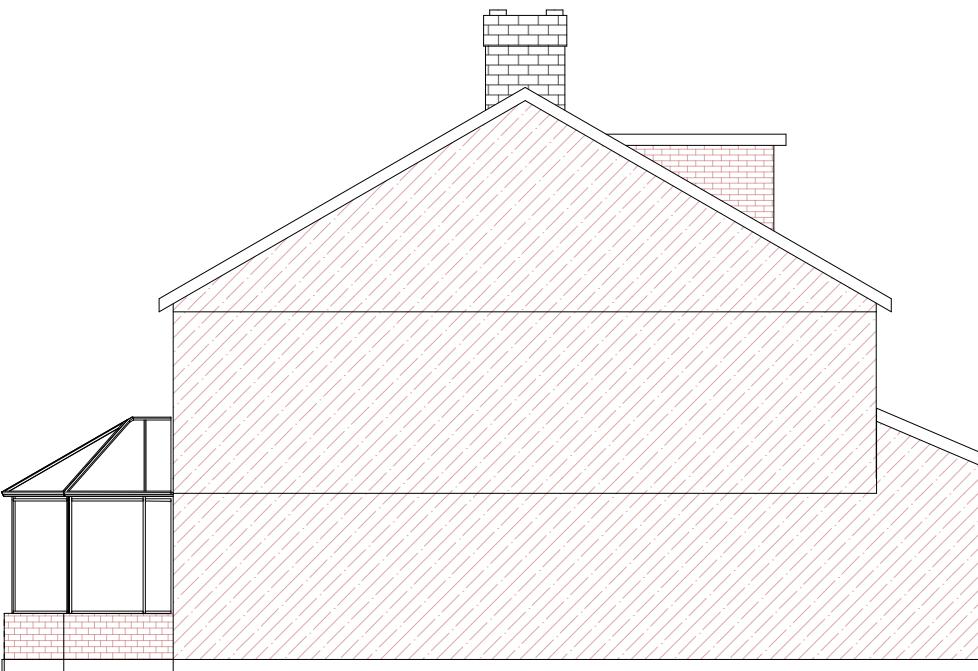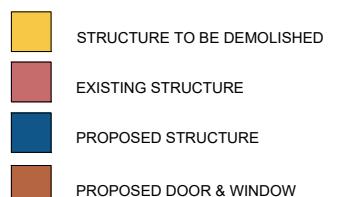

EXISTING SIDE ELEVATION  
SCALE: 1:100

Consultant's Stamp:  
PLANSING

Sheet Title: ELEVATION

Sheet No. A-008

Drawn by: Z-A Checked by: A-Z