


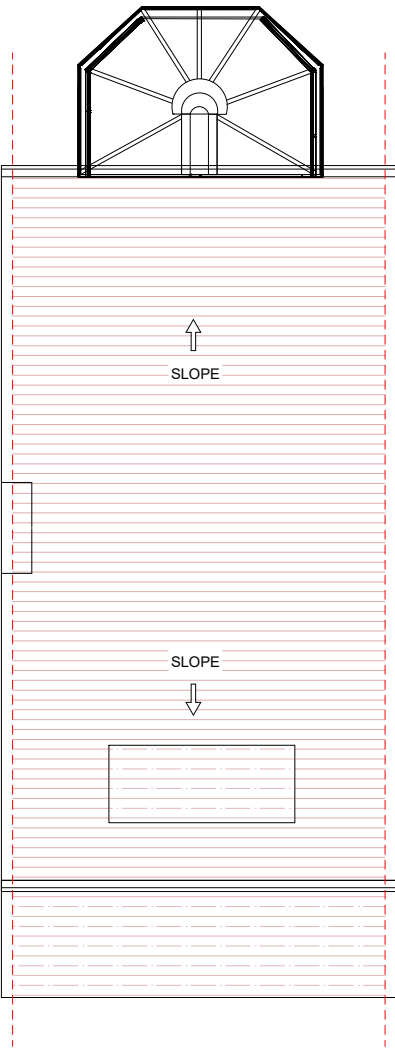

EXISTING ROOF  
SCALE: 1:100

CONSULTANTS:




PLANSING  
info@plansing.co.uk  
+44 (0) 330 133 9001

Date:

28-03-2024

SCALE:

1-100@A3

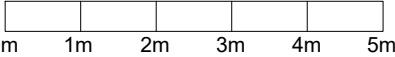

Client Name and Address:

Makda  
43 Fremantle Way Hayes  
UB3 2FX, UK

Project Description:

Rear Extention

Drawing Title:

PLANNING DRAWINGS

DRAWING HISTORY

| DATE | REV# | DESCRIPTION |
|------|------|-------------|
|      |      |             |
|      |      |             |
|      |      |             |
|      |      |             |
|      |      |             |

- STRUCTURE TO BE DEMOLISHED
- EXISTING STRUCTURE
- PROPOSED STRUCTURE
- PROPOSED DOOR & WINDOW

Consultant's Stamp:

PLANSING

Sheet Title:

ROOF

Sheet No.

A-004

Drawn by:

Z-A

Checked by:

A-Z