

CONSULTANTS:



PLANSING

info@plansing.co.uk  
+44 (0) 330 133 9001

Date:  
28-03-2024

SCALE: 1-100@A3  
A horizontal scale bar with markings at 0m, 1m, 2m, 3m, 4m, and 5m.


Client Name and Address:  
**Makda**  
43 Fremantle Way Hayes  
UB3 2FX, UK

Project Description:  
**Rear Extention**

Drawing Title: PLANNING DRAWINGS

DRAWING HISTORY

DATE	REV#	DESCRIPTION

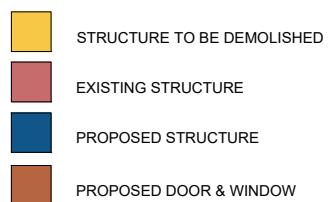


Consultant's Stamp:  
**PLANSING**

Sheet Title: ELEVATION

Sheet No. A-008

Drawn by: Z-A Checked by: A-Z

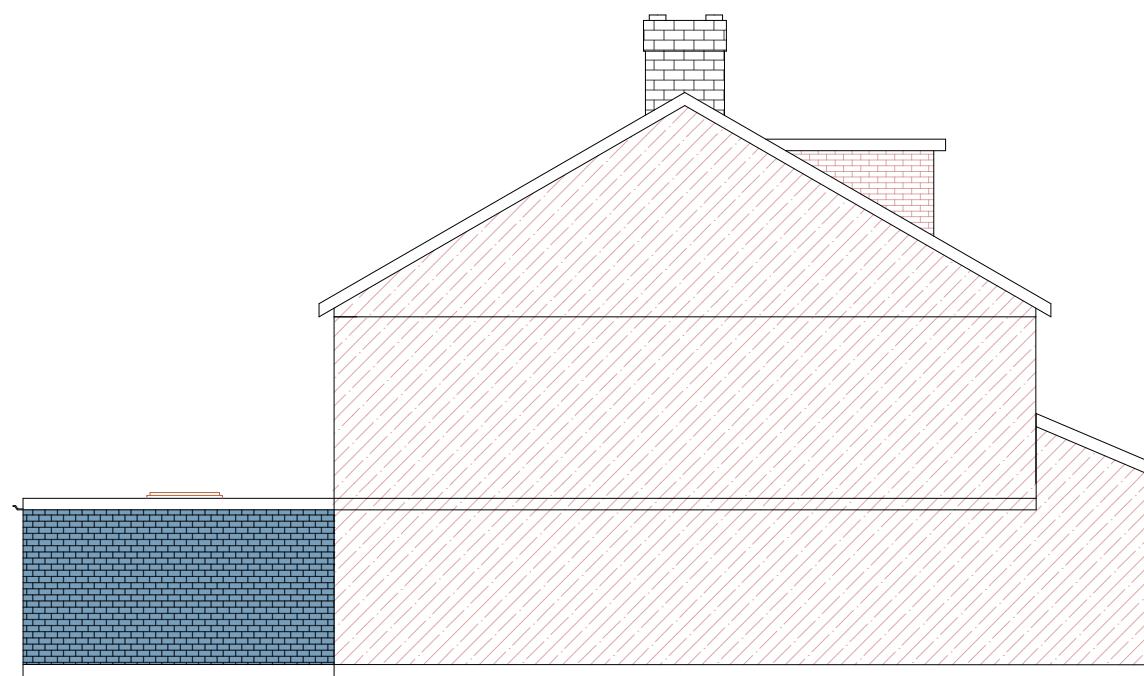

PROPOSED SIDE ELEVATION  
SCALE: 1:100