


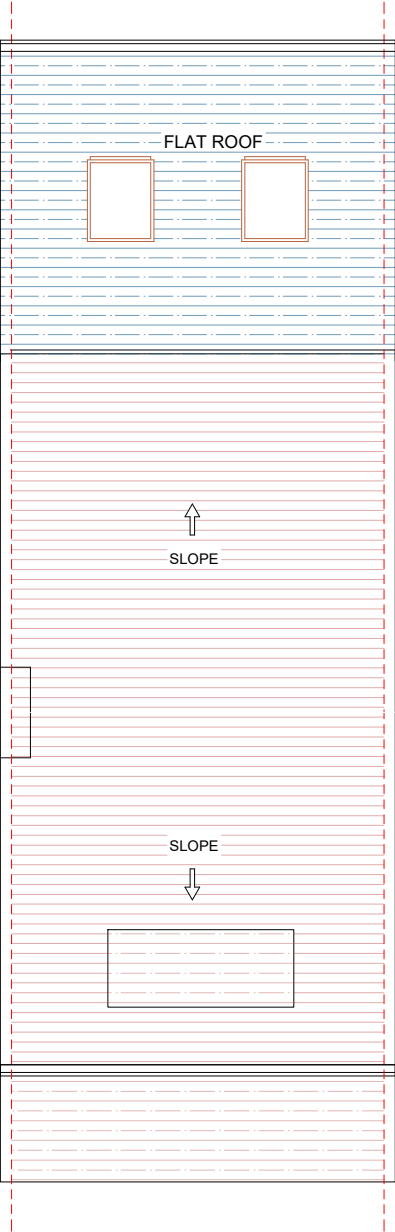

PROPOSED ROOF
SCALE: 1:100

CONSULTANTS:



PLANSING
info@plansing.co.uk
+44 (0) 330 133 9001

Date:28-03-2024

SCALE:1-100@A3

0m1m2m3m4m5m

Client Name and Address:

Makda
43 Fremantle Way Hayes
UB3 2FX, UK

Project Description:

Rear Extention

Drawing Title:PLANNING DRAWINGS

DRAWING HISTORY

DATE	REV#	DESCRIPTION

STRUCTURE TO BE DEMOLISHED

EXISTING STRUCTURE

PROPOSED STRUCTURE

PROPOSED DOOR & WINDOW

Consultant's Stamp:

PLANSING

Sheet Title:ROOF

Sheet No.A-004

Drawn by:Z-A

Checked by:A-Z