



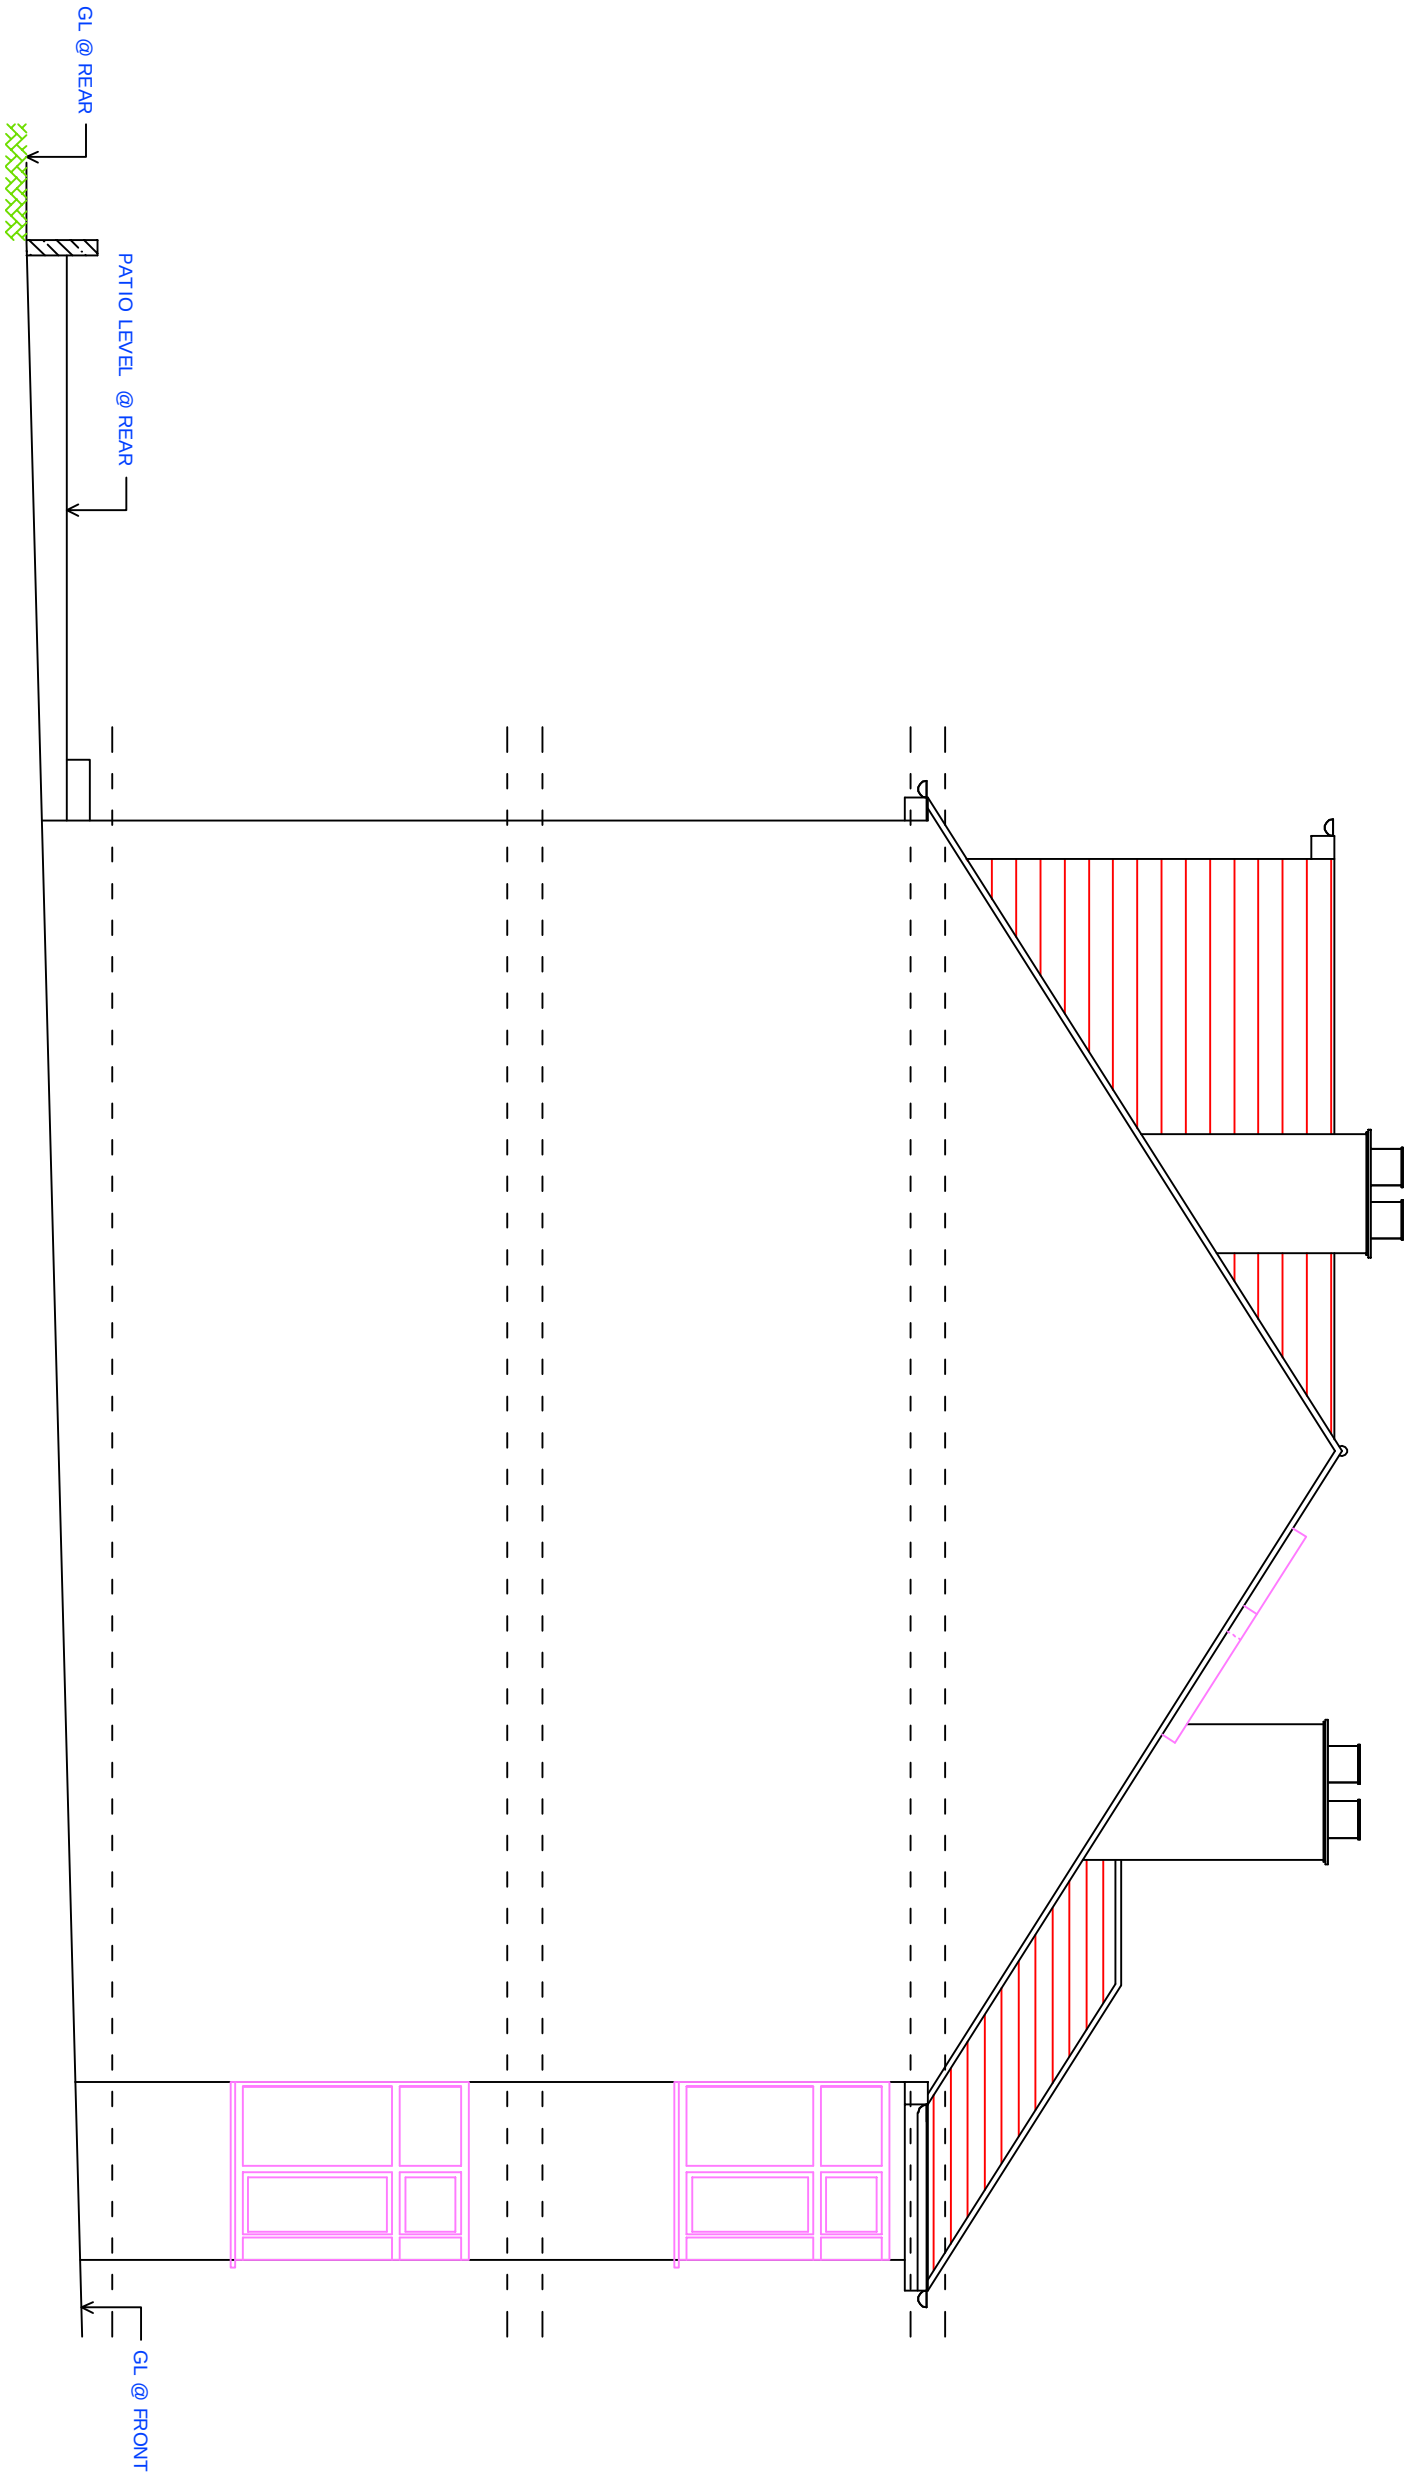

EXISTING FLANK ELEVATION - 2

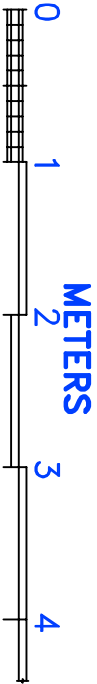

SCALE BAR

FV CONSULTANT LTD.			EXISTING FLANK ELEVATION - 2		
DRAWN	KM	DATE	142 CORNWALL ROAD, RUISLIP. HA4 6AP		
CHECKED	KM				
DESIGN	KM				
SCALE		1:50 @ A3	DWG NO.	SHEET	04 OF 06
SIZE		A3	VC/265/LE-P/04		REV