



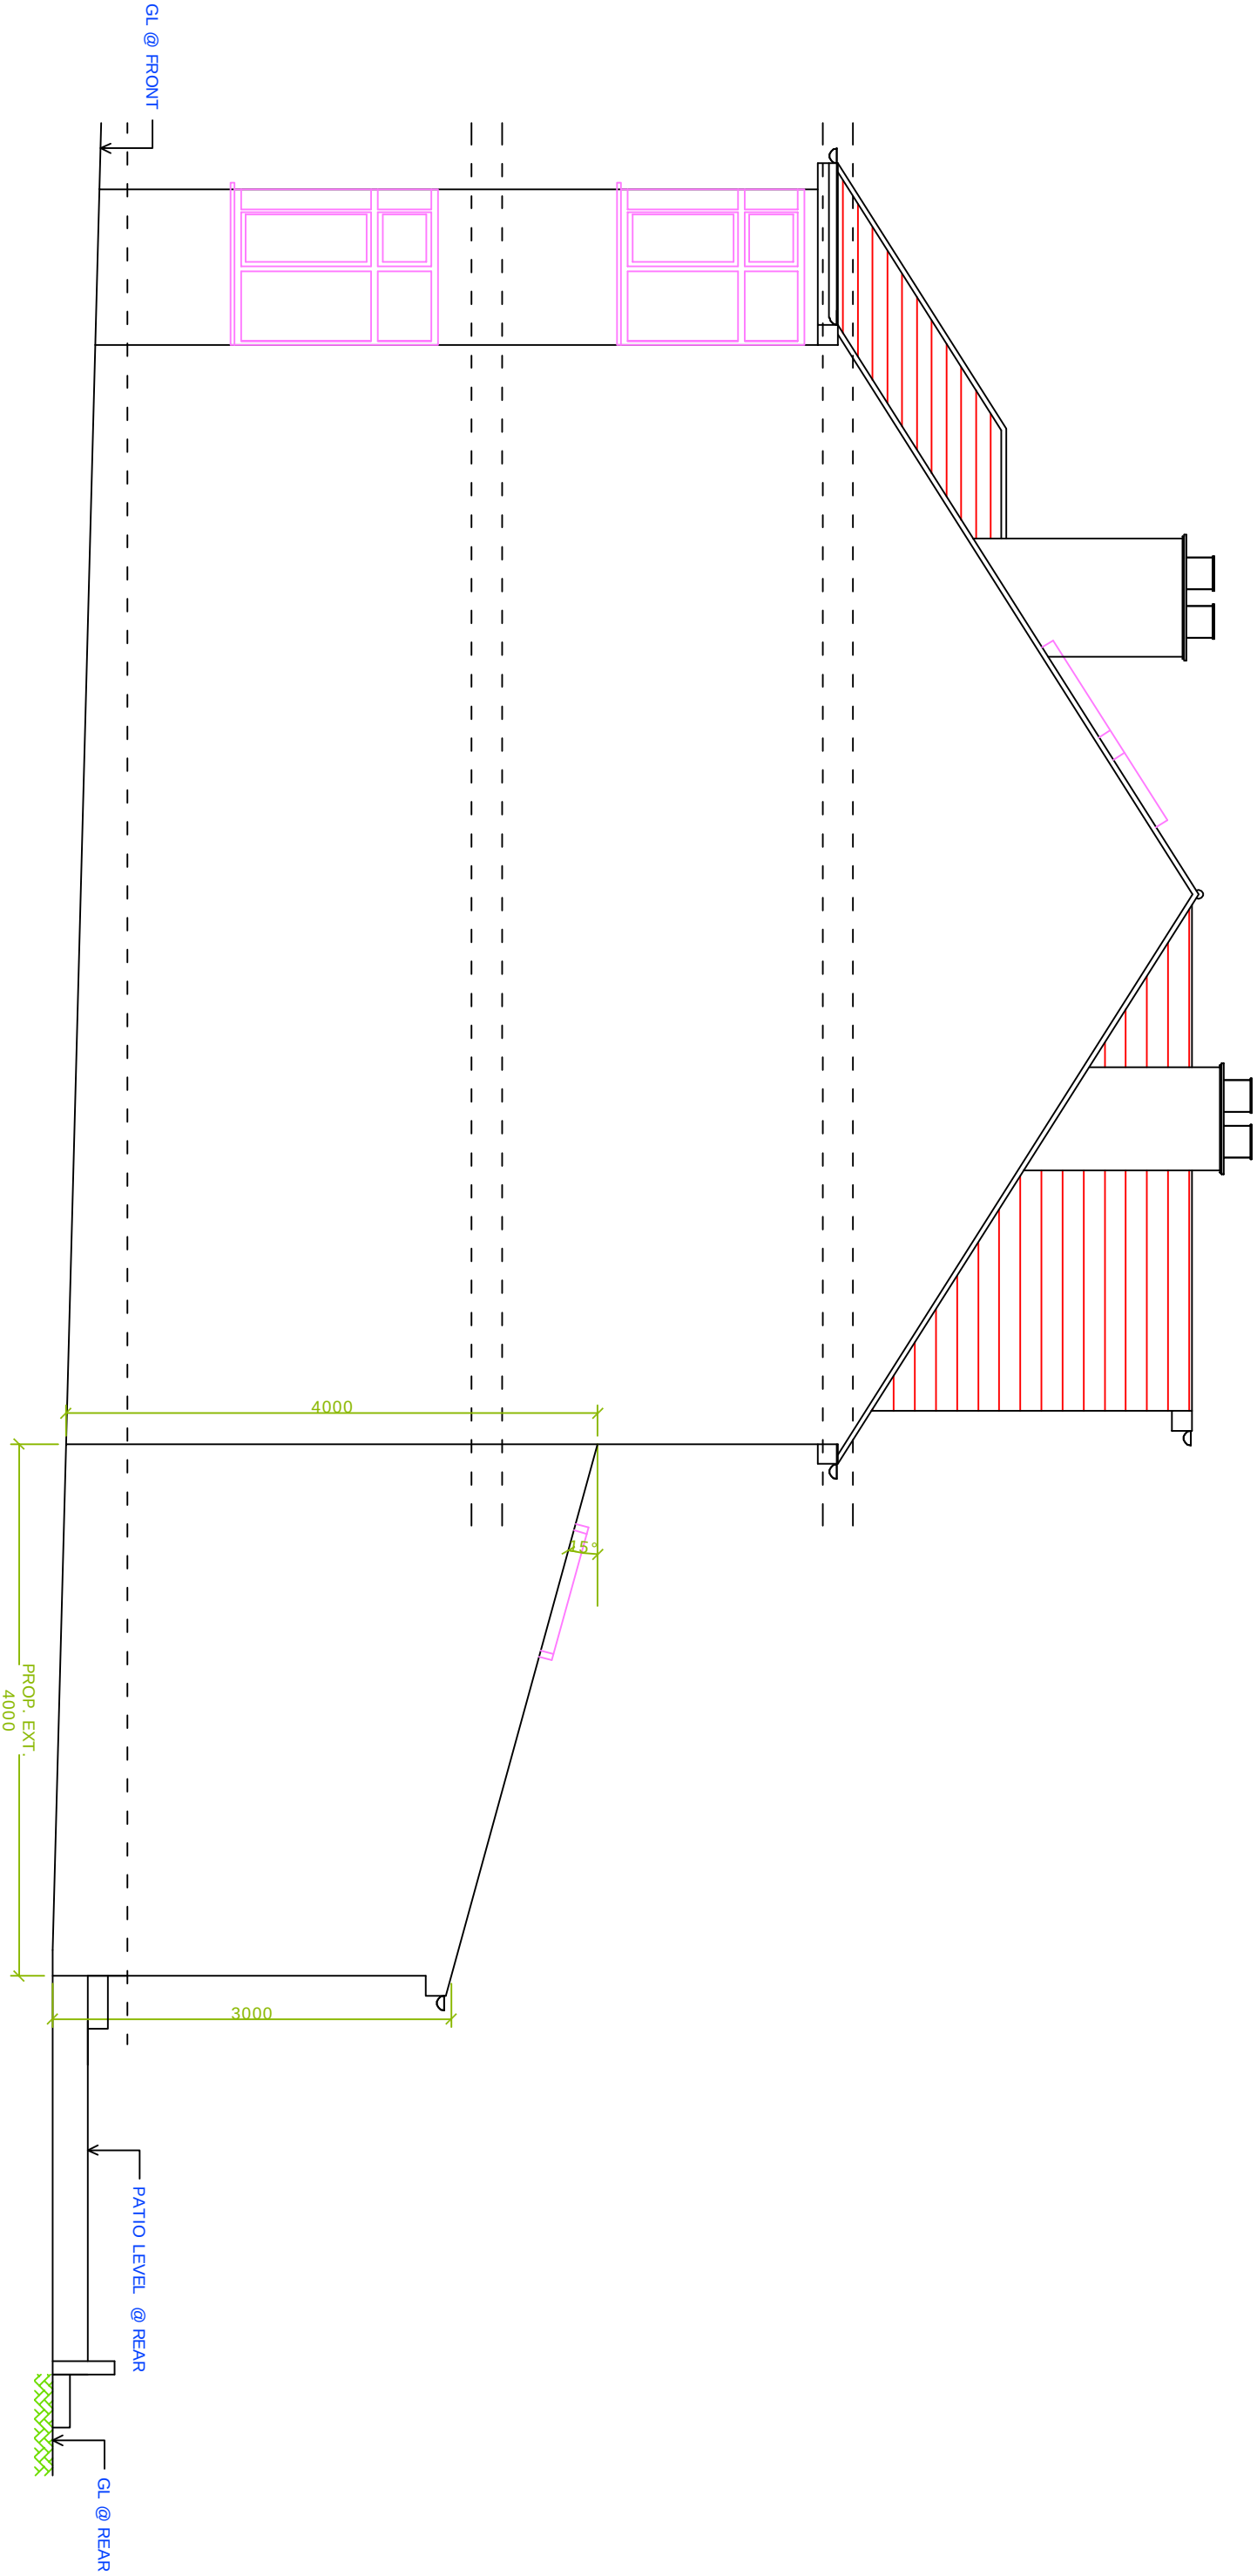

PROPOSED FLANK ELEVATION - 1

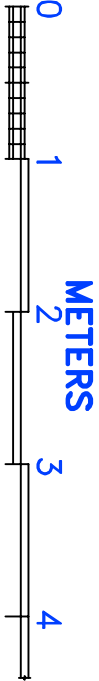

SCALE BAR

FV CONSULTANT LTD.			PROPOSED FLANK ELEVATION - 1			
DRAWN	KM	DATE	142 CORNWALL ROAD, RUISLIP. HA4 6AP			
CHECKED	KM		SIZE	A3	DWG NO.	VC/265/LE-P/05
DESIGN	KM		SCALE	1:50 @ A3	SHEET	05 OF 06
			REV			