



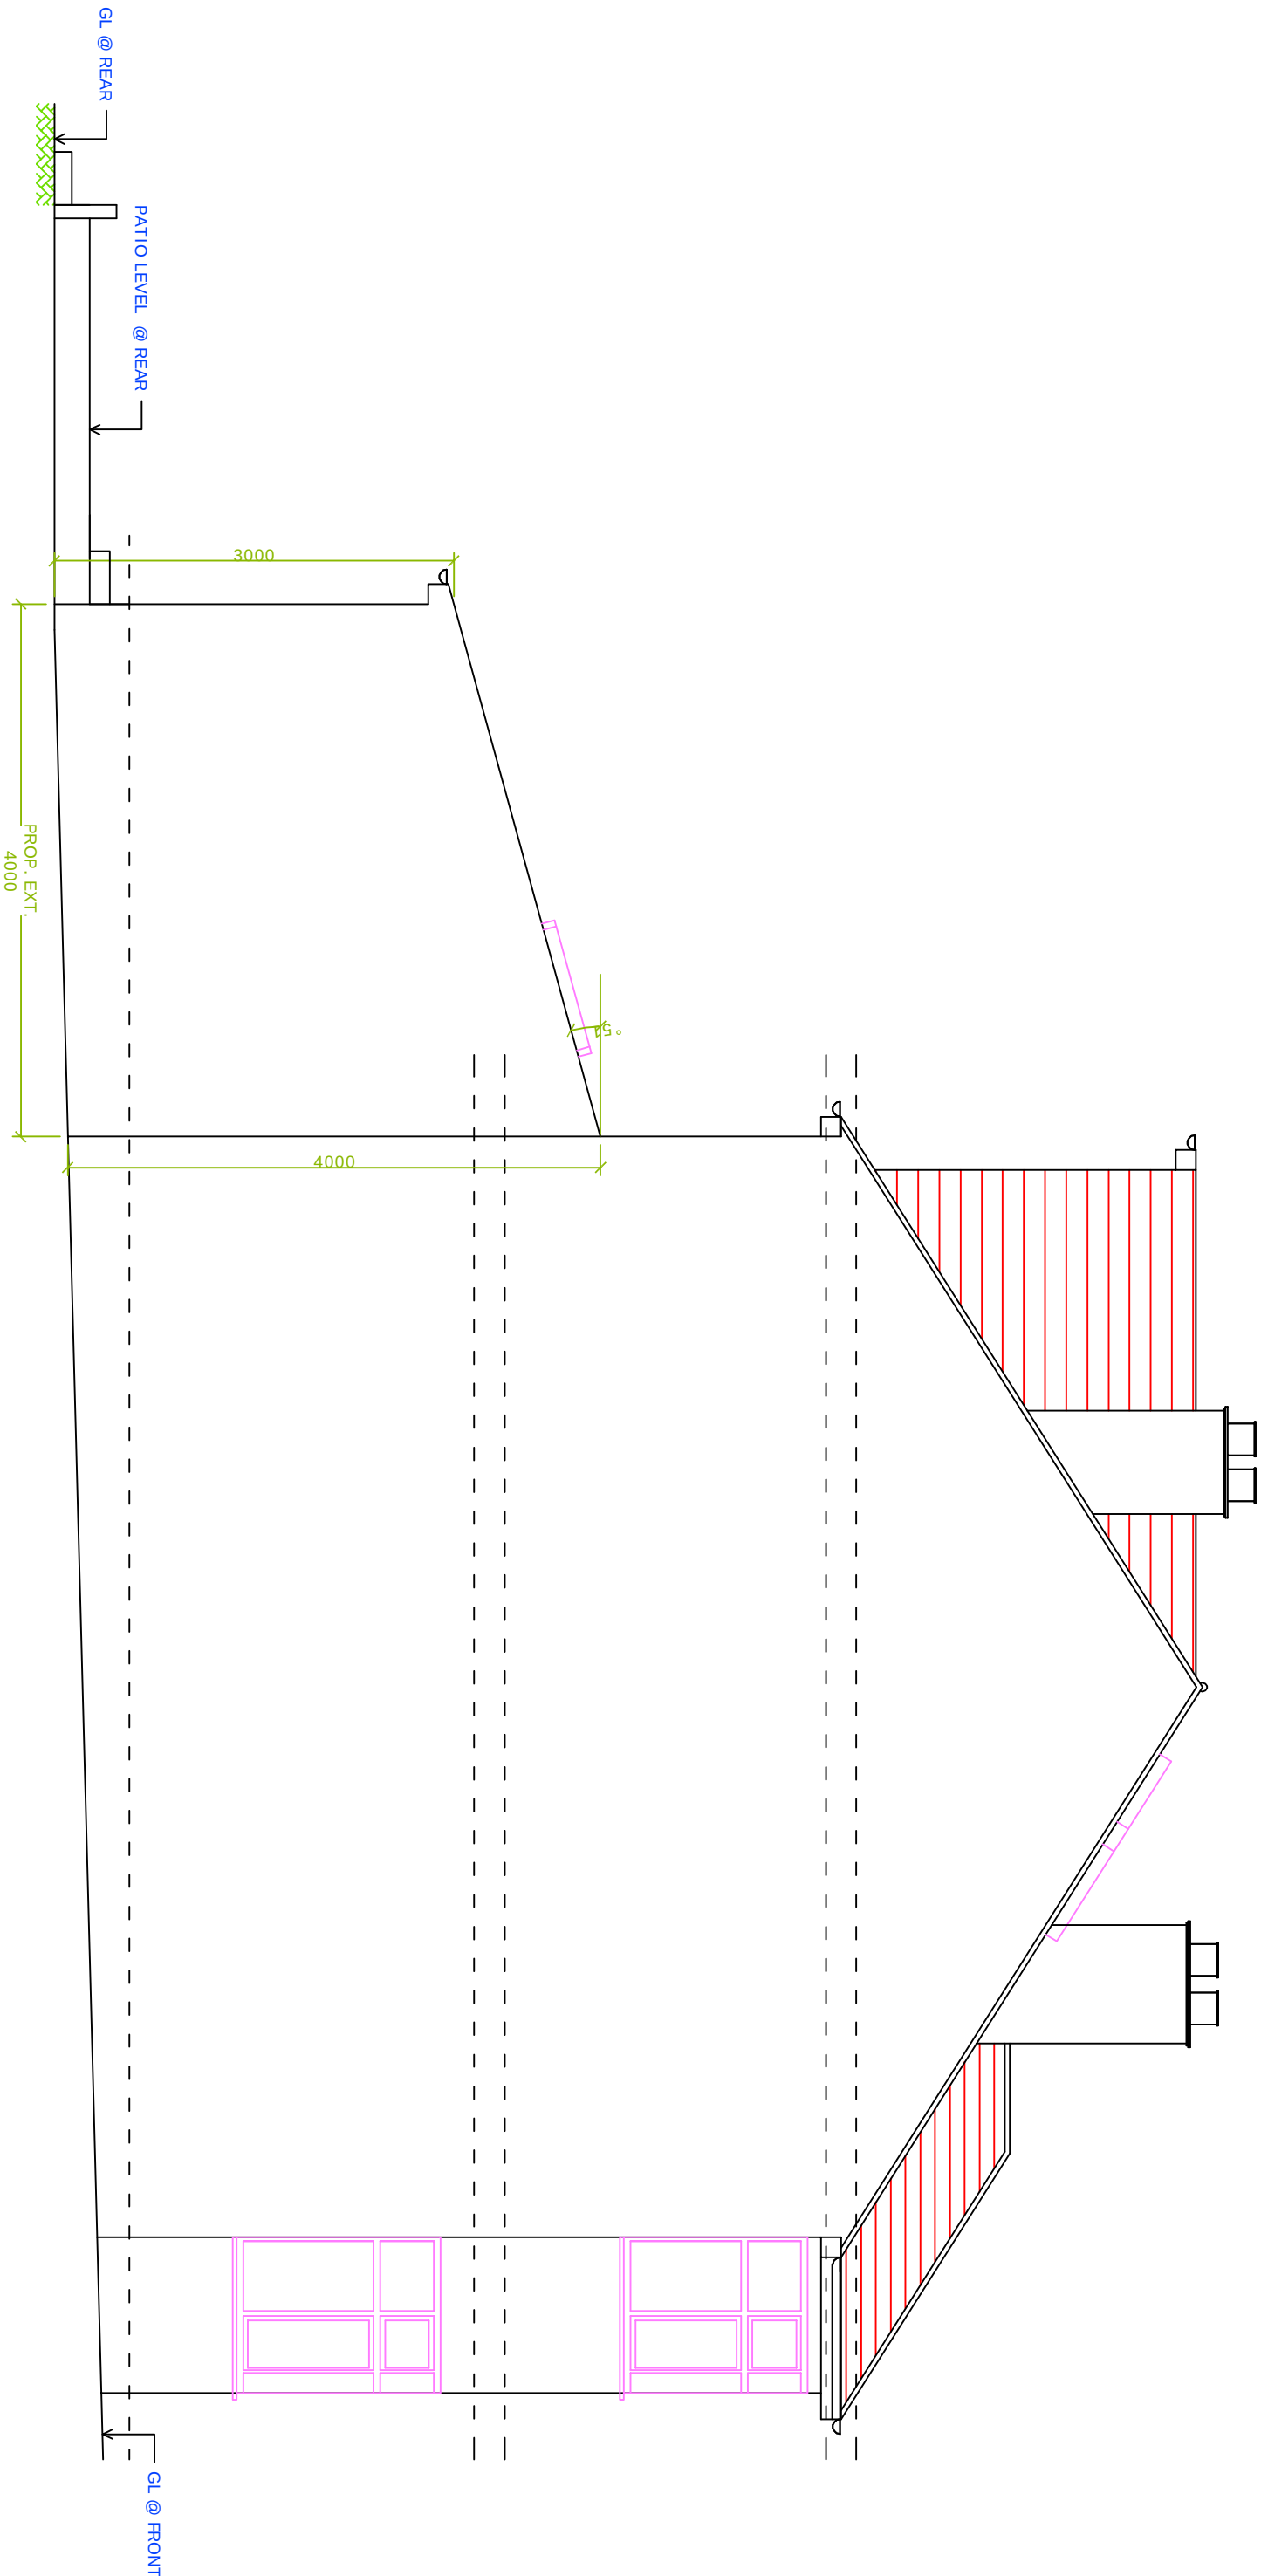

PROPOSED FLANK ELEVATION - 2

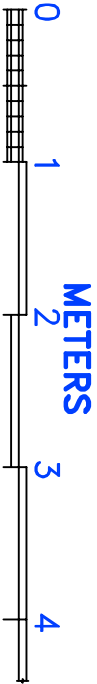

SCALE BAR

FV CONSULTANT LTD.			PROPOSED FLANK ELEVATION - 2			
DRAWN	KM	DATE	142 CORNWALL ROAD, RUISLIP. HA4 6AP			
CHECKED	KM		SIZE	A3	DWG NO.	VC/265/LE-P/06
DESIGN	KM		SCALE	1:50 @ A3	SHEET	06 OF 06
			REV			