


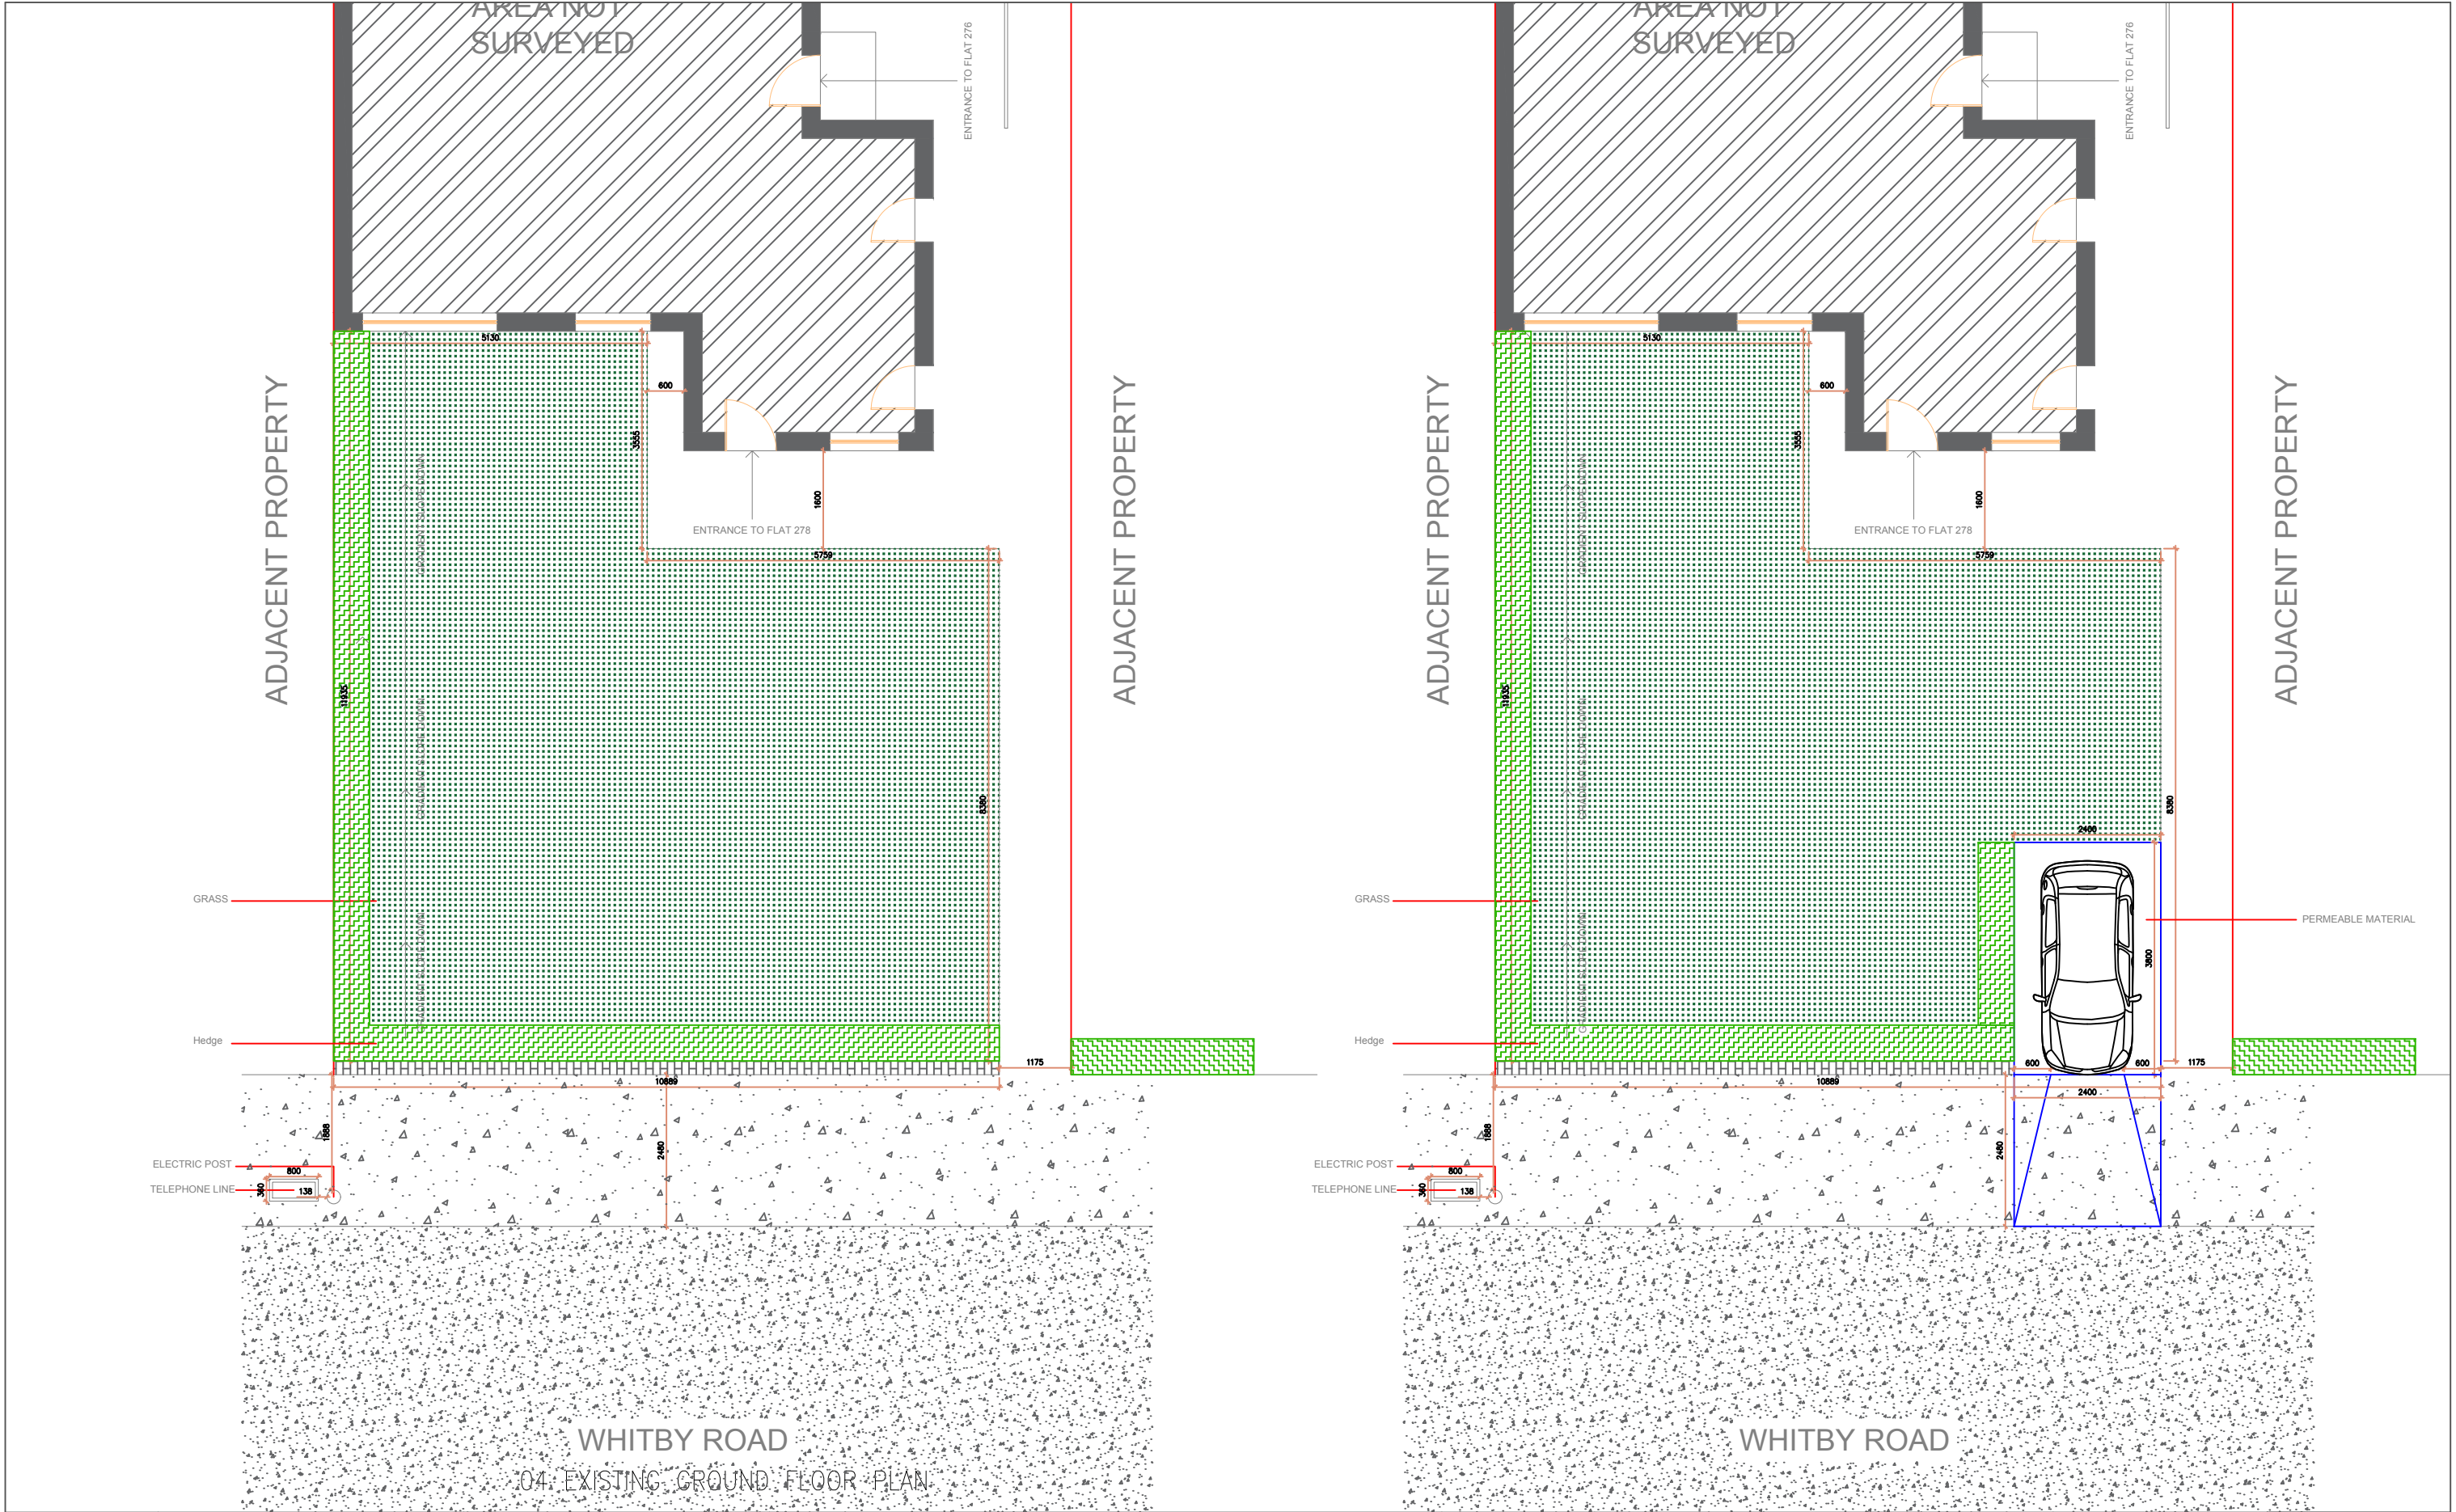

Project Address: 276 Whitby Road, Ruislip, London, HA4 9DZ Client: Mr Catlin Danu Project ID: CP0224	Project Title: PROPOSAL FOR A DROPPED KERB	Page Title: EXISTING & PROPOSED PLAN	Scale Bar: 	Page Number: 03 Date: 25/01/2025 Drawn By: ZA Reviewed By: ZA Revision: 04 Scale: 1/100 Page Size: A3	General Notes: ALL DIMENSIONS ARE IN MILLIMETERS UNLESS NOTED OTHERWISE. ALL DIMENSIONS TO BE VERIFIED ON SITE. FOR ANY DISCREPANCIES AND OMISSIONS, IT IS THE RECIPIENT'S RESPONSIBILITY TO VERIFY THE SAME DETAILS & INFORMATION WITH THE ARCHITECTURAL DESIGNER. THE COPYRIGHT OF THIS DRAWING IS HELD BY CHARTED PROJECTS. NO UNAUTHORIZED USE OR COPIES ARE PERMITTED WITHOUT OUR CONSENT.	Chartered Projects 18th & 19th Floor, 100 Bishopsgate, London, EC2N 4AG Contact: Mobile: 020 7870 7814 Email: support@charteredprojects.com	
--	---	--	---	---	--	--	---