





BLOCK PLAN
1 : 500 SCALE

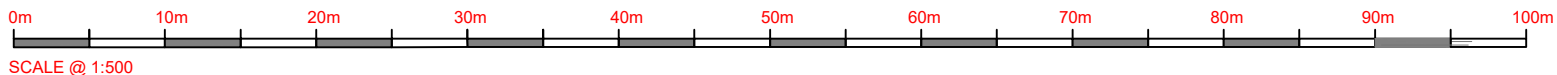

SCALE @ 1:500

NOTES :

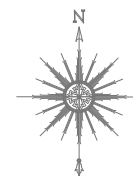[illegible]

SJR DESIGN LTD.

Client	JHAND PROPERTIES LTD
--------	----------------------

Job Title

6 WINDSOR GARDENS
HAYES, MIDDLESEX
UB3 1QY

Drawing Title

PROPOSED BLOCK PLAN

Scale: 1 : 500 (A4)

Date: FEBRUARY 2024

Checked by:	Drawn by: RS
-------------	--------------

Drg No.
TP/641/05

Rev.