


181639


181539

508429

10 0 10 20 30 40 50

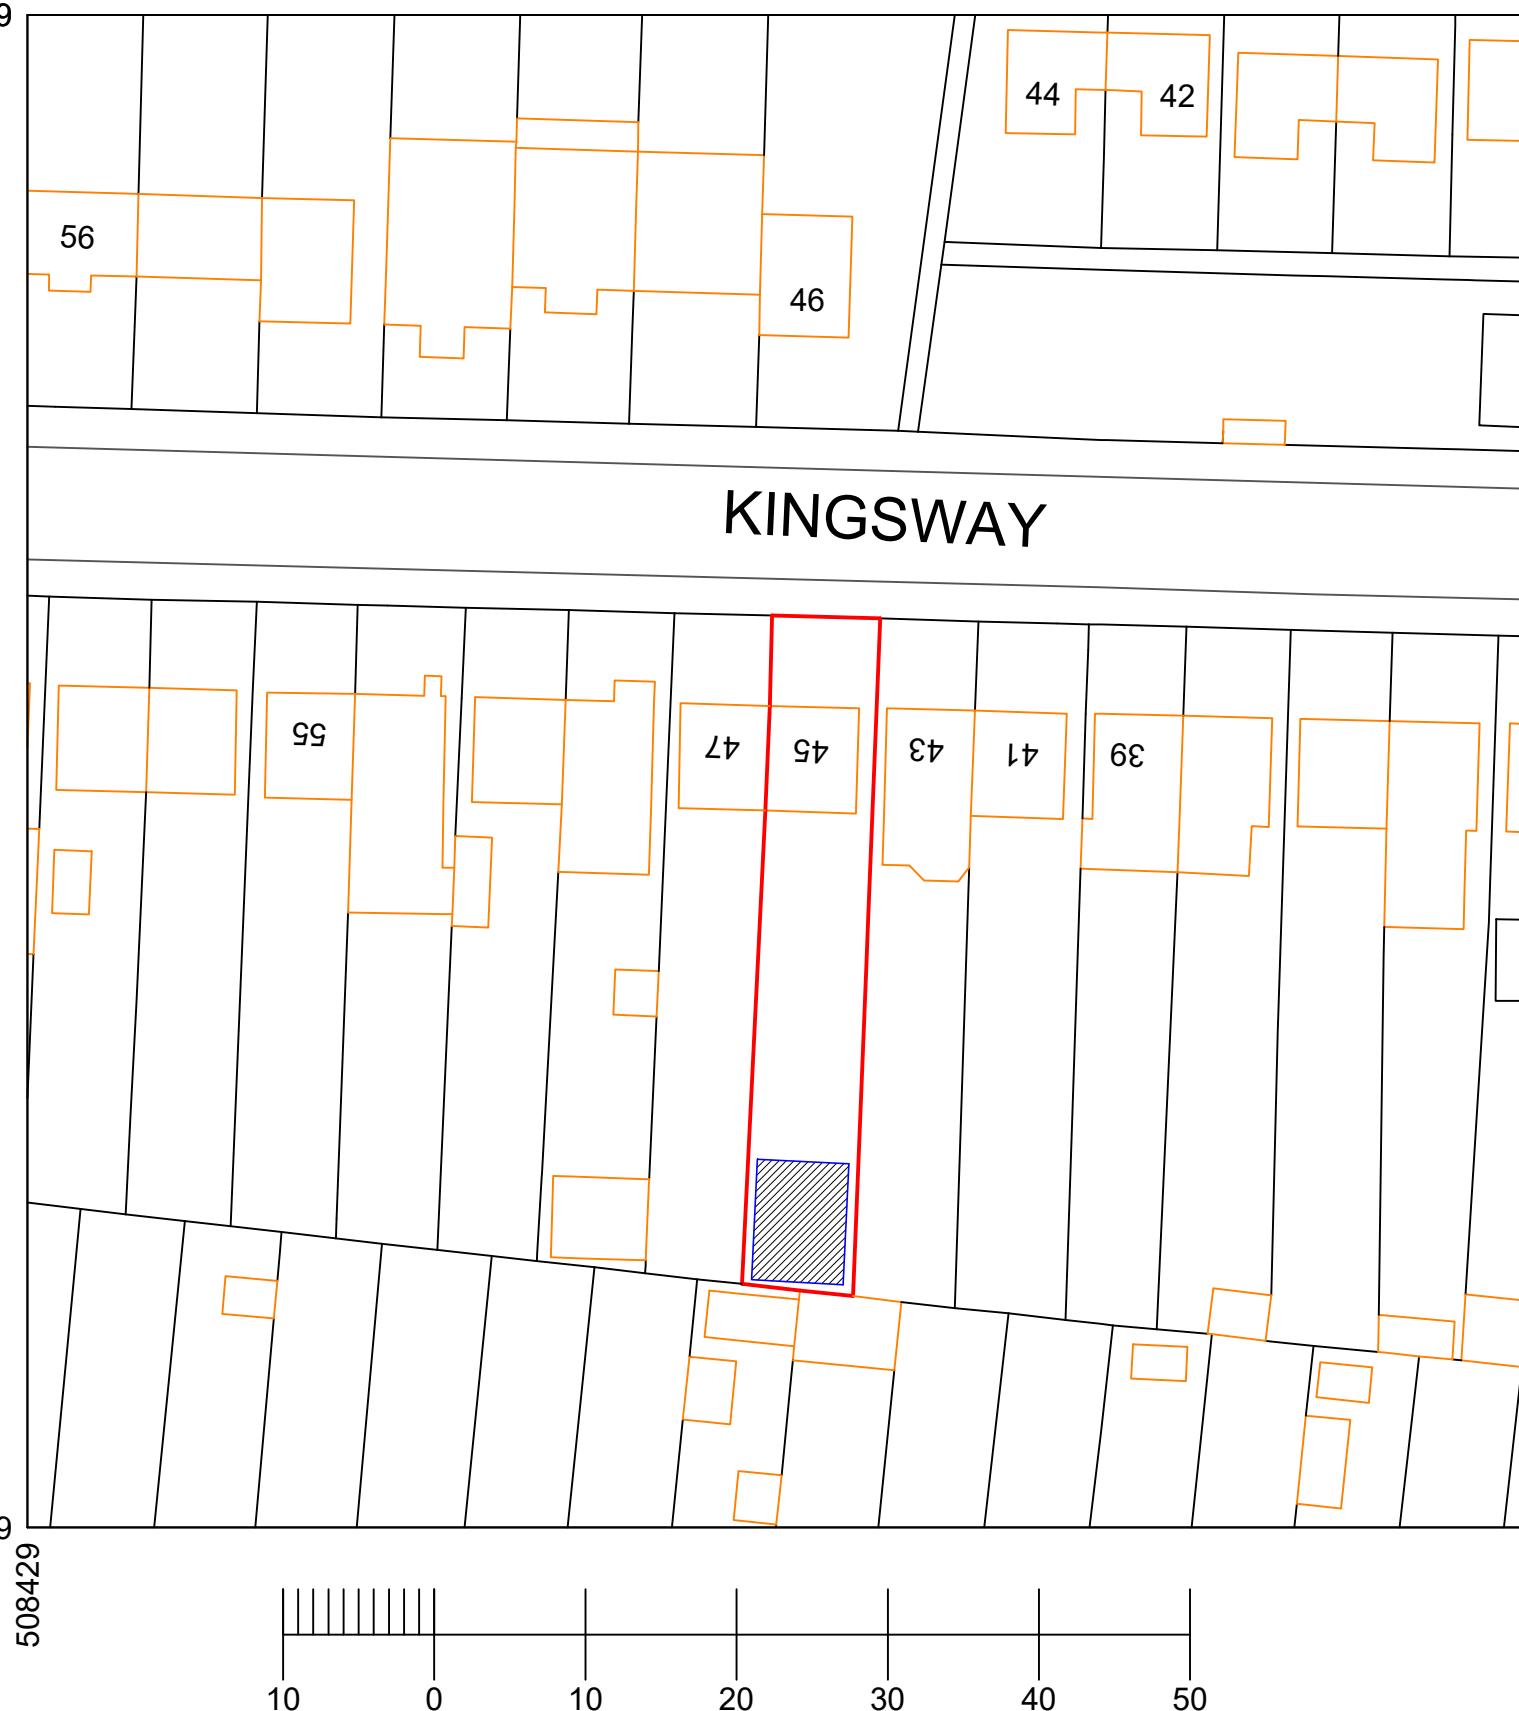

508529

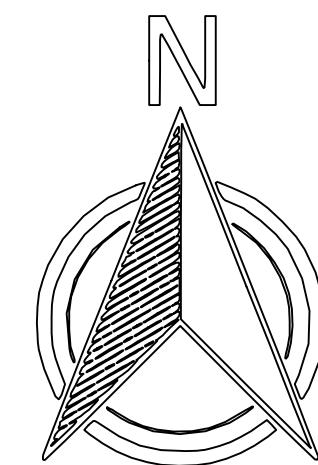

REFERENCE	NOTES:
	ALL DIMENSIONS TO BE CHECKED ON SITE PRIOR TO COMMENCEMENT OF WORKS.
	BEFORE BUILDING WORKS COMMENCES IT IS THE RESPONSIBILITY OF THE BUILDER OR OWNER TO SERVE PARTY WALL NOTICE.
	CLIENT TO ENSURE ALL OF THE CONTRACTORS' WORK ON SITE TO COMPLY WITH AND MEET APPROVAL OF THE RELEVANT BRITISH STANDARDS AND LOCAL AUTHORITY INCLUDING PLANNING AND BUILDING CONTROL DEPARTMENTS.

CONSULTANT: TECH ENGINEERING (UK) LTD.
UNIT 2, 133B ILFORD LANE, ILFORD, IG1 2RP
Mob: 078 8885 0200
E: tech.engineering@yahoo.co.uk; W: www.tech-engineering.co.uk

DRAWN
GM

CHECKED
FH

CLIENT/PROJECT
45 KINGSWAY
HAYES, UB3 2TT

TITLE
BLOCK PLAN

DRAWING NO: SH2-07
SCALE: 1:500 @ A3
DATE: 12-01-2024