
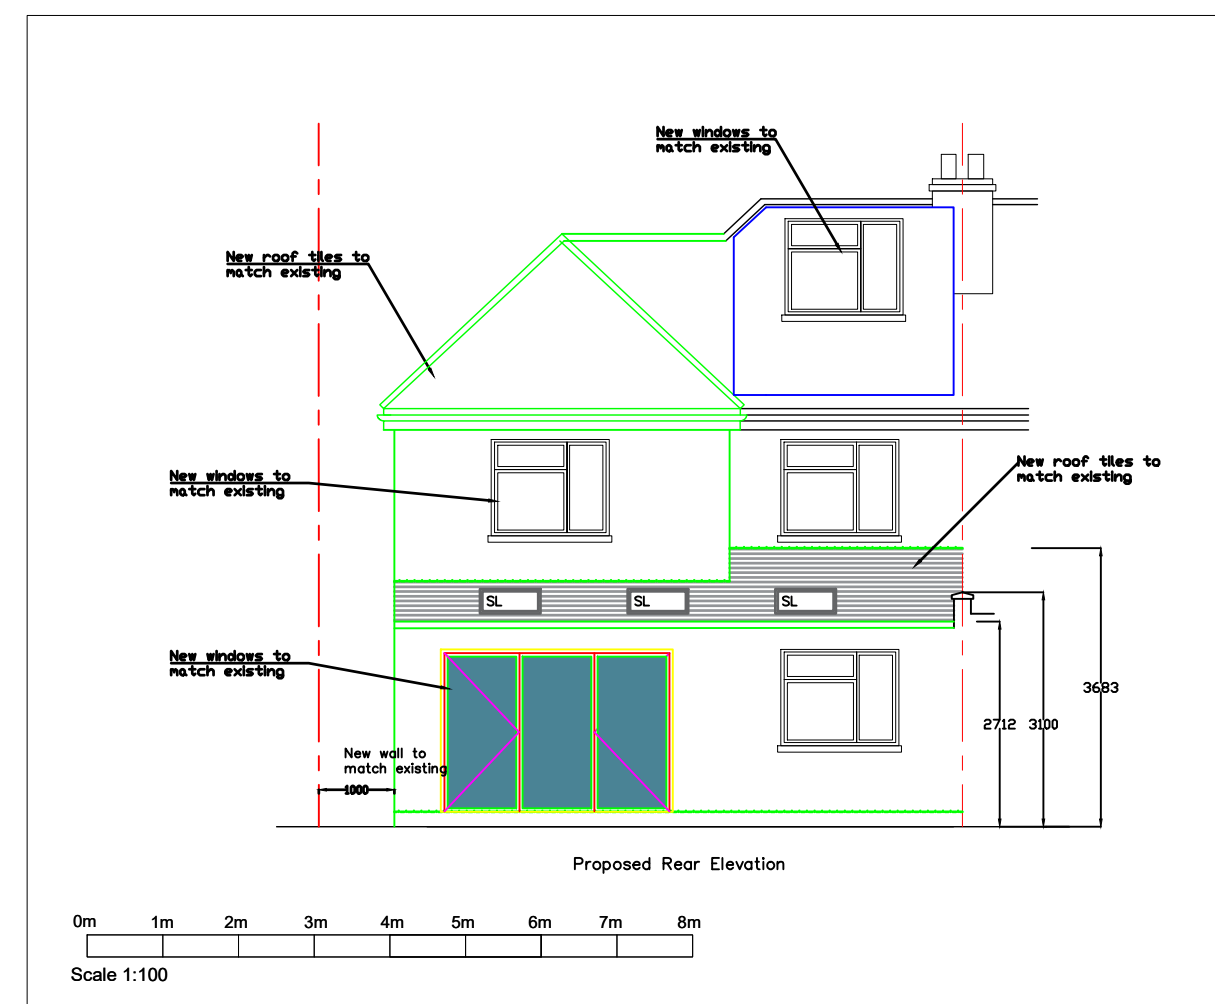
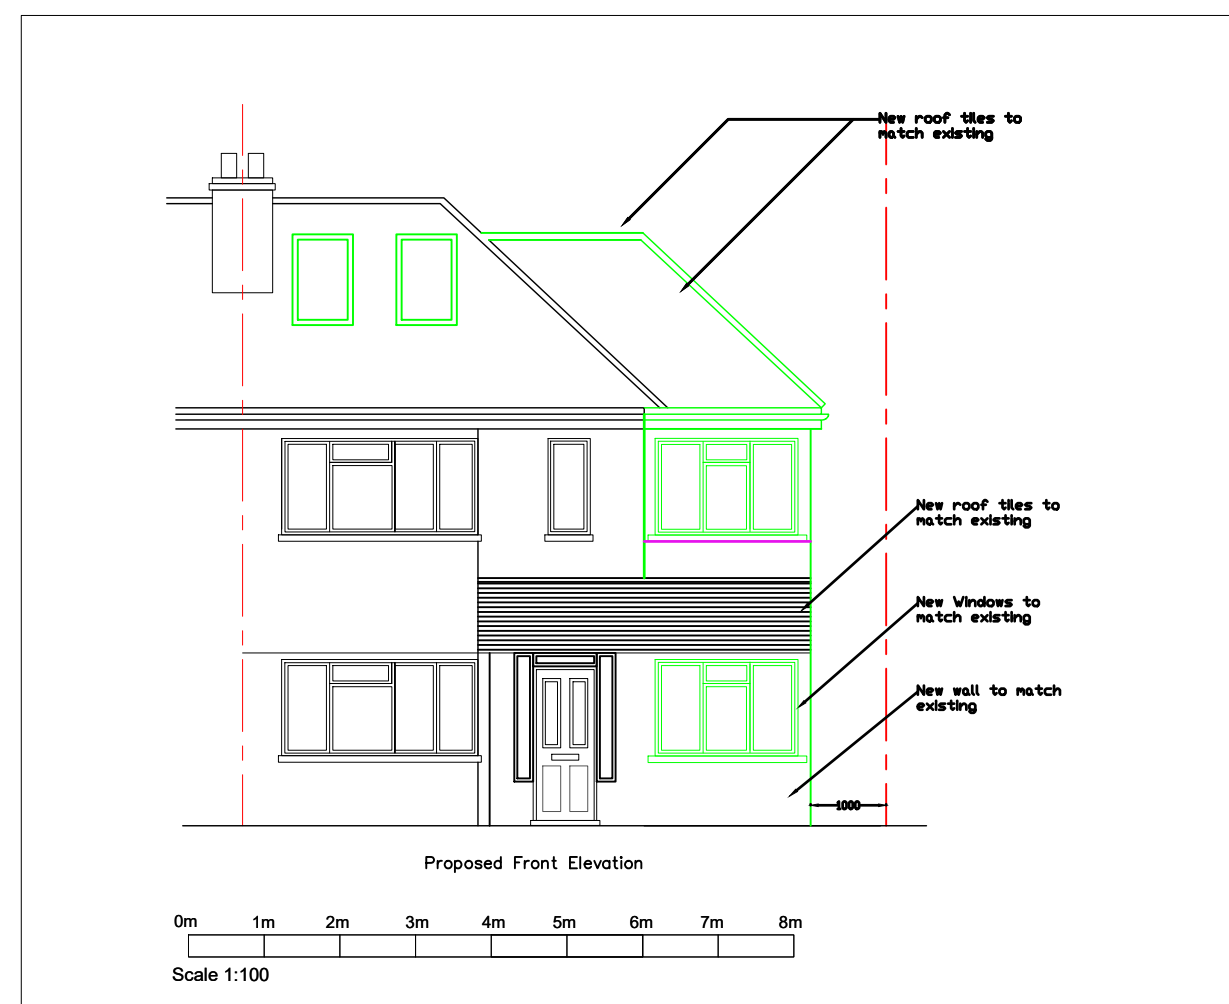
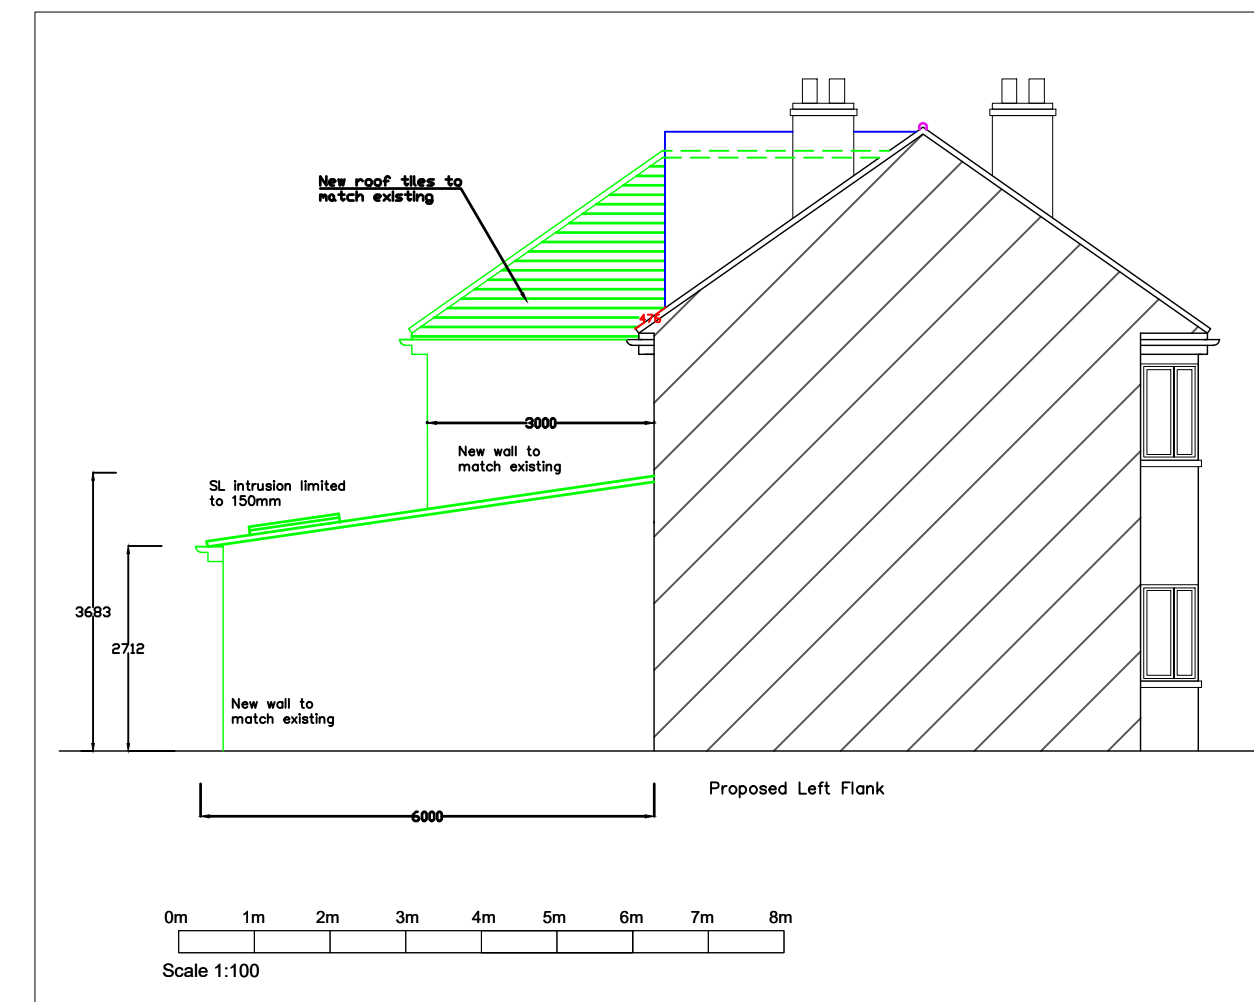
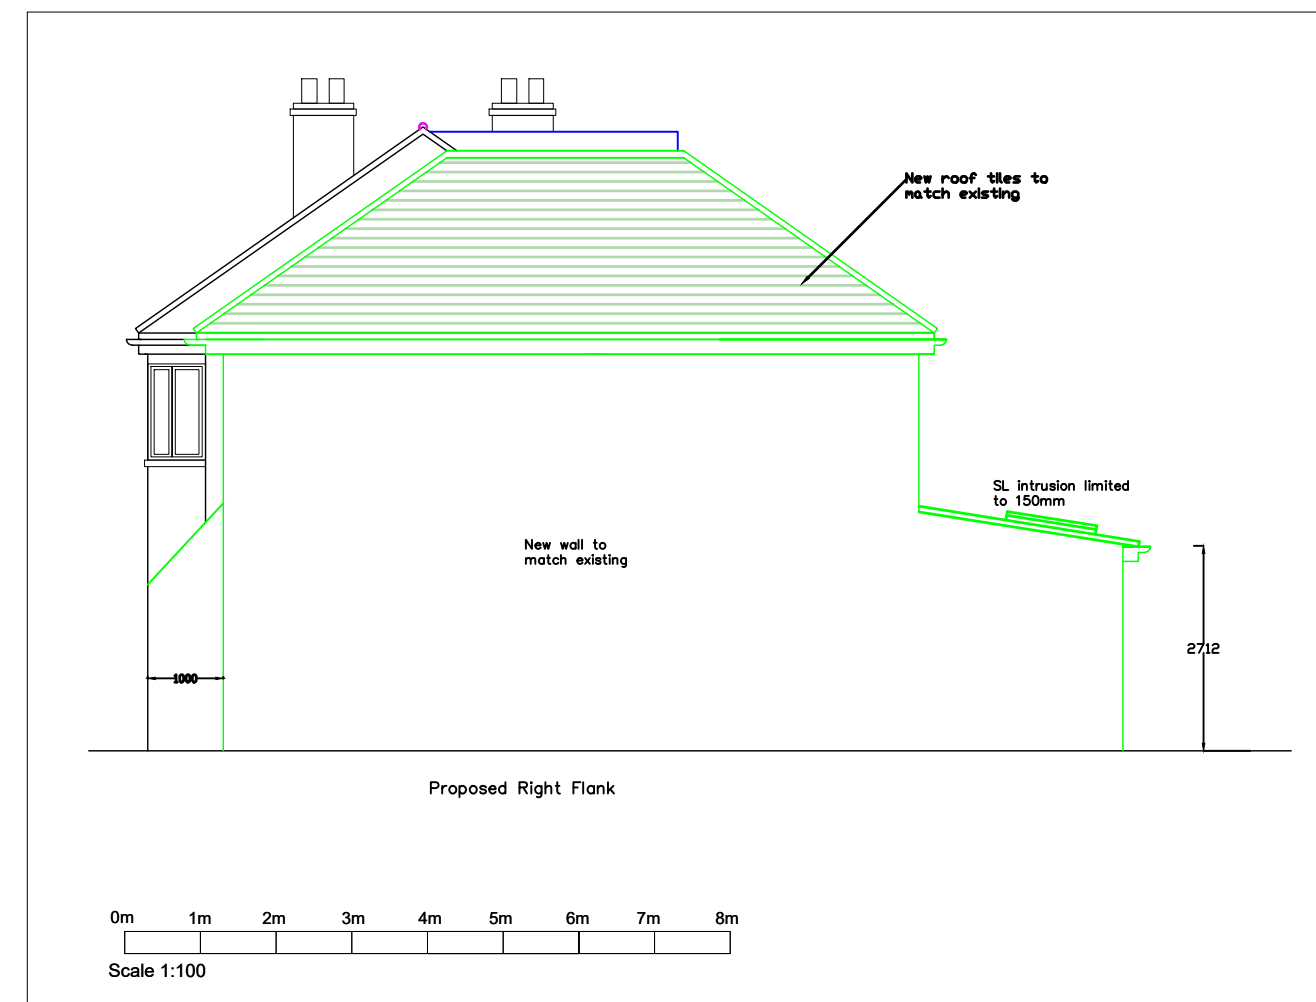
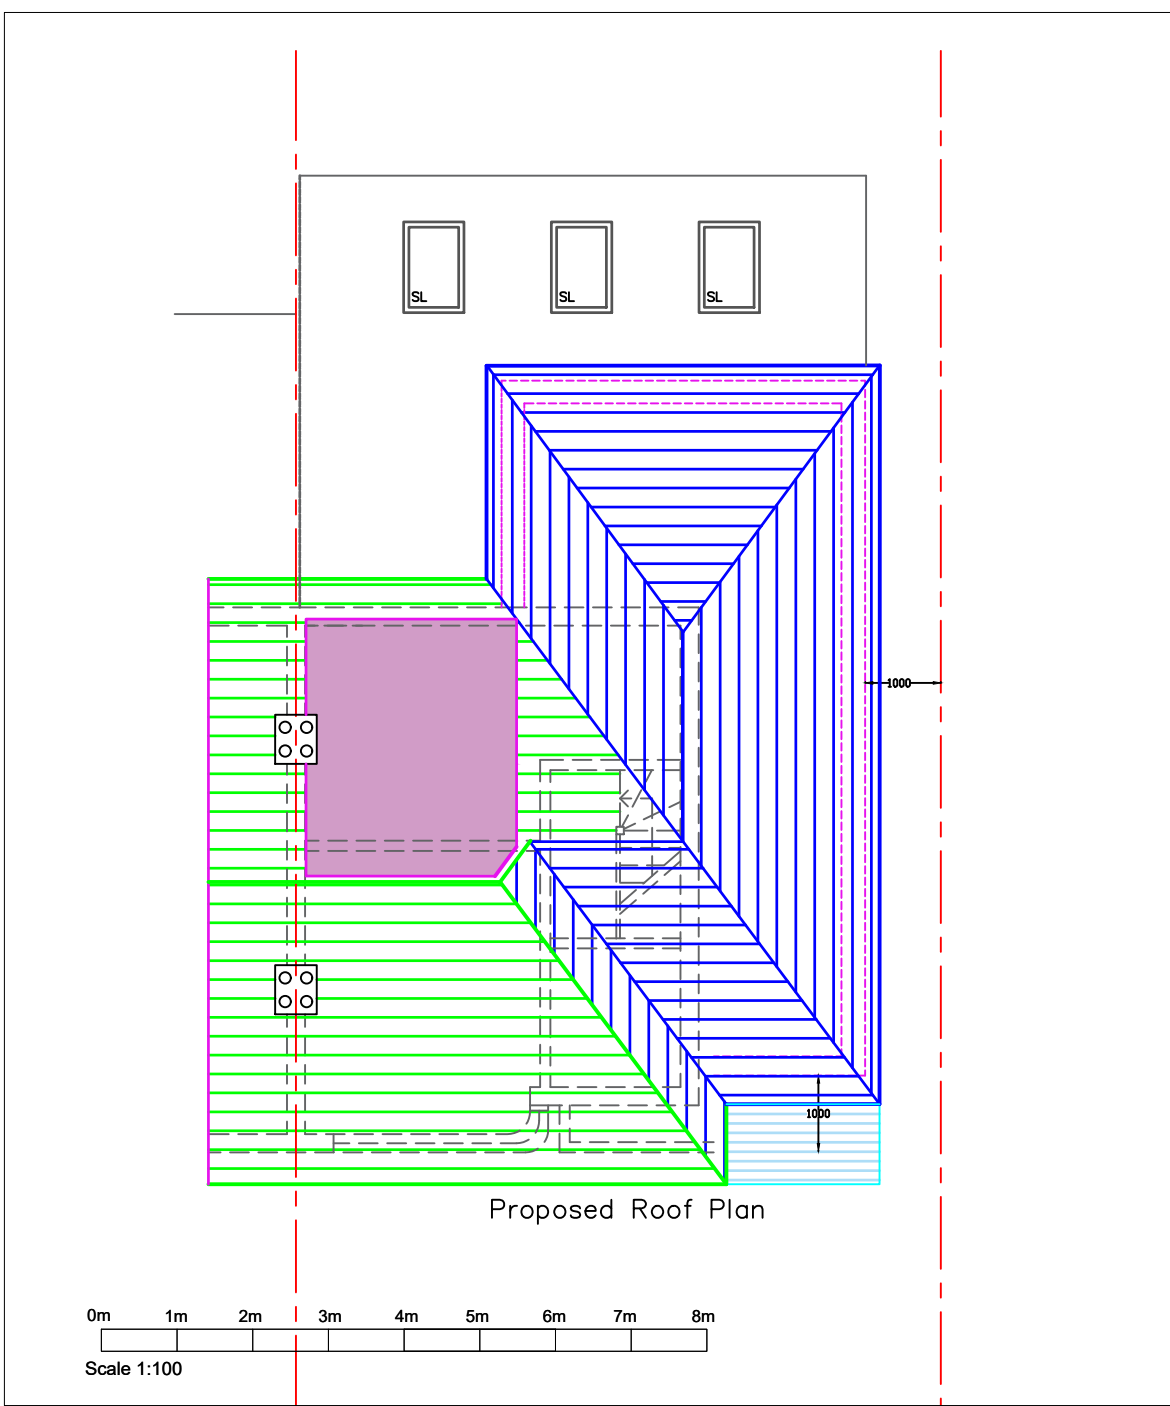
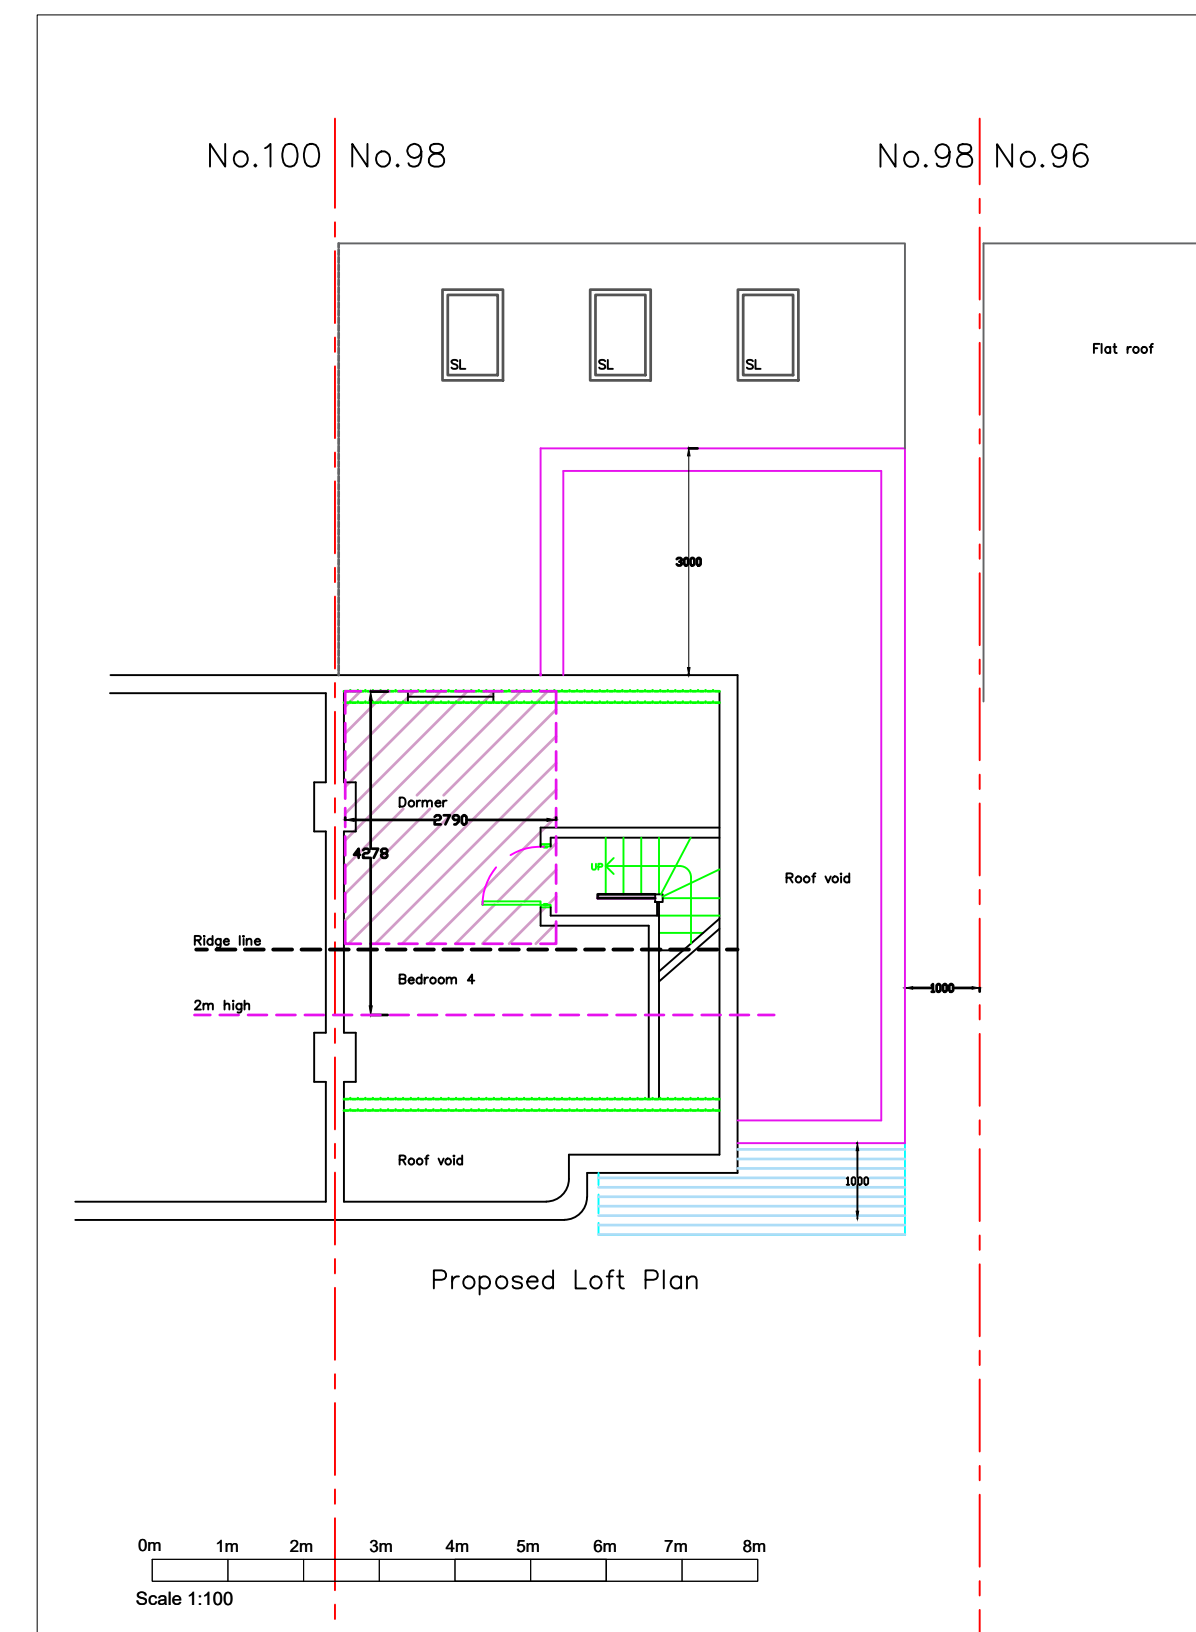
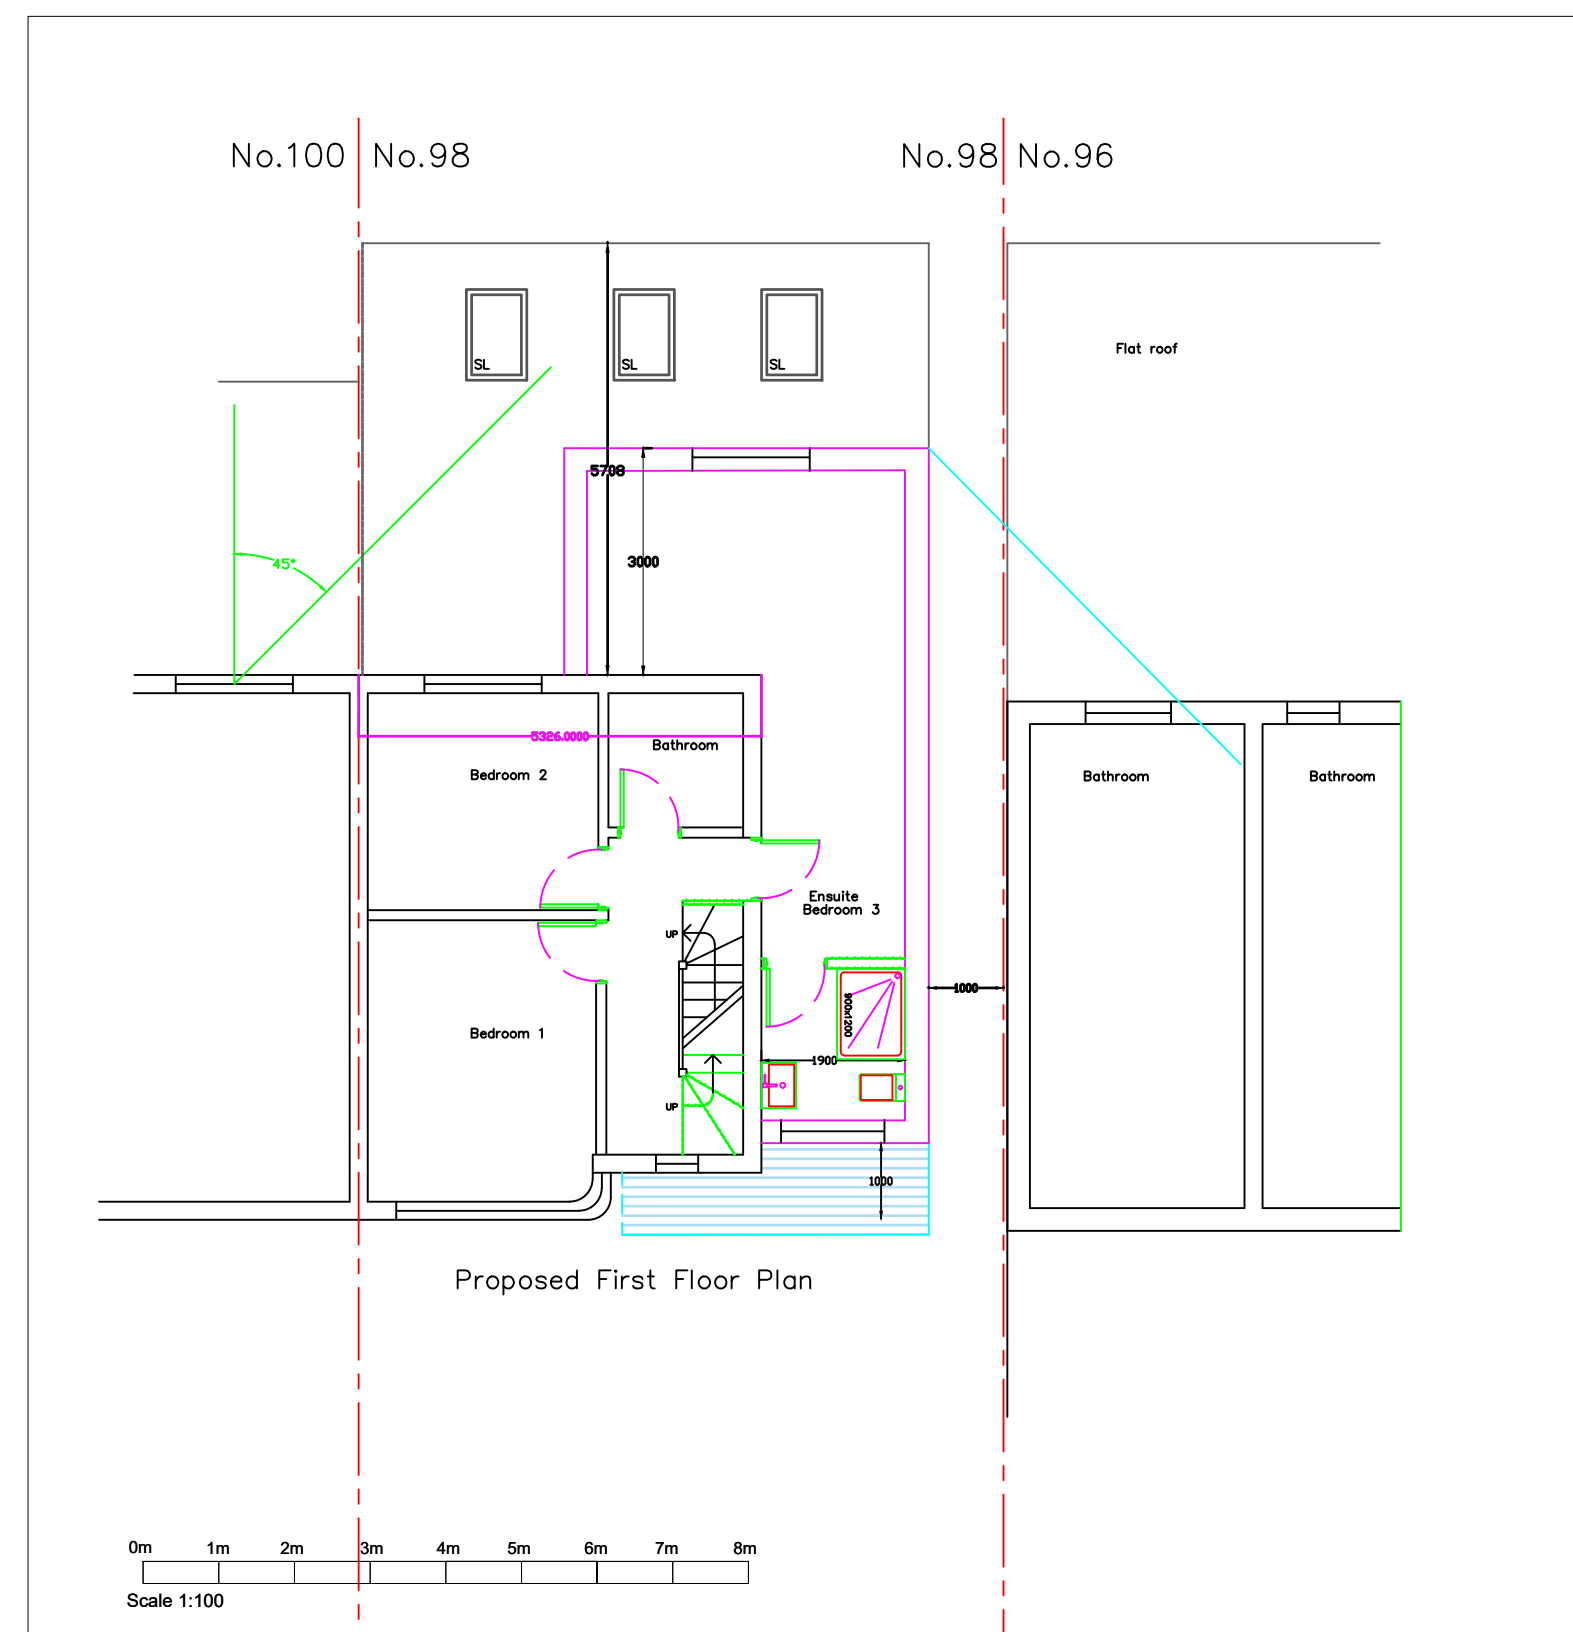


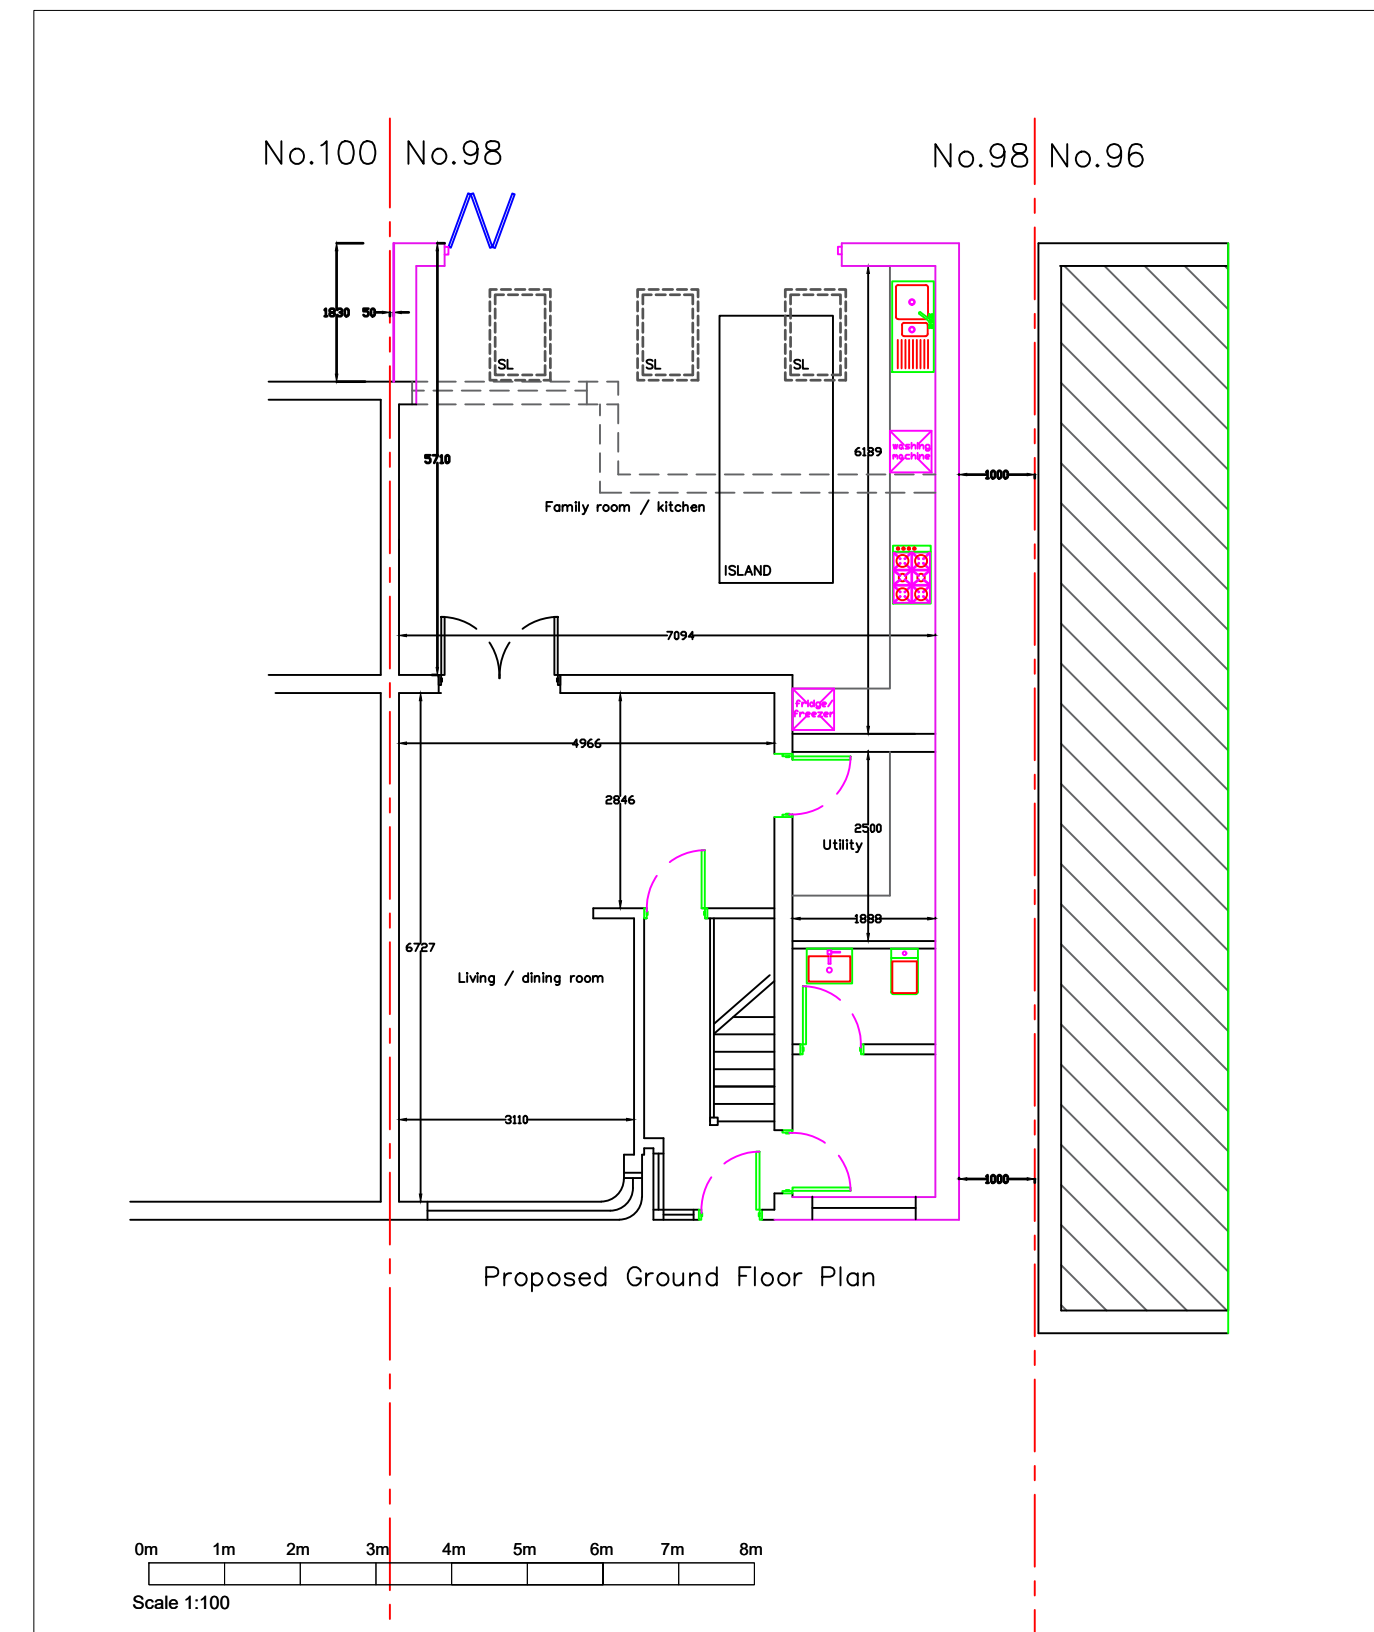

NOTES

REVISION


Synergy Bespoke Design
3, 97 Hanger Lane
London W5 3DA
Email: info@synergybespokedesign.co.uk

CLIENT
Mr. ELI

PROJECT
98 DARTMOUTH ROAD, RUISLIP HA4 0DF
DEMOLISH EXISTING GARAGE AND ERECT SIDE/ REAR PART
SINGLE & PART DOUBLE EXTENSION PLUS LOFT
CONVERSION WITH REAR DORMER EXTENSION

TITLE

PROPOSED PLANS

DRAWN HA	CHECKED	APPROVED
--------------------	----------------	-----------------

DATE MARCH 2024	SCALE 1 : 100 @ A1
---------------------------	------------------------------

PLANNING

DRAW. NO. 60201/P/02	REV
--------------------------------	------------