


General Notes

Drg. No.	PLA/0103/A	
Planning A	06/06/24	
No.	Revision/Issue	Date

Firm Name and Address
Middlesex & Herts
7 Elgin Drive
Northwood
Middlesex
HA6 2YR
01923 826280

Project Name and Address
Mr and Mrs Gora
59 Whitethorn Avenue
Yiewsley
West Drayton
Middlesex
UB7 8JZ

Project single storey rear & part first floor rear extension	Sheet
Date 10-04-24	
Scale 1:100	03A

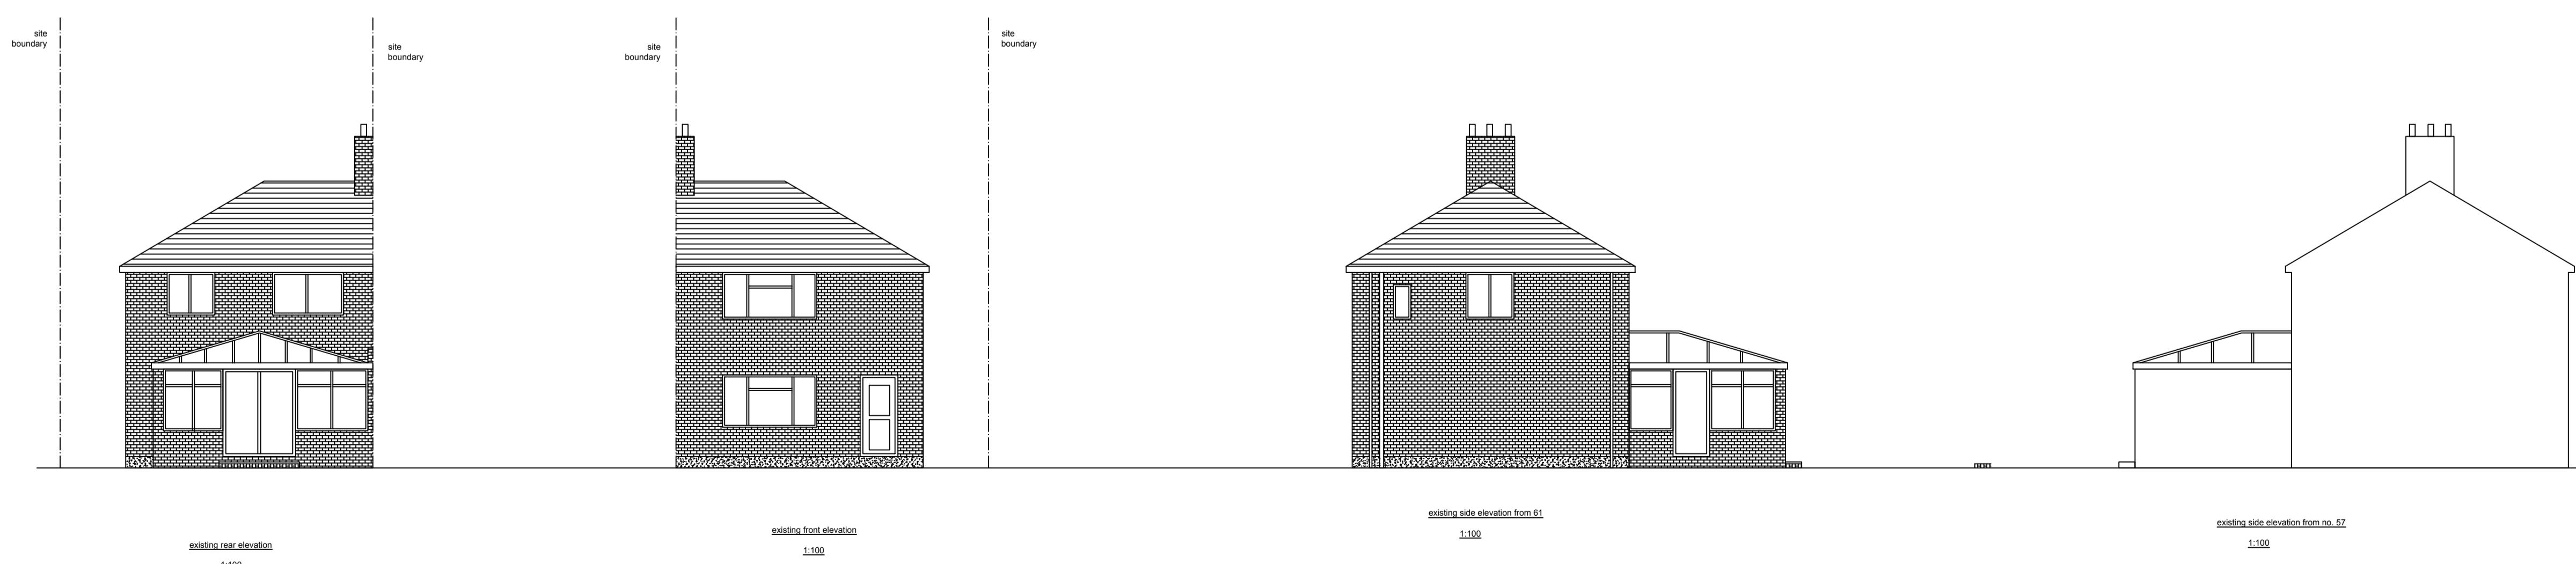

NO MEASUREMENTS TO BE SCALED FROM THE DRAWINGS. THE DRAWINGS ARE FOR INFORMATION ONLY & ARE NOT DRAWN TO SCALE. THE DRAWINGS ARE FOR THE USE OF CONTRACTORS & TO BE CHECKED & AGREED WITH CONTRACTOR ON SITE AT THE TIME OF CONSTRUCTION

0m 5m 10m