


General Notes

	Drg. No. PLA/0103	
No.	Revision/Issue	Date

Firm Name and Address  
Middlesex & Herts  
7 Elgin Drive  
Northwood  
Middlesex  
HA6 2YR  
01923 826280

Project Name and Address  
Mr and Mrs Gora  
59 Whitethorn Avenue  
Yiewsley  
West Drayton  
Middlesex  
UB7 8JZ

Project  
single storey rear  
&  
part first floor rear extension  
Sheet  
03  
Date  
10-04-24  
Scale  
1:100

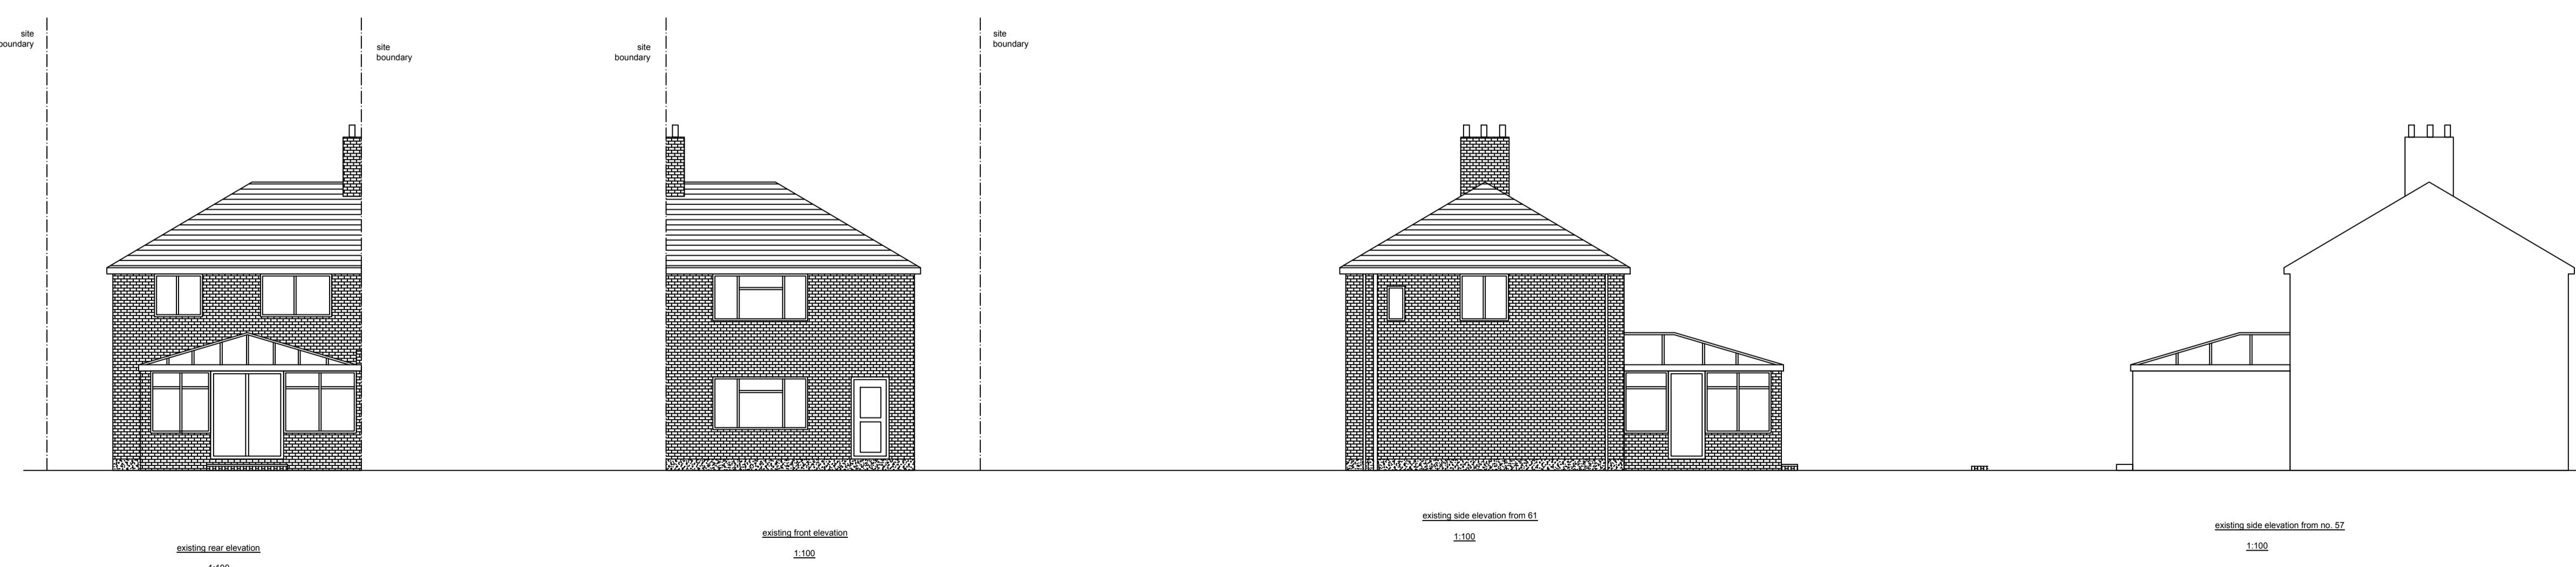

NO MEASUREMENTS TO BE SCALED FROM THE DRAWINGS. THE DRAWINGS ARE FOR INFORMATION ONLY & ARE NOT DRAWN TO SCALE. THE DRAWINGS ARE FOR THE USE OF CONTRACTORS & TO BE CHECKED & AGREED WITH CONTRACTOR ON SITE AT THE TIME OF CONSTRUCTION

0m 5m 10m