

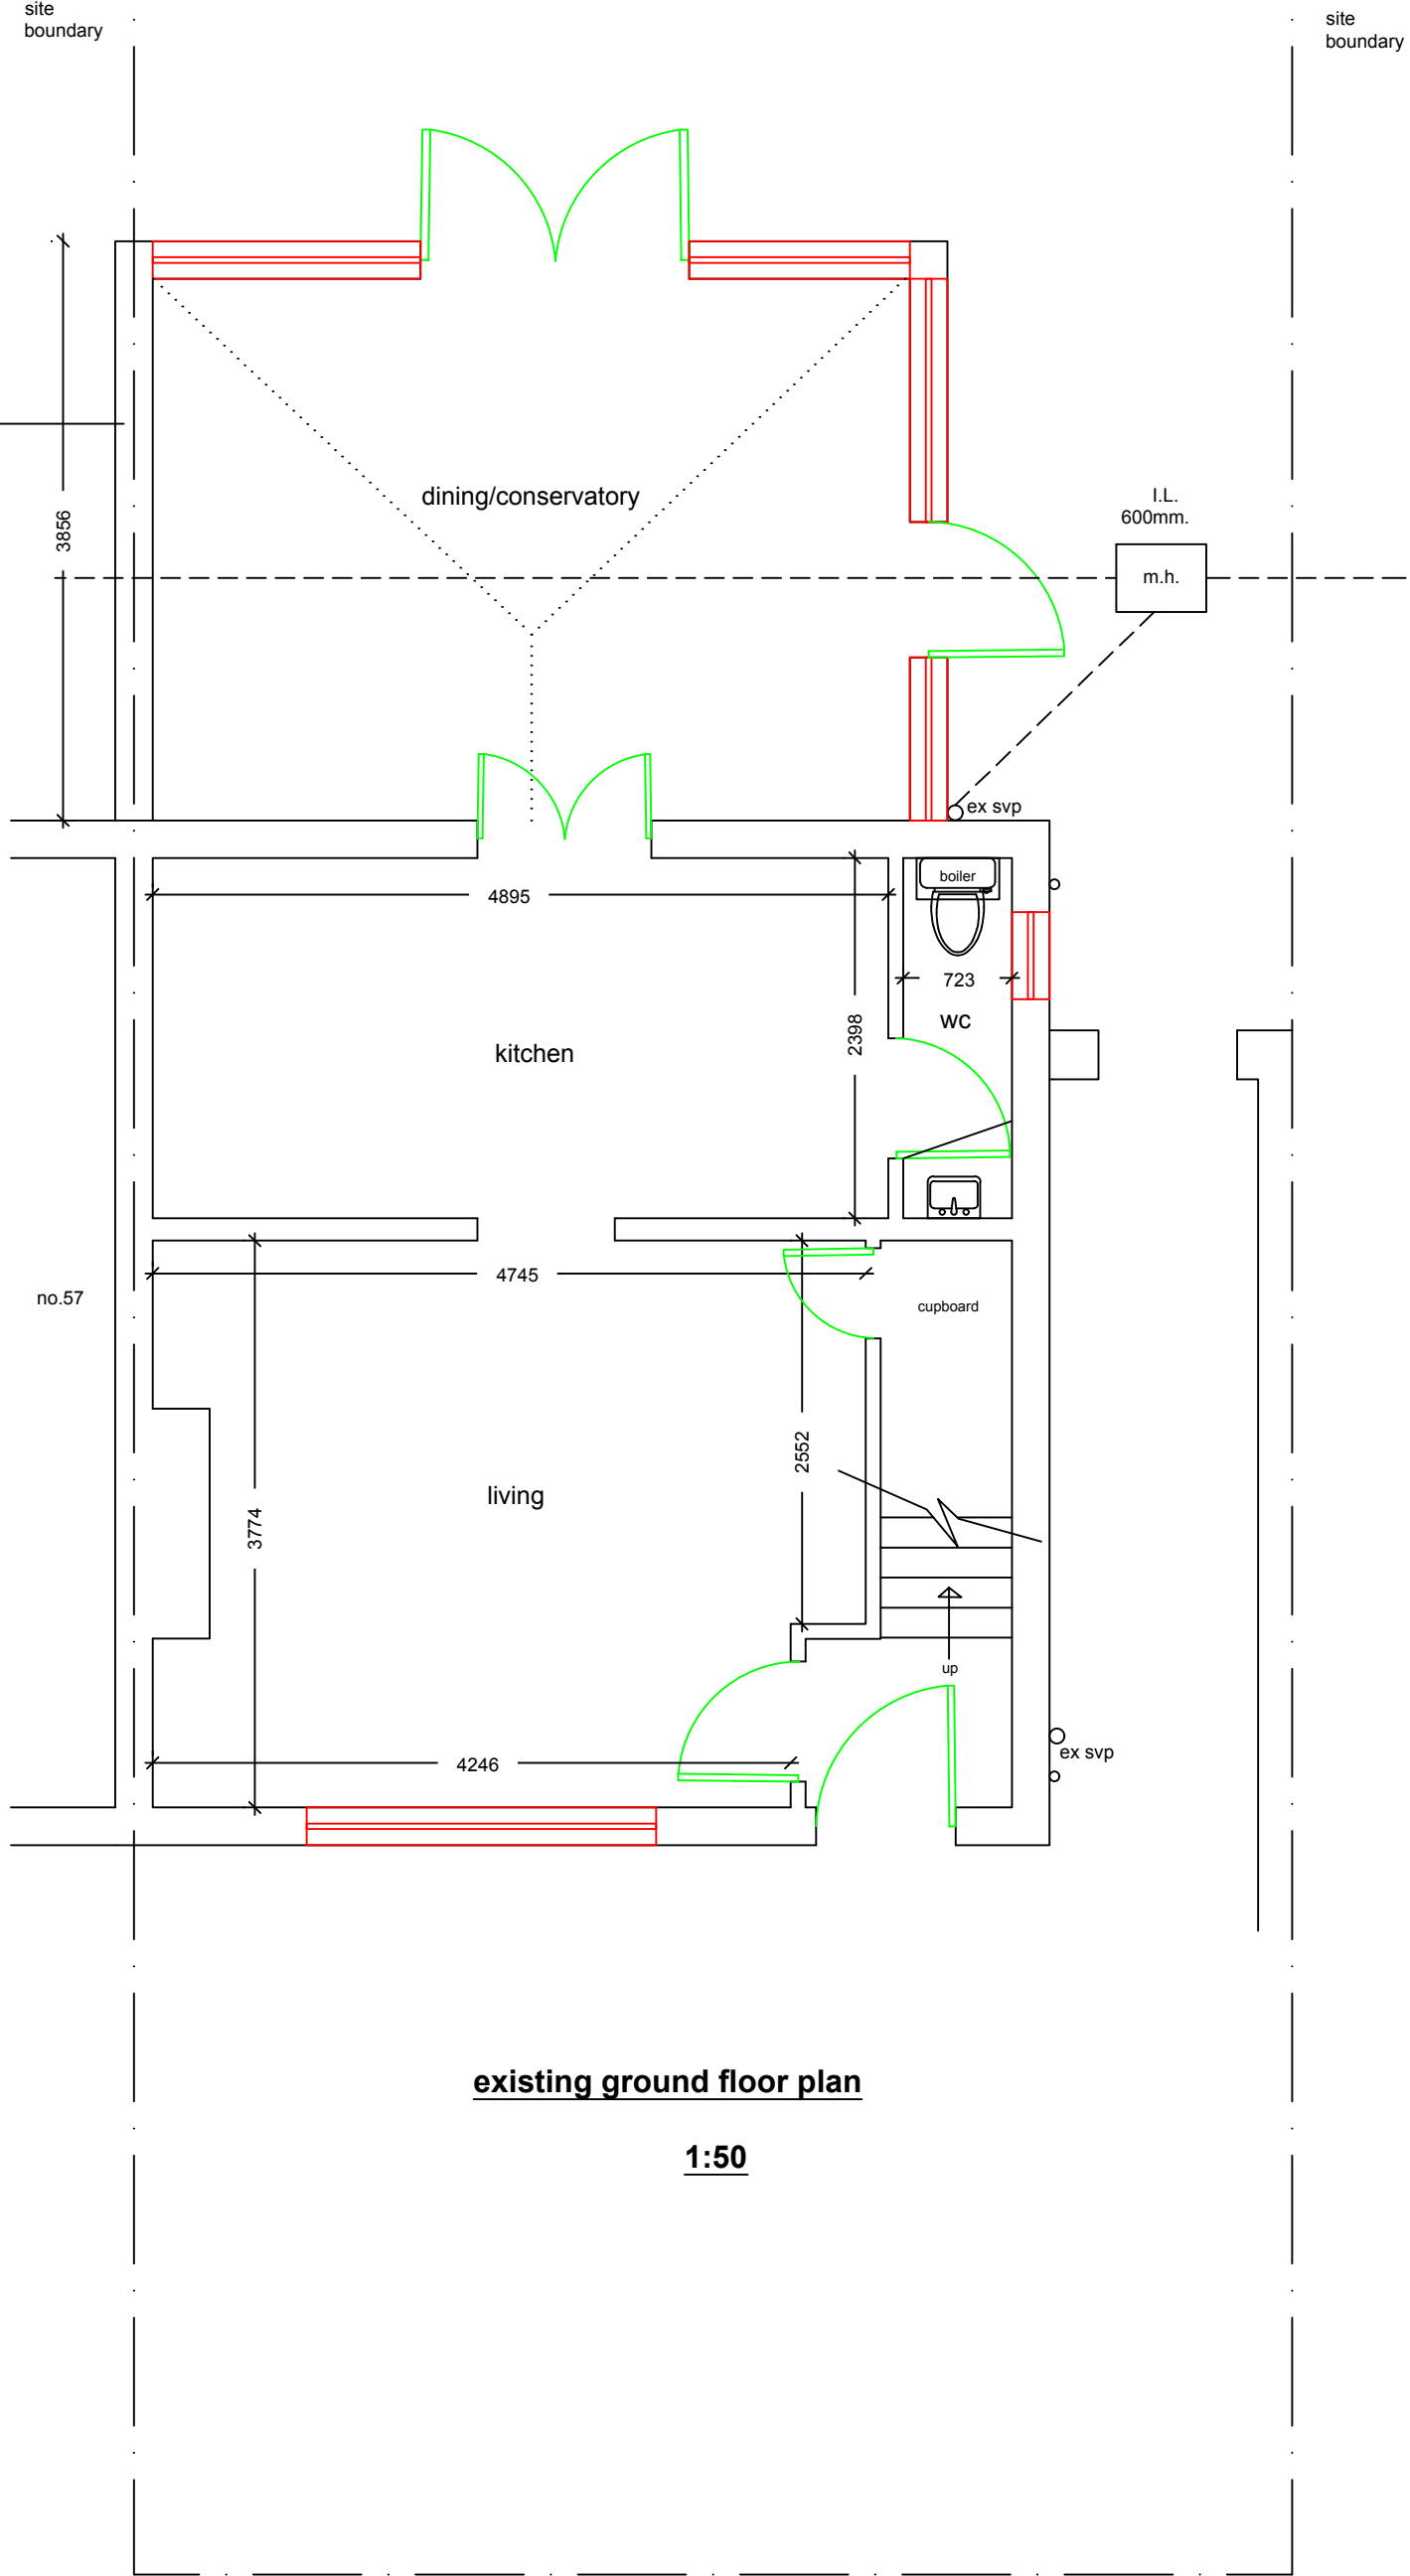


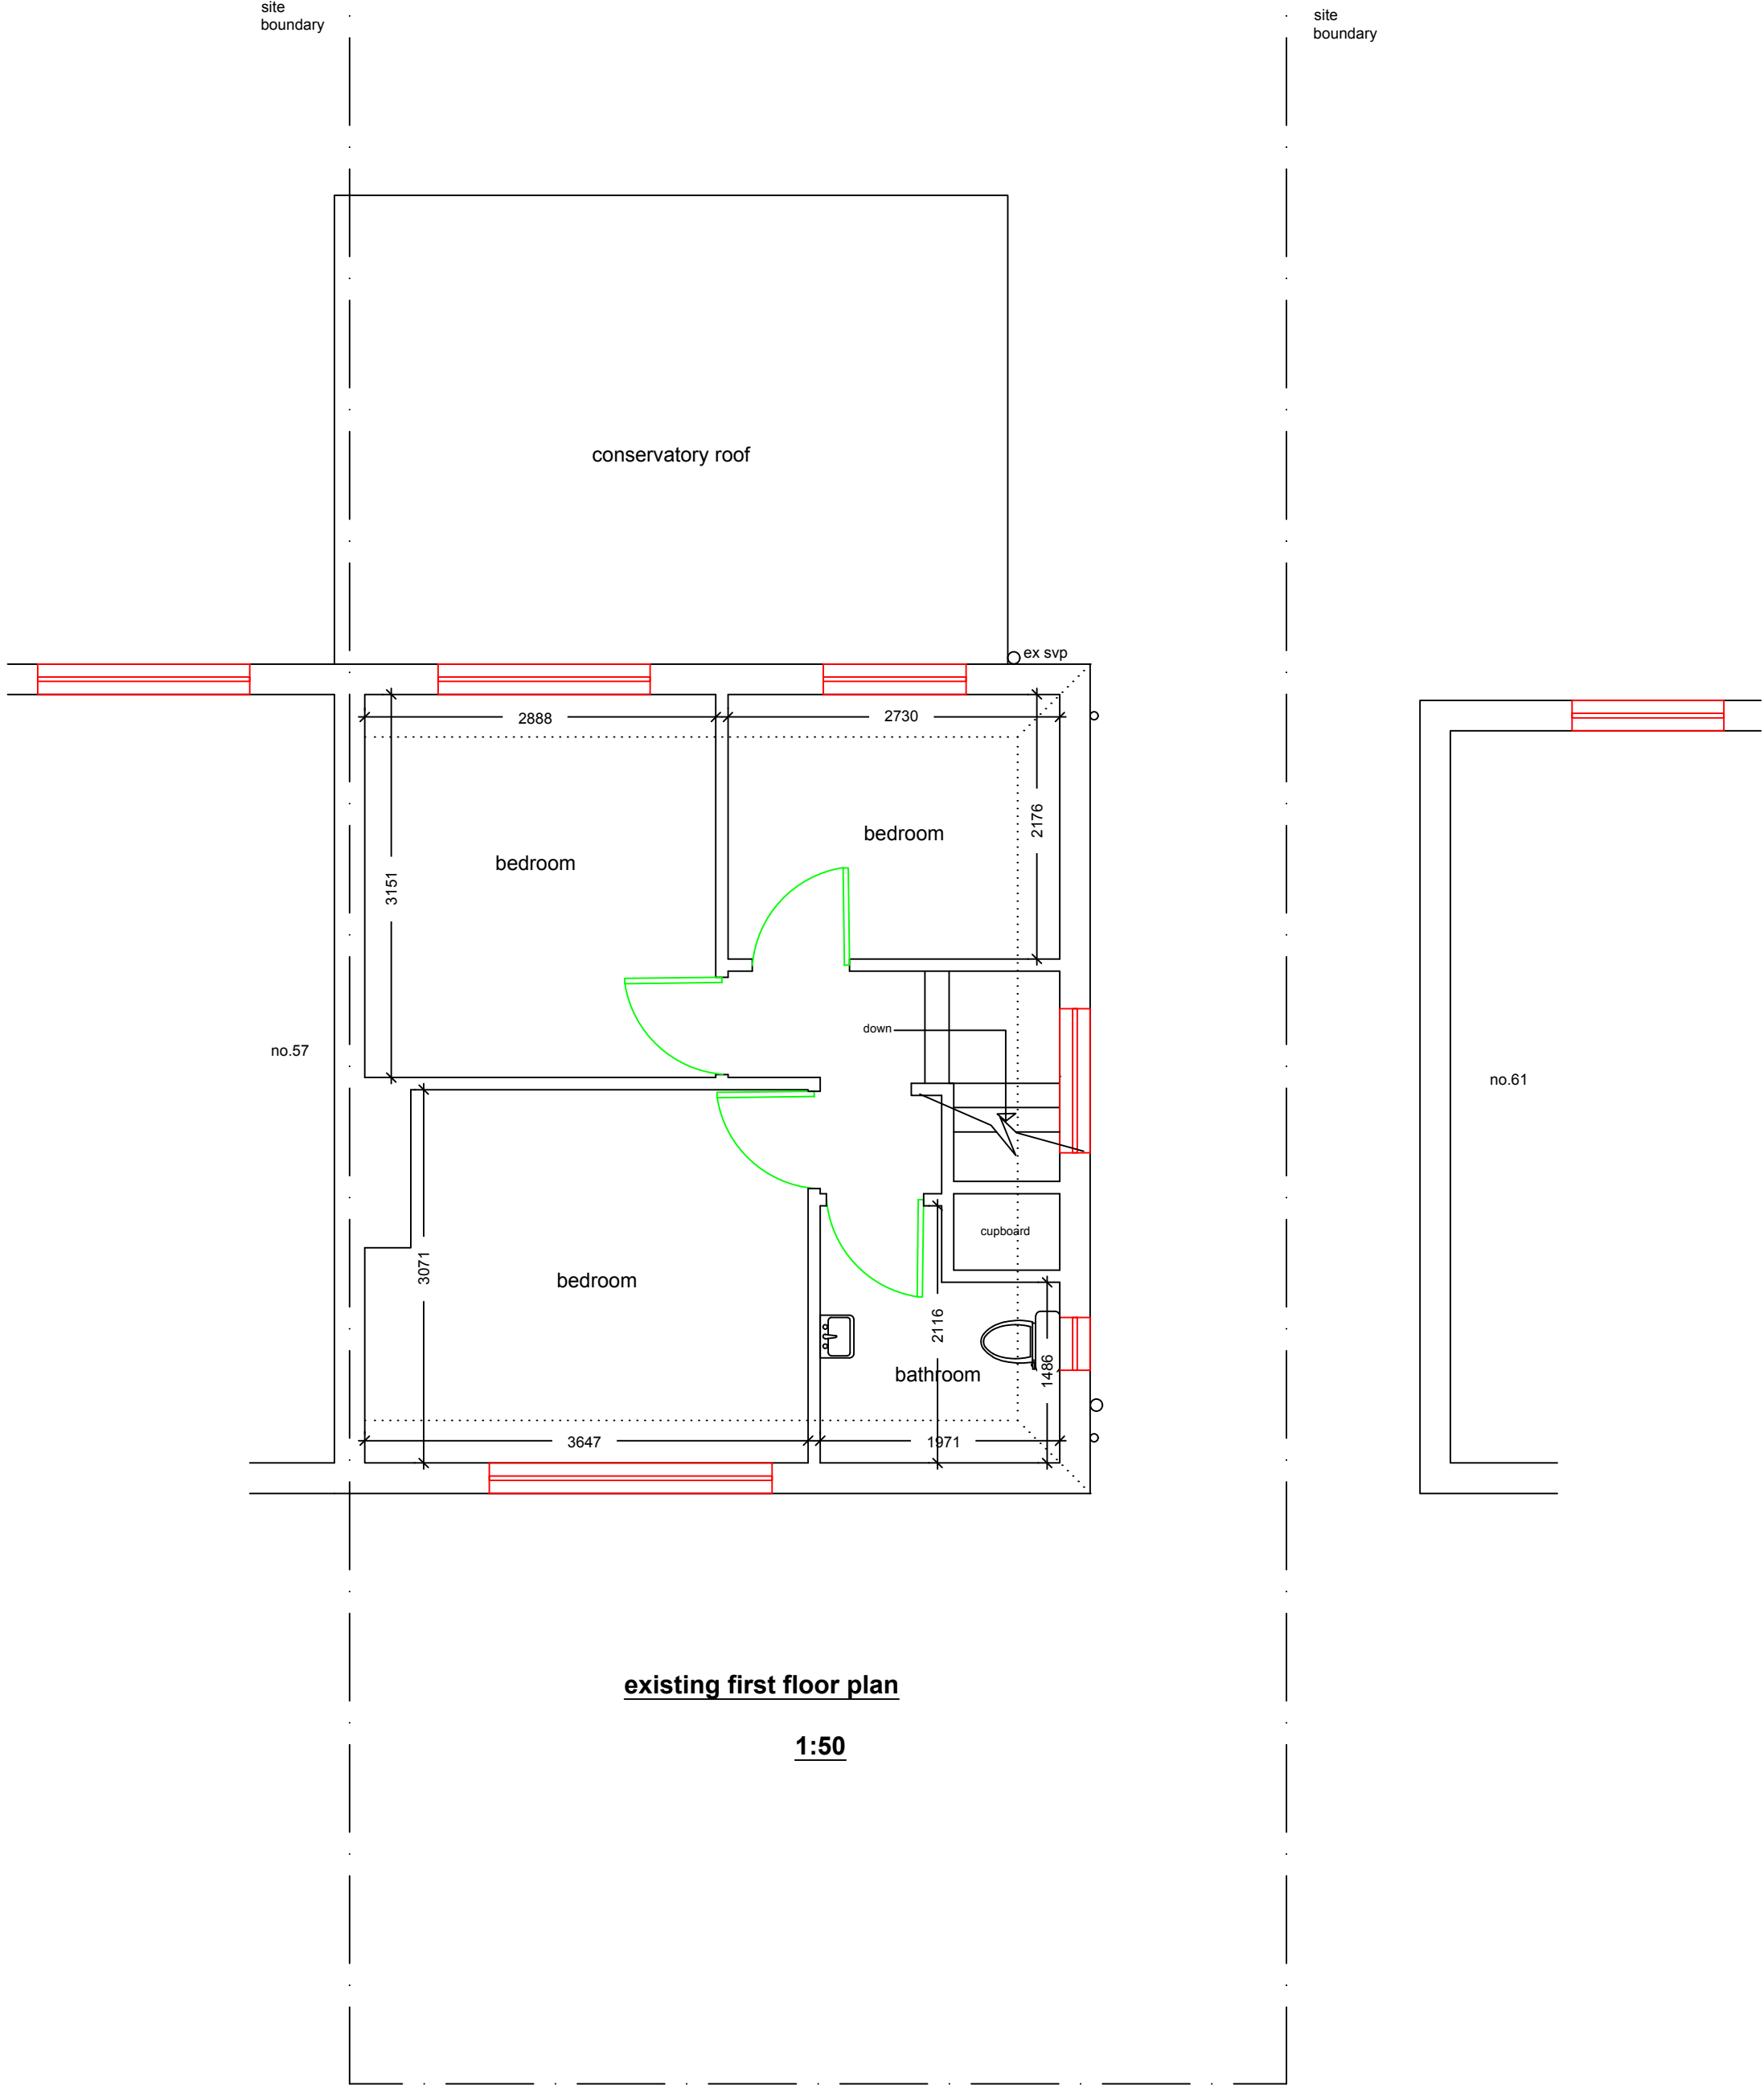

**NO MEASUREMENTS TO BE SCALED FROM THE
DRAWINGS AND ALL ACTUAL MEASUREMENTS
TO BE CHECKED & AGREED WITH CONTRACTOR
ON SITE AT THE TIME OF CONSTRUCTION**

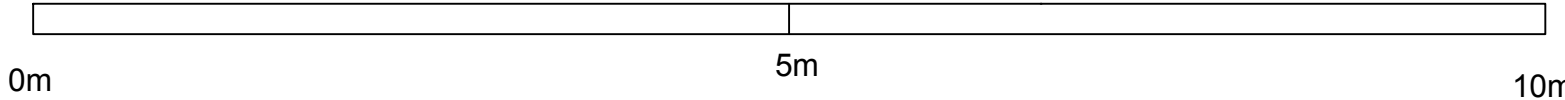

	Drg. No.PLA/0103	
No.	Revision/Issue	Date

Firm Name and Address

Middlesex & Herts
7 Elgin Drive
Northwood
Middlesex
HA6 2YR
01923 826280

Project Name and Address

Mr and Mrs Gora
59 Whitethorn Ave
Yiewsley
West Drayton
Middlesex
UB7 8JZ

Project Two storey rear extension	Sheet 01
Date 22-07-26	
Scale 1:50	