


**1 Site Location Plan**  
1 : 2500 @ A1, 1:5000 @ A3

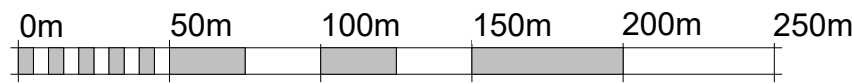

VISUAL SCALE 1:2500 @ A1, 1:5000 @ A3

2	CS	10/04/2025	Issue for Information
1	CS	25/03/2025	Issue for Information
Rev	Drn	Date	Description

INFORMATION

**MILLAR**  
DESIGN + MANAGEMENT

No.7 Brunel Parkway, Pride Park, Derby DE24 8HR  
Tel: +44(0)1332 290412 Web: www.millarmanagement.co.uk

**BRITISH AIRWAYS**

Project Name  
BA Ops Base Signage

Drawing Title  
BA Operations Base - Site Location Plan

Drawn By CE	Approved By RE	Date 10/04/2025	MM Job No. 4165	Scale 1 : 2500
----------------	-------------------	--------------------	--------------------	-------------------

Drawing No. 4165-MDM-00-DR-A-00002	Rev. 2
---------------------------------------	-----------