


TBC South proposed
sign

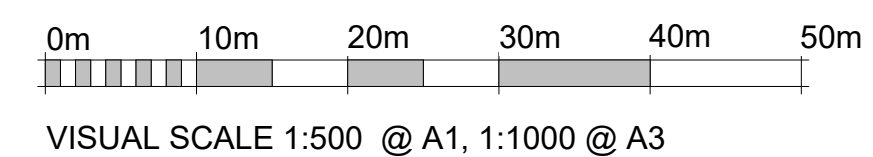

1 TBC Plan
1 : 500 @ A1, 1:1000 @ A3

2	CS	10/04/2025	Issue for Information	
1	CS	25/03/2025	Issue for Information	
Rev	Dn	Date	Description	

INFORMATION

MILLAR

DESIGN + MANAGEMENT

No.7 Brunel Parkway, Pride Park, Derby DE24 8HR
Tel: +44(0)1332 290412 Web: www.millarmanagement.co.uk



Project Name
BA Ops Base Signage

Drawing Title
TBC - Plan

Drawn By CE	Approved By RE	Date 10/04/2025	MM Job No. 4165	Scale 1 : 500
----------------	-------------------	--------------------	--------------------	------------------

Drawing No. 4165-MDM-00-DR-A-01003	Rev. 2
---------------------------------------	-----------