


WEST

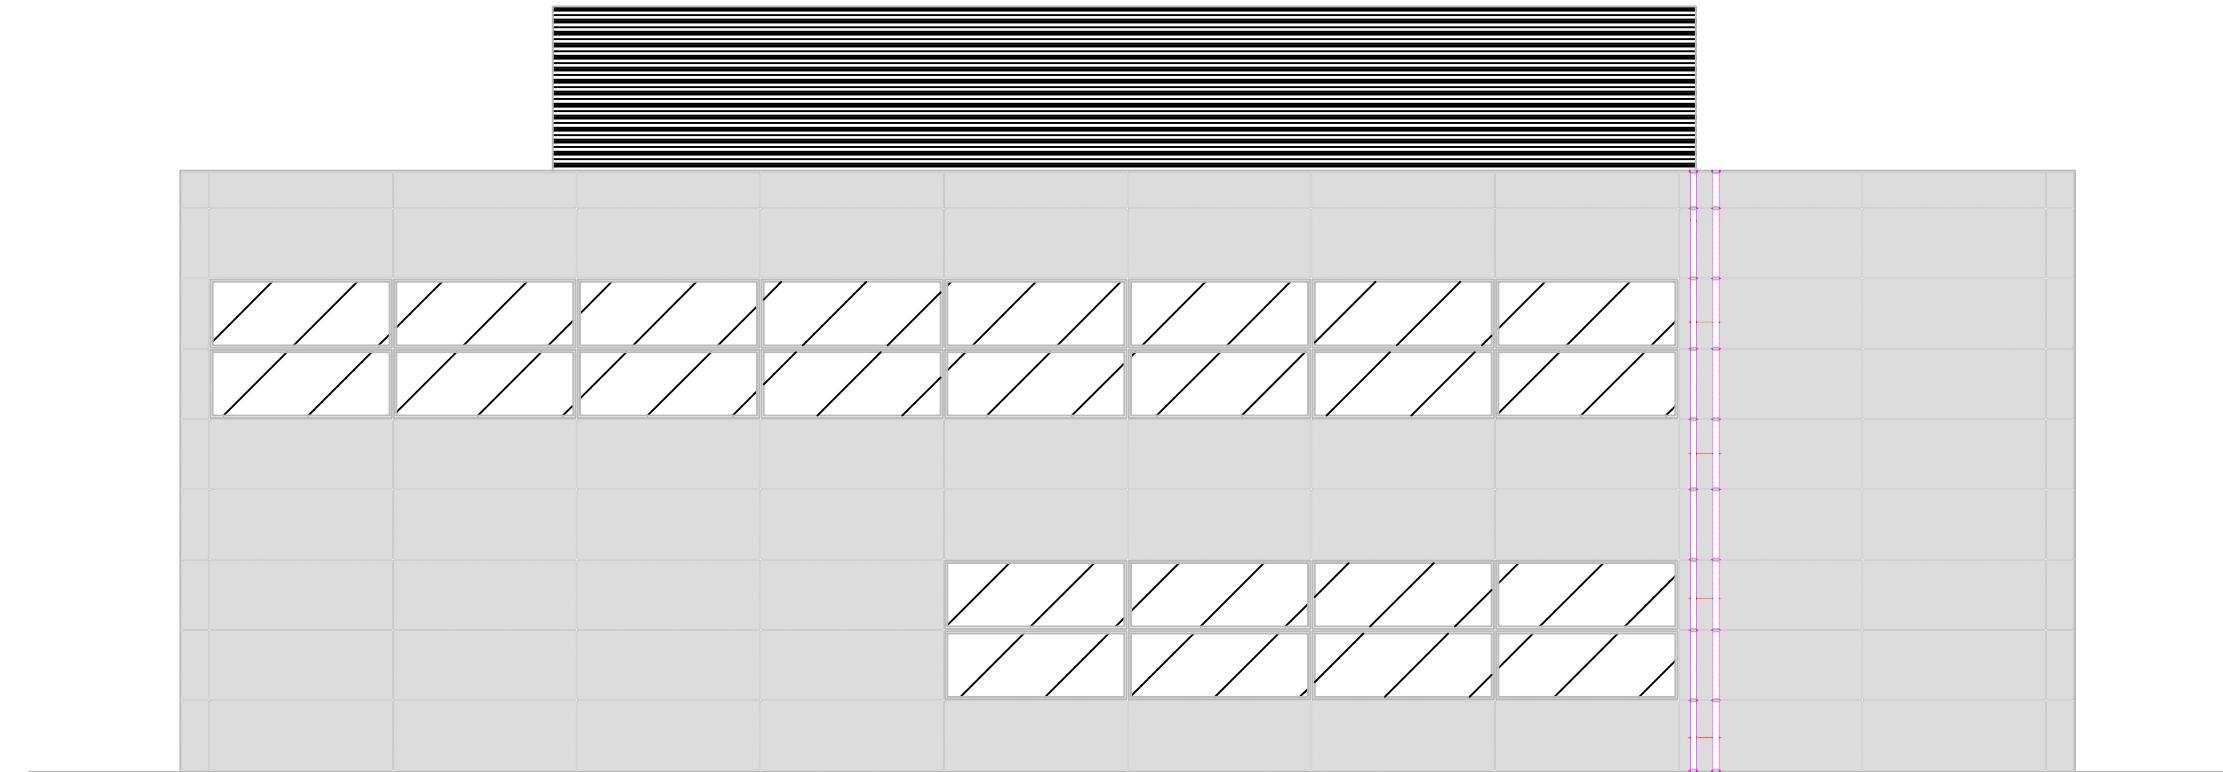

A scale bar for architectural drawings. It features a red horizontal line with numerical markings at 1, 0, 1, 2, 3, and 4. Below the line, the text "SCALE 1:100" is printed in black, and to the right, the letter "m" indicates meters.

DISCLAIMER NOTES:	DRAWING NOTES:					ORIGINATOR:					IN ASSOCIATION WITH:																
<p>• THIS DOCUMENT IS COPYRIGHT OF THE ORIGINATOR AND MUST BE TREATED AS CONFIDENTIAL</p> <p>• THIS DOCUMENT MUST NOT BE ALTERED, REPRODUCED OR DISTRIBUTED WITHOUT PRIOR WRITTEN CONSENT OF THE ORIGINATOR</p> <p>• THIS DOCUMENT MUST NOT BE ALTERED - THE ORIGINATOR ACCEPTS NO RESPONSIBILITY FOR ANY DISCREPANCIES ARISING AS A RESULT OF THE ORIGINATOR'S INFORMATION BEING ALTERED BY OTHERS</p> <p>• ANY DISCREPANCY MUST BE REPORTED TO THE ORIGINATOR</p> <p>• DO NOT SCALE THIS DOCUMENT - USE FIGURED DIMENSIONS ONLY</p> <p>• ALL DIMENSIONS ARE IN MILLIMETRES UNLESS STATED OTHERWISE</p> <p>• THIS DOCUMENT MUST BE READ IN CONJUNCTION WITH ALL SUPPORTING DOCUMENTS PRODUCED BY THE ORIGINATOR AND OTHER PROJECT DISCIPLINES</p> <p>• THE ORIGINATOR ACCEPTS NO RESPONSIBILITY FOR THE ACCURACY OF BACKGROUND INFORMATION PRODUCED BY THIRD PARTIES - THIS MUST BE TREATED AS INDICATIVE ONLY</p> <p>• USERS OF THIS DOCUMENT ARE RESPONSIBLE FOR CHECKING WHICH REVISION IS CURRENT</p> <p>• THE DOCUMENT STATUS "INFORMATION" OR "PRELIMINARY" INDICATES THAT THE DRAWING IS FOR REFERENCE PURPOSES ONLY - THE ORIGINATOR WILL ACCEPT NO RESPONSIBILITY FOR THE COMPLETENESS OF INFORMATION UNDER THIS STATUS</p> <p>• THE DOCUMENT STATUS "RECORD" OR "AS BUILT" HAS BEEN PREPARED, IN PART, BASED UPON INFORMATION FURNISHED BY OTHERS, WHILE THIS INFORMATION IS BELIEVED TO BE RELIABLE, THE ORIGINATOR ASSUMES NO RESPONSIBILITY FOR THE ACCURACY OF THE "RECORD" OR "AS BUILT" DOCUMENT OR FOR ANY ERRORS OR OMISSIONS THAT MAY HAVE BEEN INCORPORATED INTO THE DOCUMENT AS A RESULT OF THE INFORMATION PROVIDED BY OTHERS. THOSE RELYING ON THE "RECORD" OR "AS BUILT" DOCUMENT ARE ADVISED TO OBTAIN INDEPENDENT VERIFICATION OF ITS ACCURACY</p>		<p>COM REGULATIONS 2015 SIGNIFICANT OR NON-OBVIOUS RISKS AND RISKS WHICH ARE DIFFICULT TO MANAGE ARE IDENTIFIED ON THIS DRAWING USING THE FOLLOWING SYMBOL IDENTIFIED TO THE RIGHT WITH BRIEF ACCOMPANYING TEXT. FOR FURTHER DETAILS OF THE RISKS IDENTIFIED BY DESIGNERS, REFERENCE SHOULD BE MADE TO COM HAZARD REGISTER.</p> 								BRITISH AIRWAYS / ARCADIS																	
						ORIGINATOR:	 <p>3 VALENTINE PLACE LONDON SE1 8QH</p> <p>TEL: 020 7593 3400 FAX: 01993 815001</p> <p>WWW.RIDGE.CO.UK</p>				IN ASSOCIATION WITH:																
						CLIENT:	<p>VANGUARD HOUSE CLADDING REPLACEMENT FEASIBILITY STUDY</p> <p>VANGUARD HOUSE EXISTING ELEVATION - WEST</p> <p>PRELIMINARY</p> <p>DRAWING No: -</p> <table border="1"> <tr> <td>JOB No:</td> <td>ORG:</td> <td>ZONE:</td> <td>LEVEL:</td> <td>TYPE:</td> <td>ROLE:</td> <td>NUMBER:</td> <td>REV:</td> </tr> <tr> <td>5023138</td> <td>RDG</td> <td>XX</td> <td>XX</td> <td>EL</td> <td>Z</td> <td>0006</td> <td>A</td> </tr> </table>				JOB No:	ORG:	ZONE:	LEVEL:	TYPE:	ROLE:	NUMBER:	REV:	5023138	RDG	XX	XX	EL	Z	0006	A	PROJECT:
JOB No:	ORG:	ZONE:	LEVEL:	TYPE:	ROLE:	NUMBER:	REV:																				
5023138	RDG	XX	XX	EL	Z	0006	A																				
						DRAWN BY:	CH	SCALE:	1:100	@ A3																	
						CHECKED BY:	ND	DATE:	13.11.23																		
						STATUS:																					