




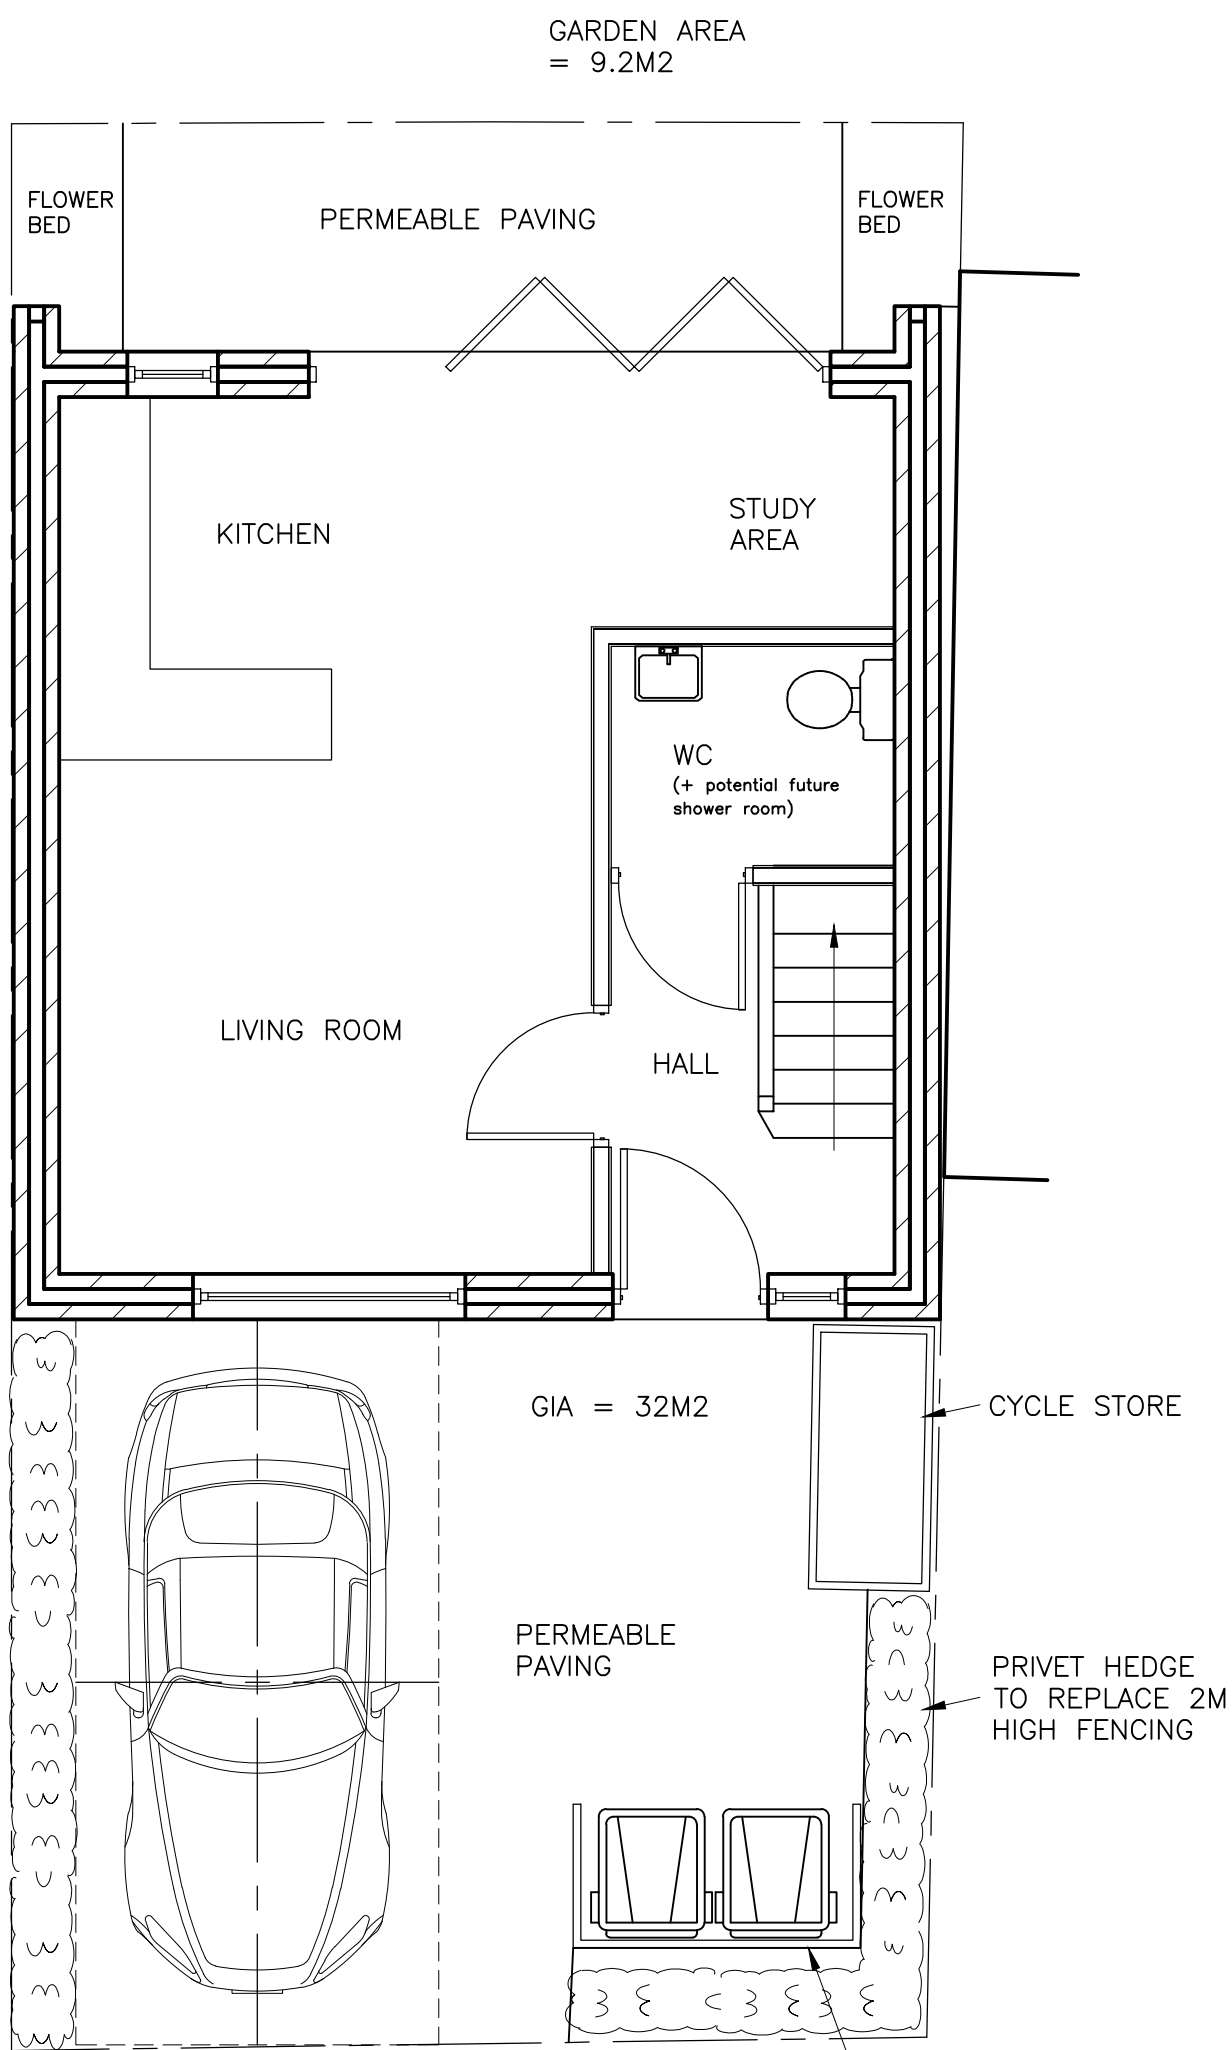


GROUND FLOOR PLAN
(1:50)

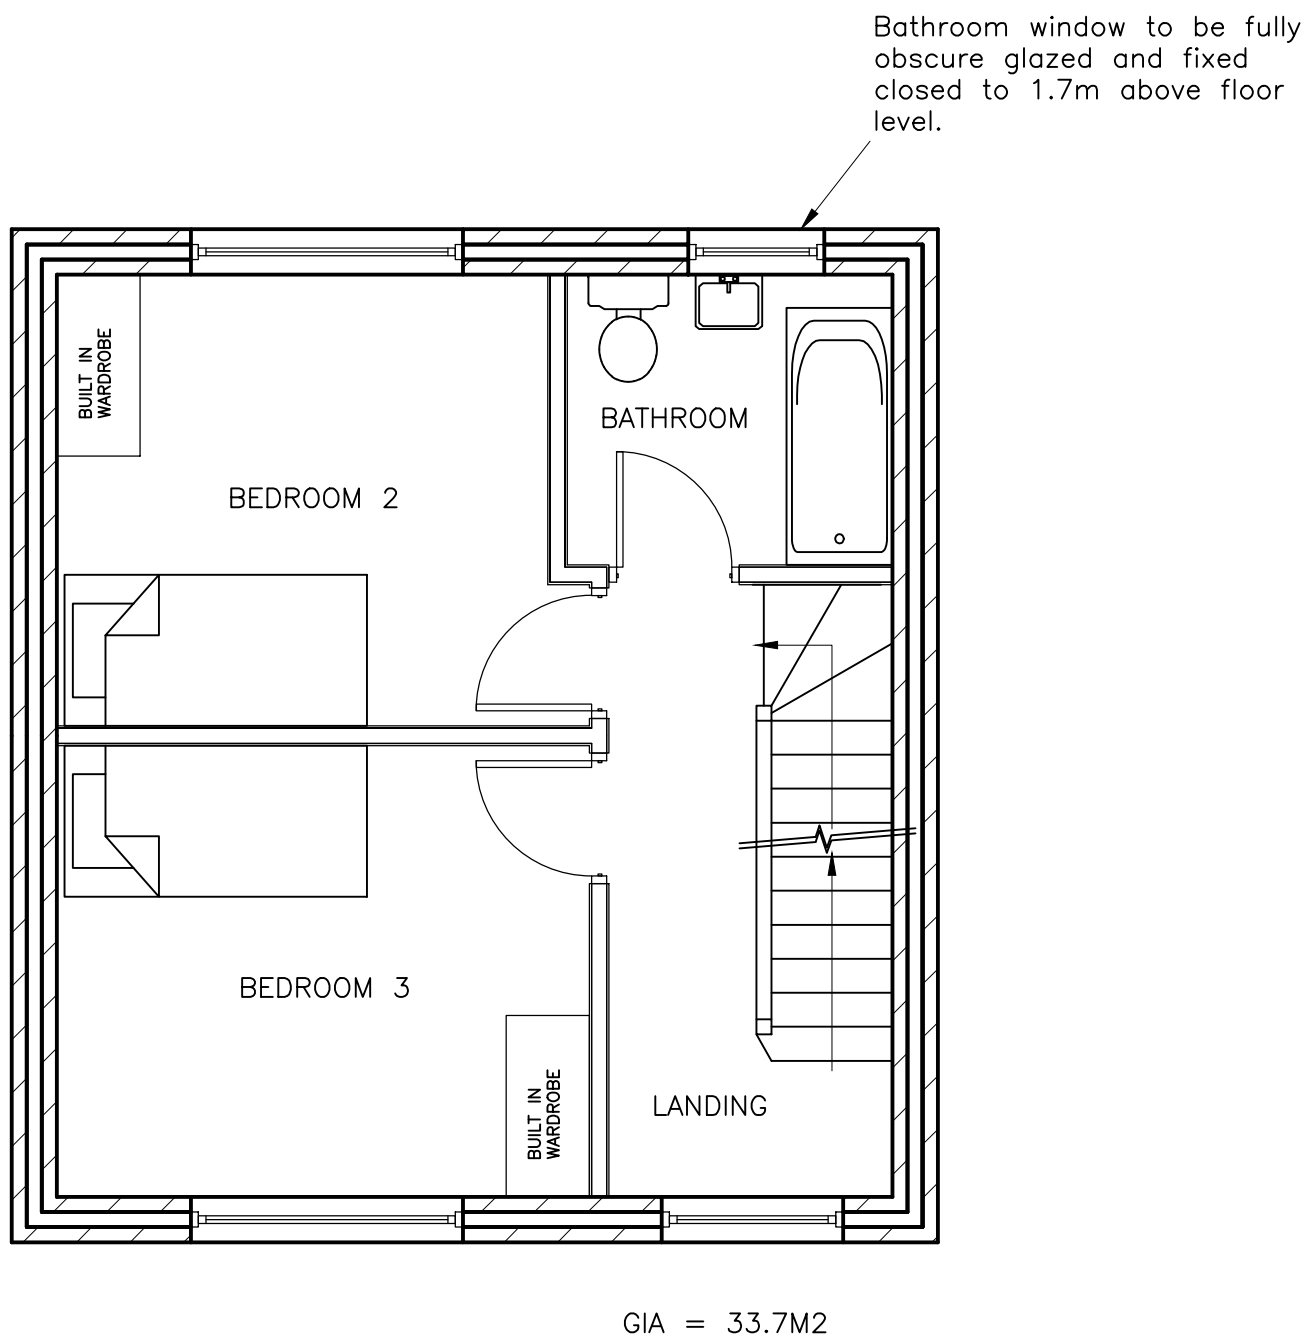

FIRST FLOOR PLAN
(1:50)

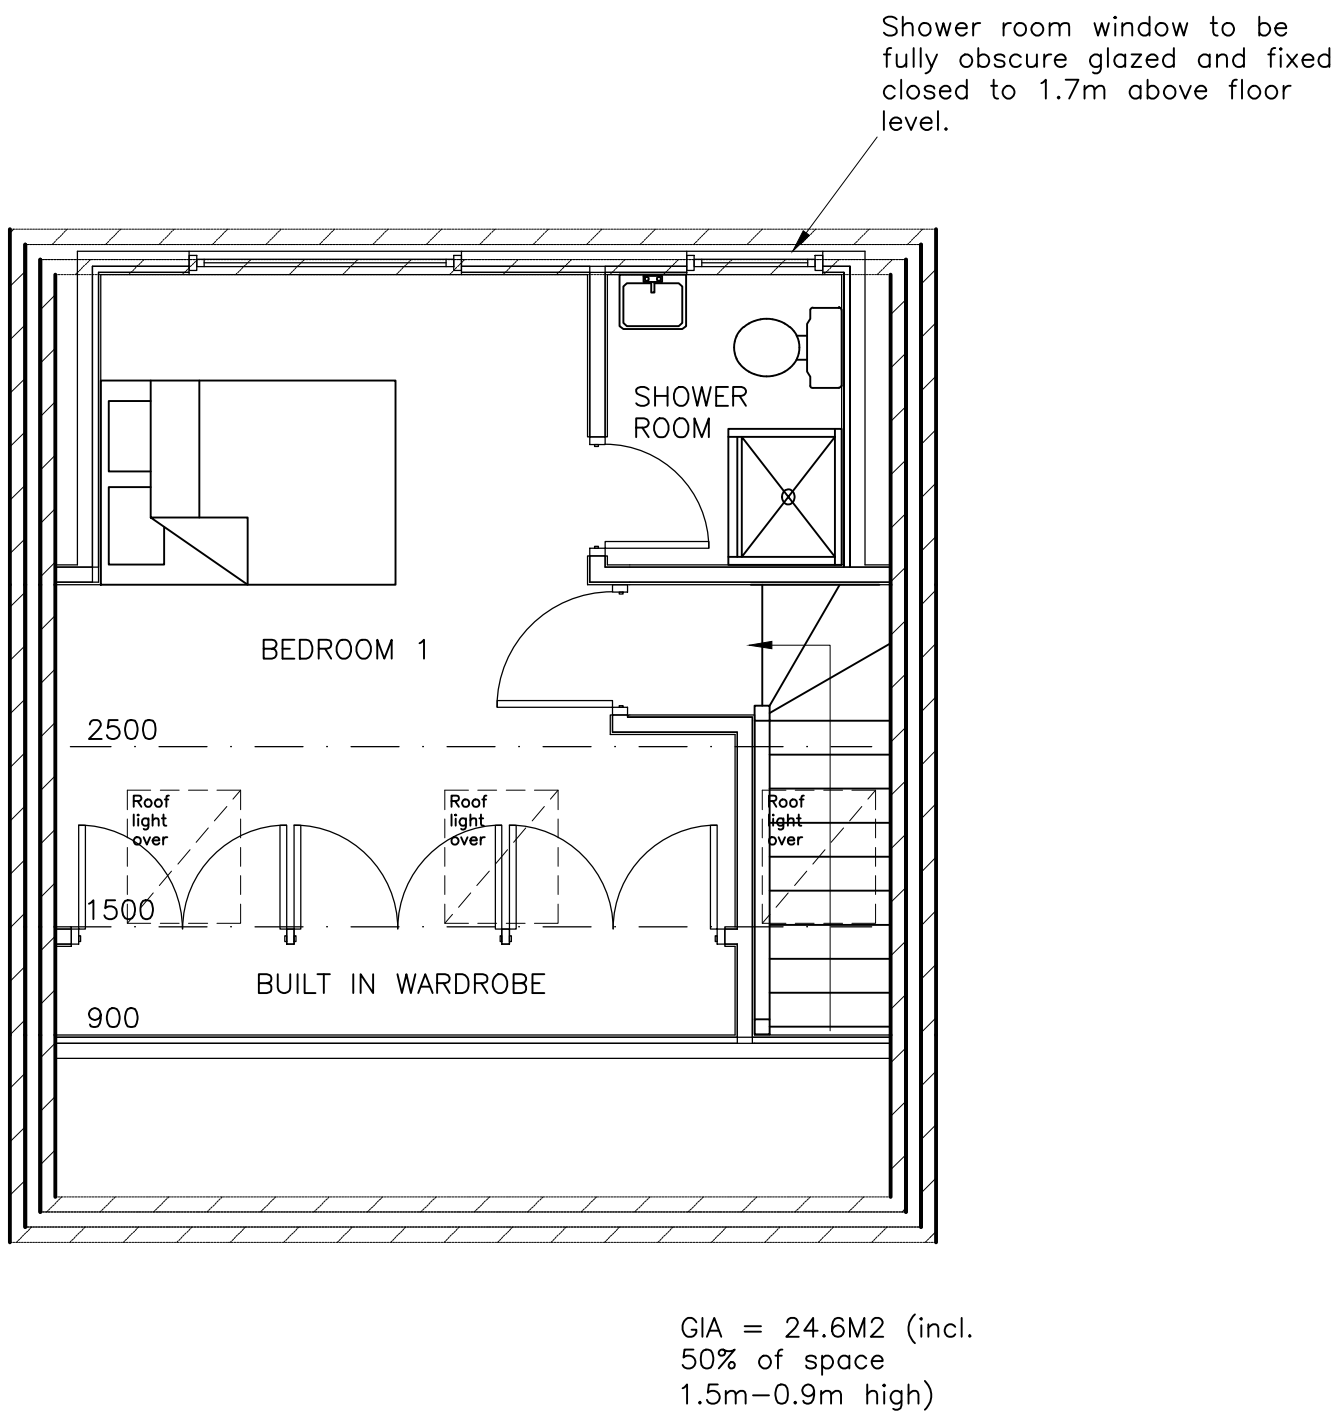


SECOND FLOOR PLAN
(1:50)

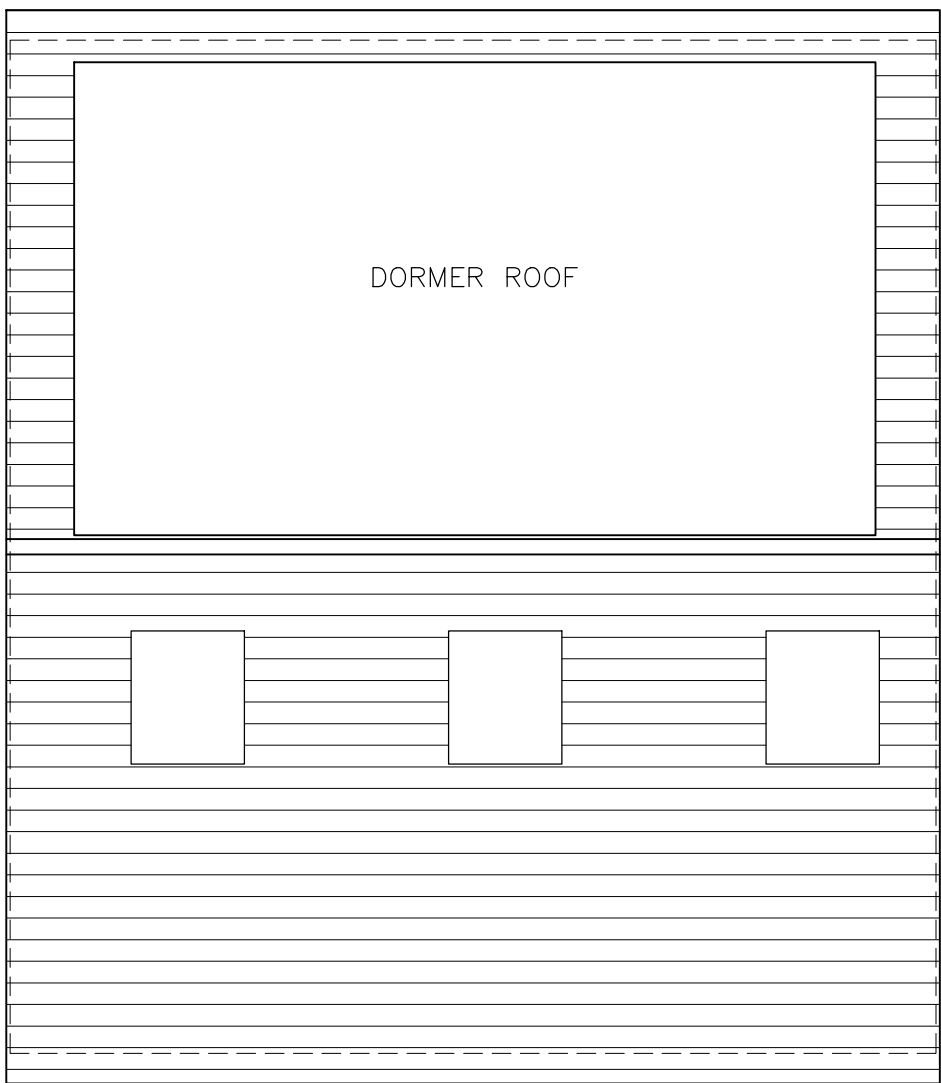

ROOF PLAN
(1:50)

GIA ENTIRE BUILDING = 90.3M2

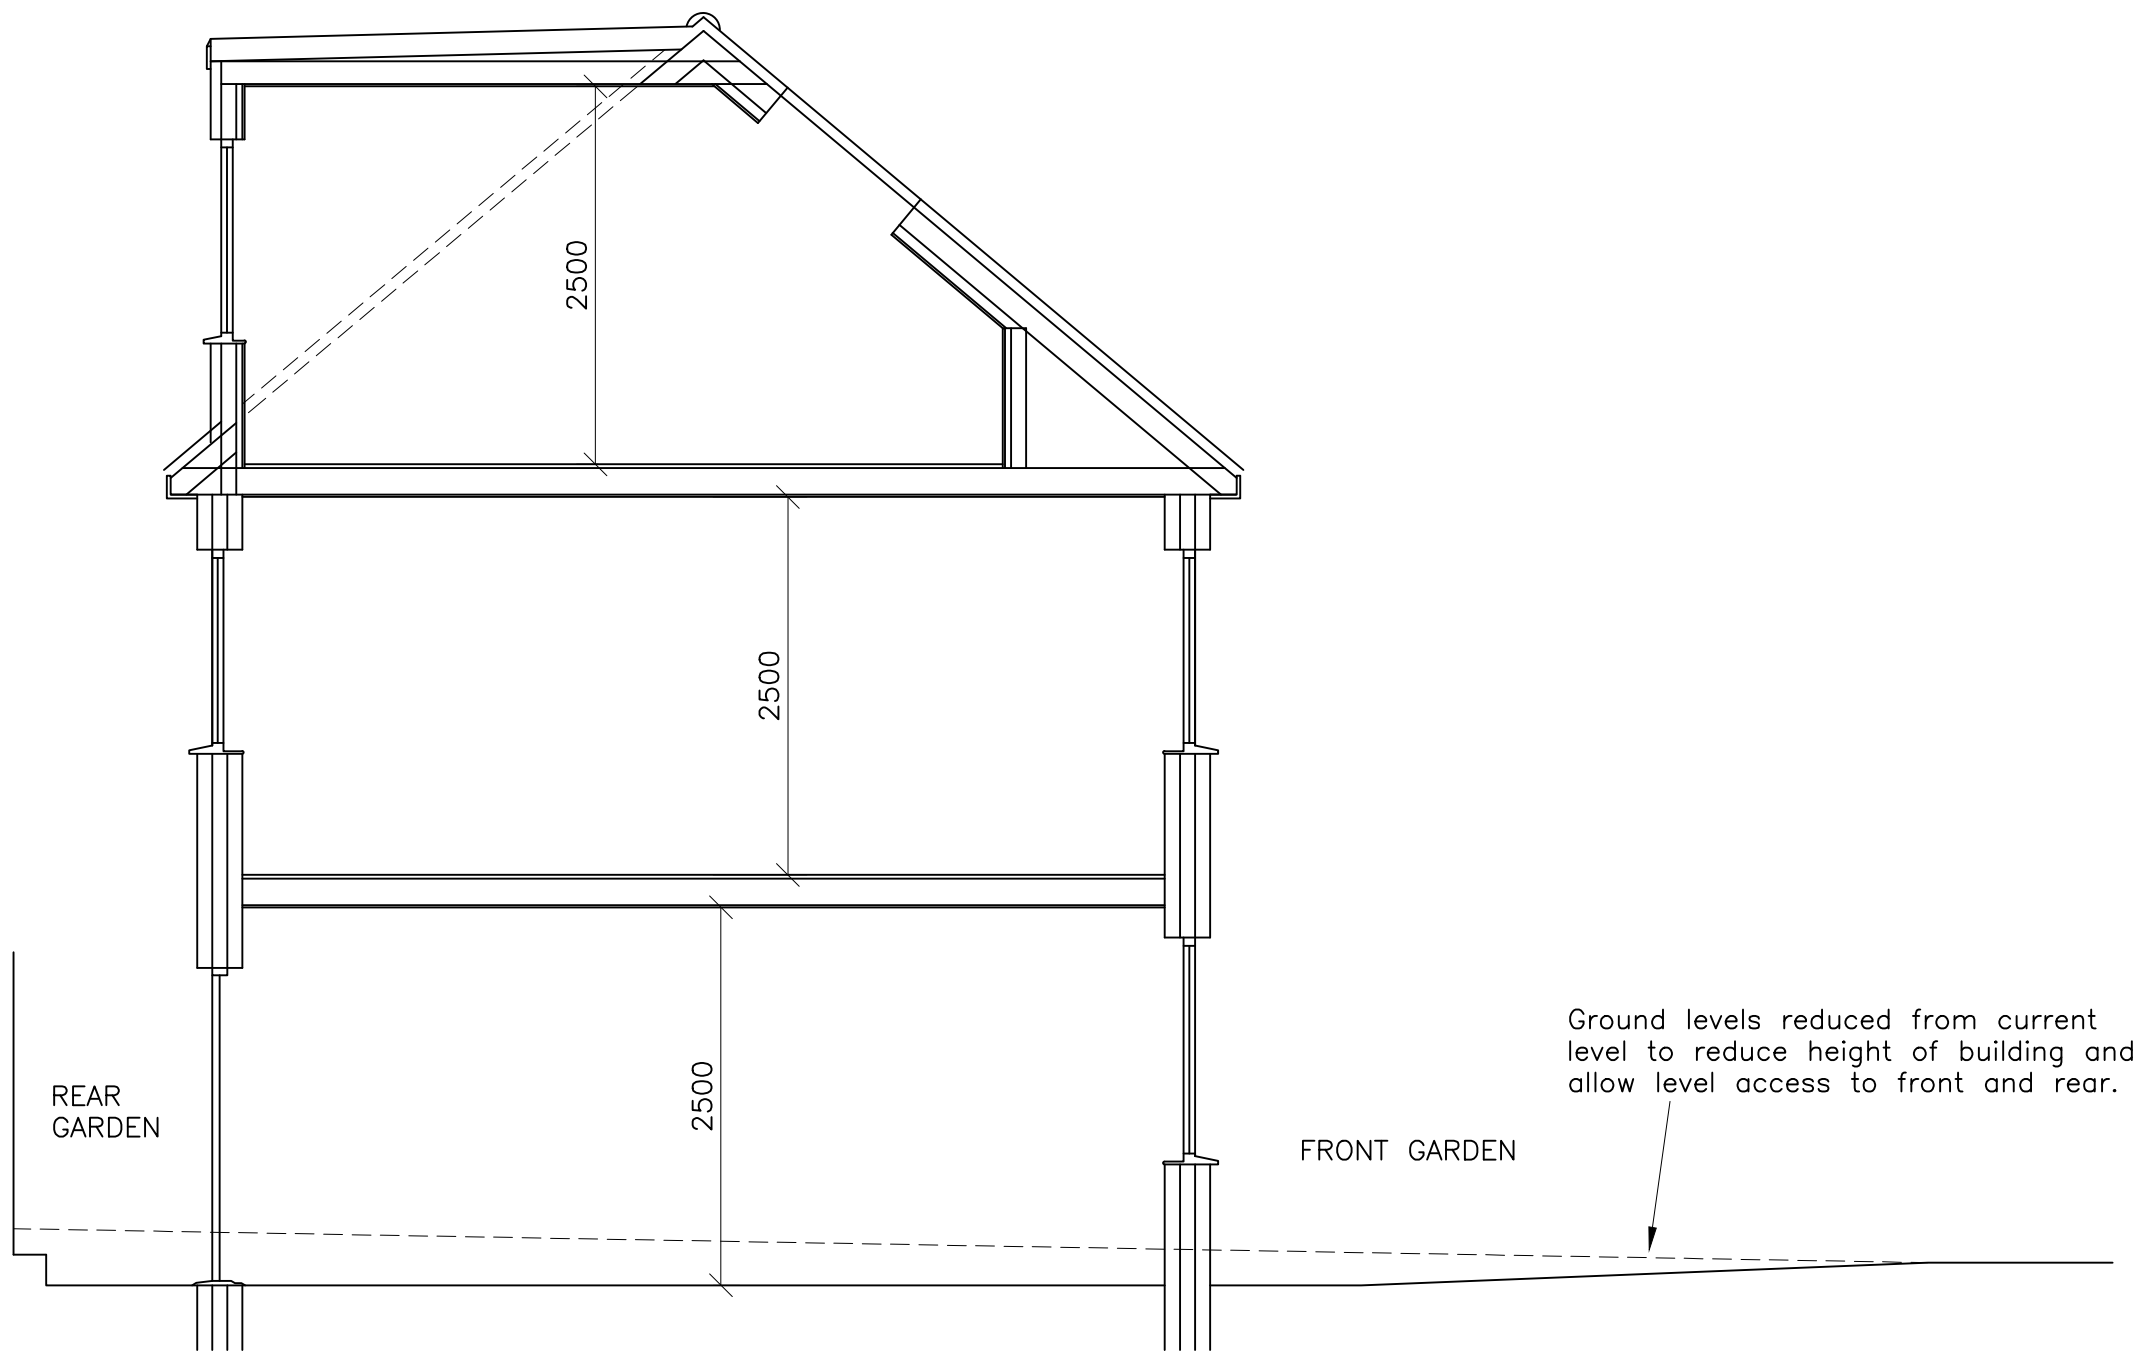

ILLUSTRATIVE SECTION
(1:50)

REVISIONS

DATE

**ARTHUR J. FERRYMAN
& ASSOCIATES**

ARCHITECTURAL CONSULTANTS • SURVEYORS
128 HIGH STREET • BUSHEY • HERTS • WD23 3DE
Tel: 020 8950 0508 Email: office@ajferryman.co.uk

TITLE

PROPOSED BUILDING FLOOR PLANS

ADDRESS
LAND ADJACENT TO
2 PAIGNTON ROAD
HA4 0BU

CLIENT
MR I AKHTAR

SCALE
AS SHOWN @A1

DRAWN

DATE
04/24

DRAWING

224043/03

REV.