




EXISTING GROUND FLOOR PLAN  
1:100

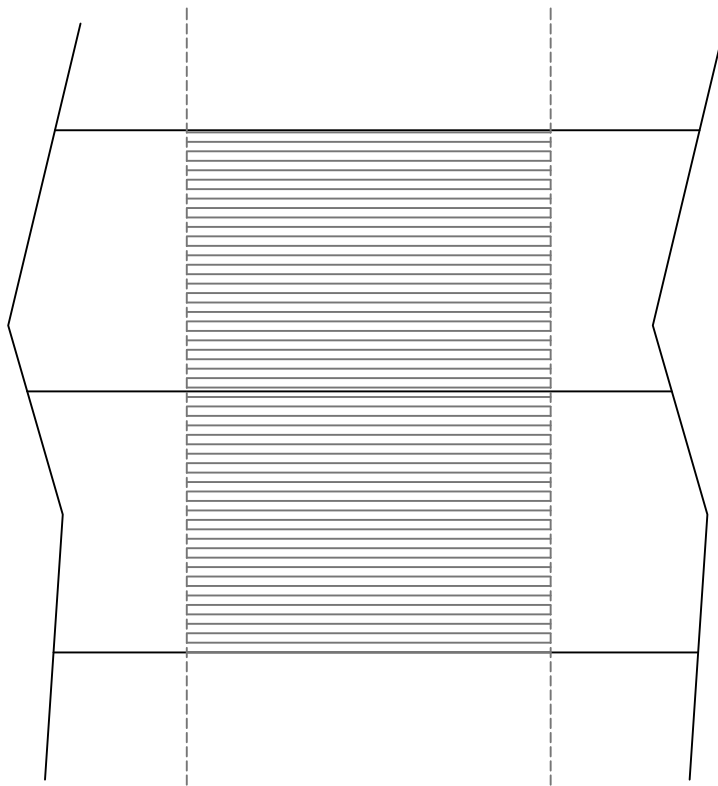


EXISTING ROOF PLAN  
1:100

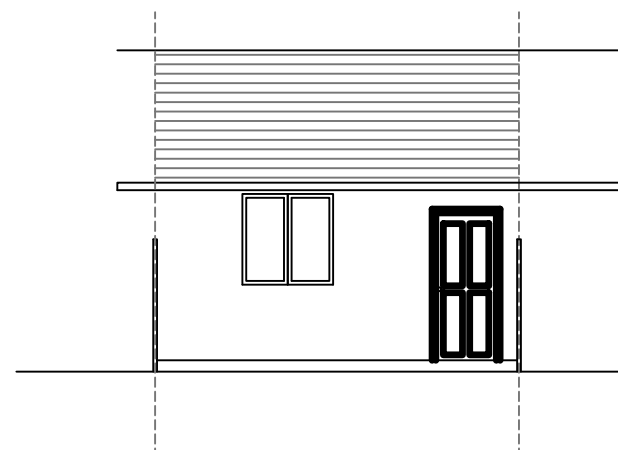


EXISTING FRONT ELEVATION  
1:100

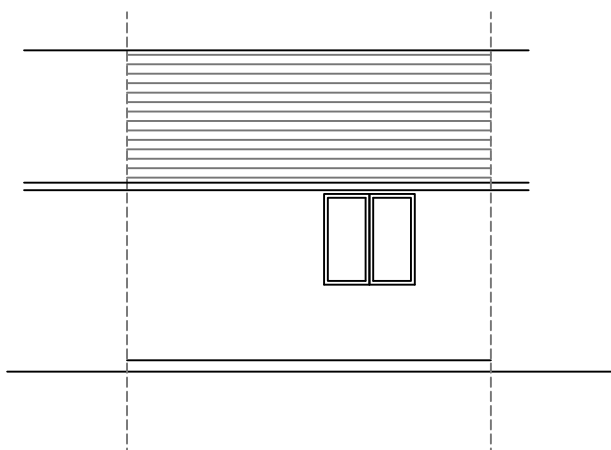



EXISTING REAR ELEVATION  
1:100

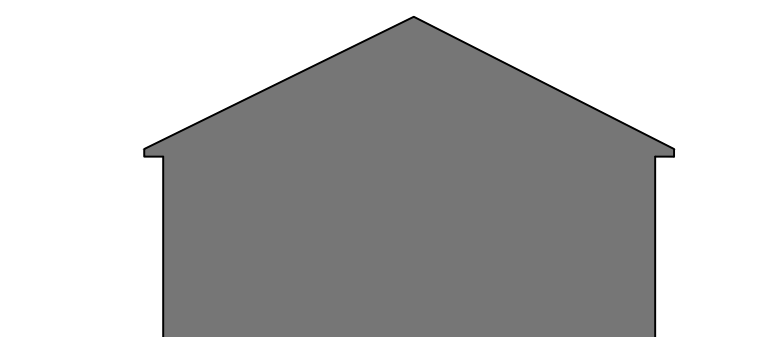

EXISTING SIDE ELEVATION  
1:100

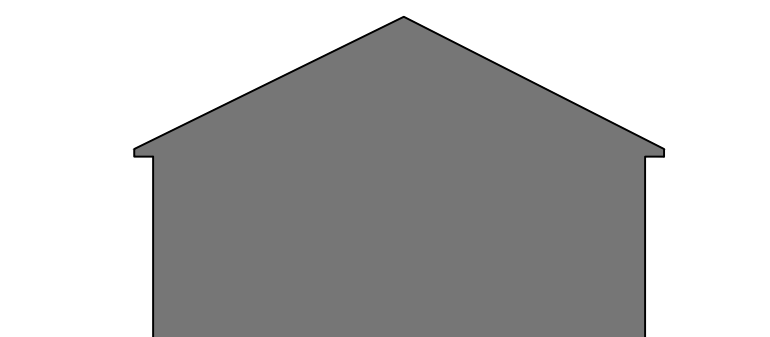

EXISTING SIDE ELEVATION  
1:100

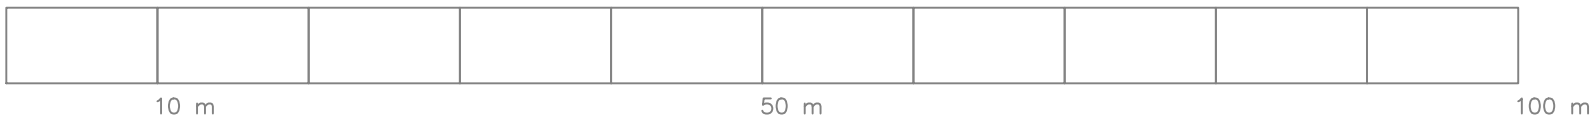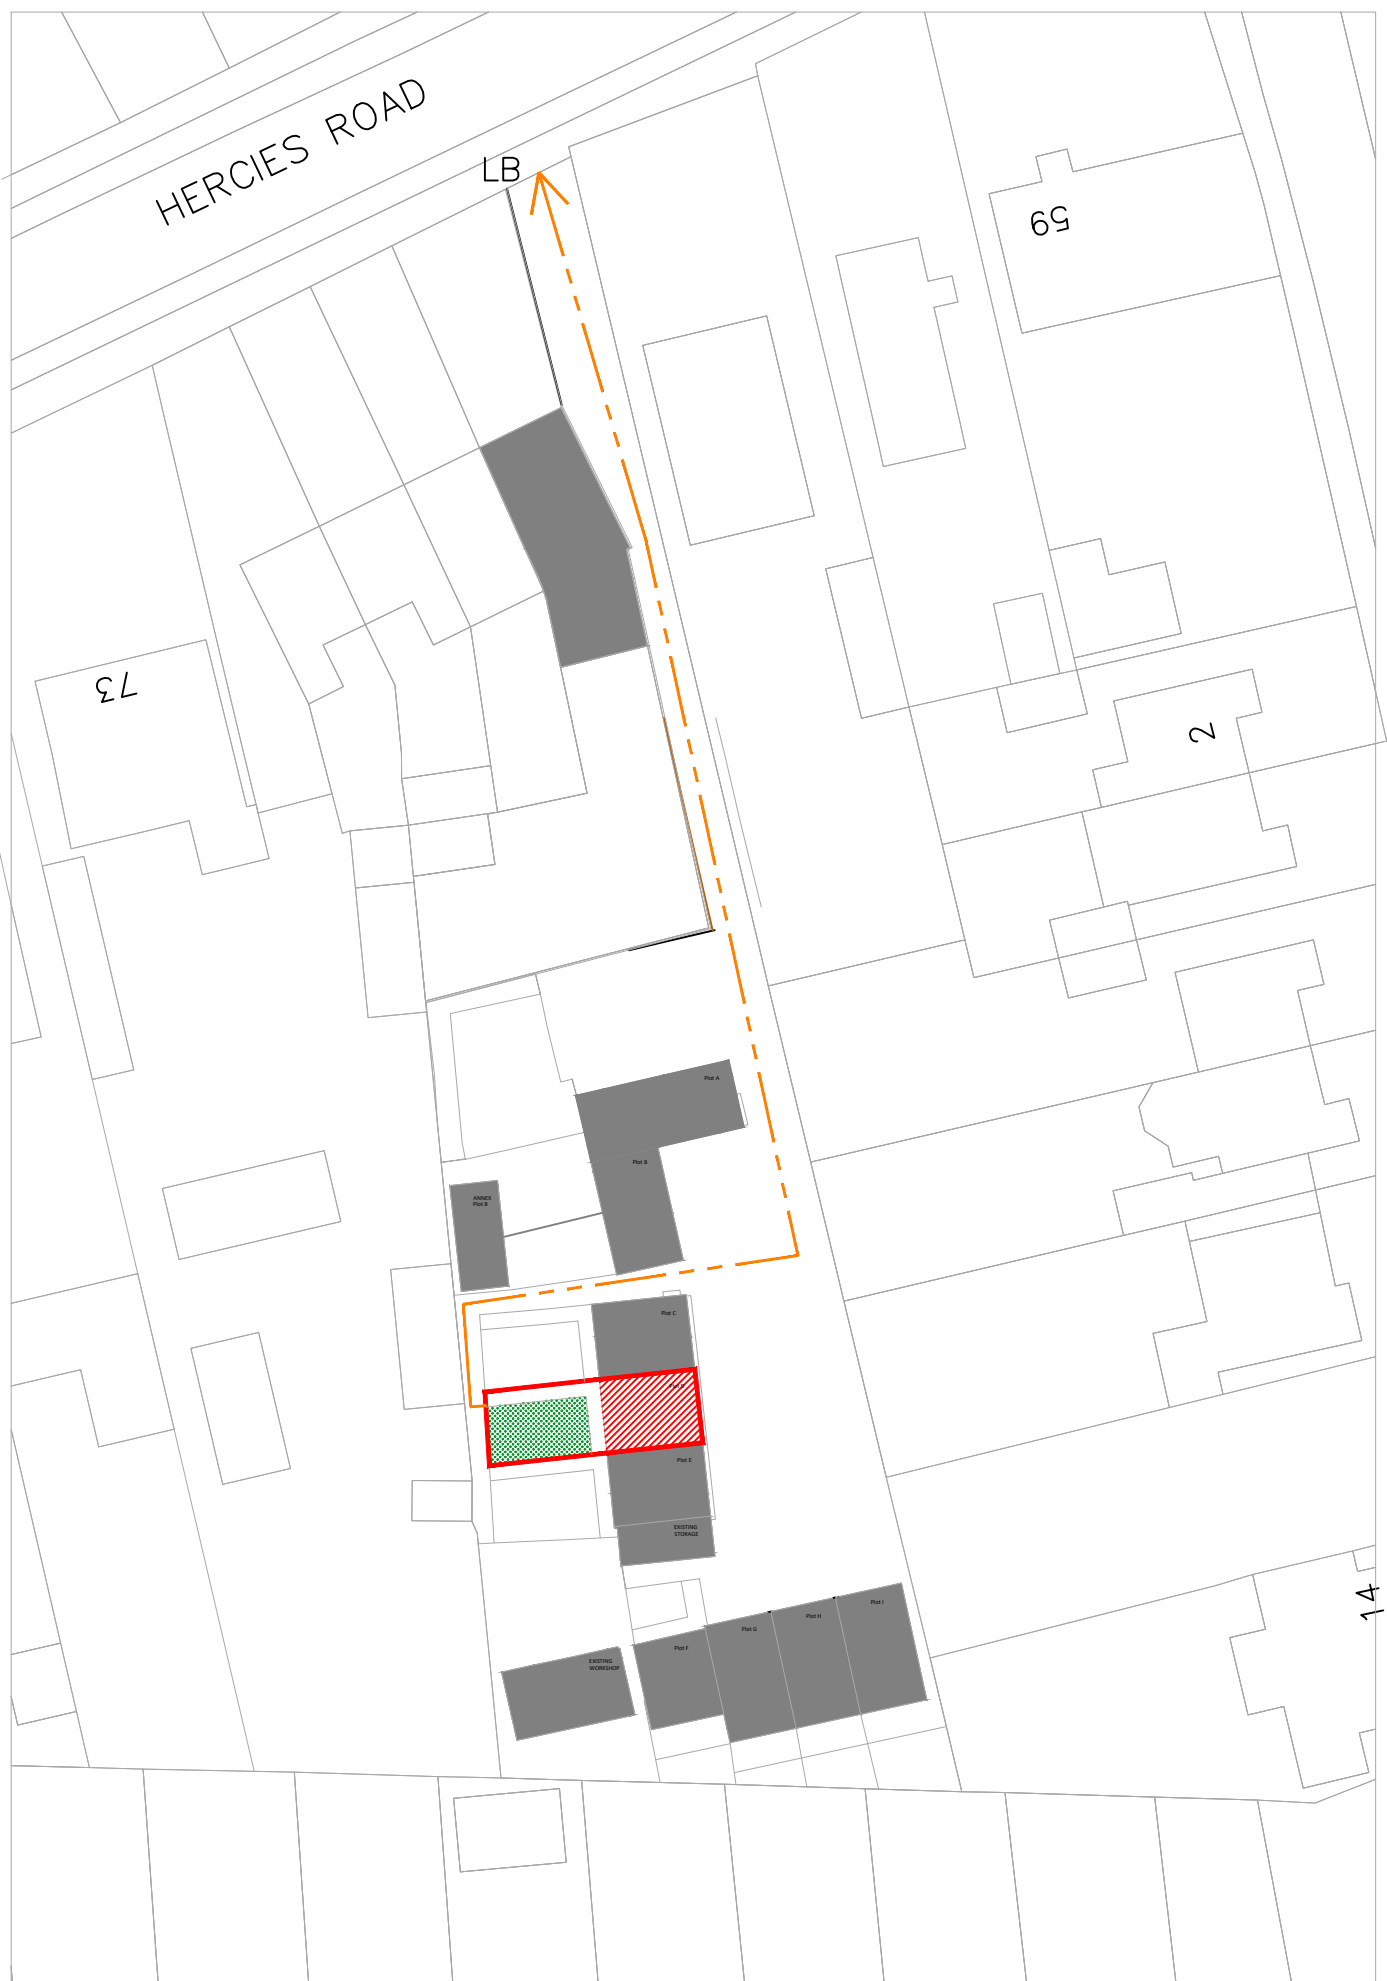

EXISTING SITE PLAN  
1: 500

0 1m 2 3 4 5 6 7 8 9 10m  
SCALE BAR 1:100