




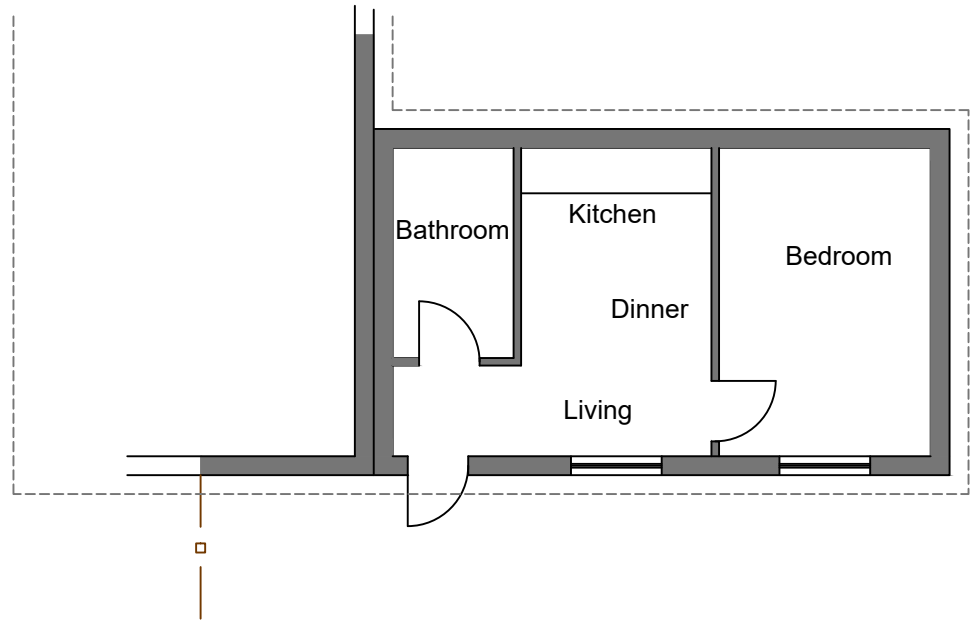


EXISTING GROUND FLOOR PLAN
1:100

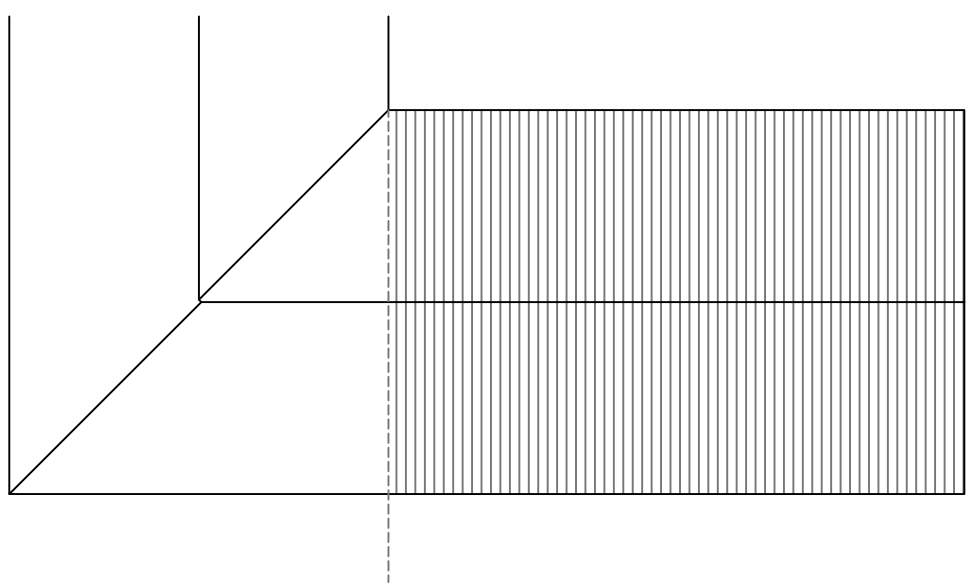


EXISTING ROOF PLAN
1:100

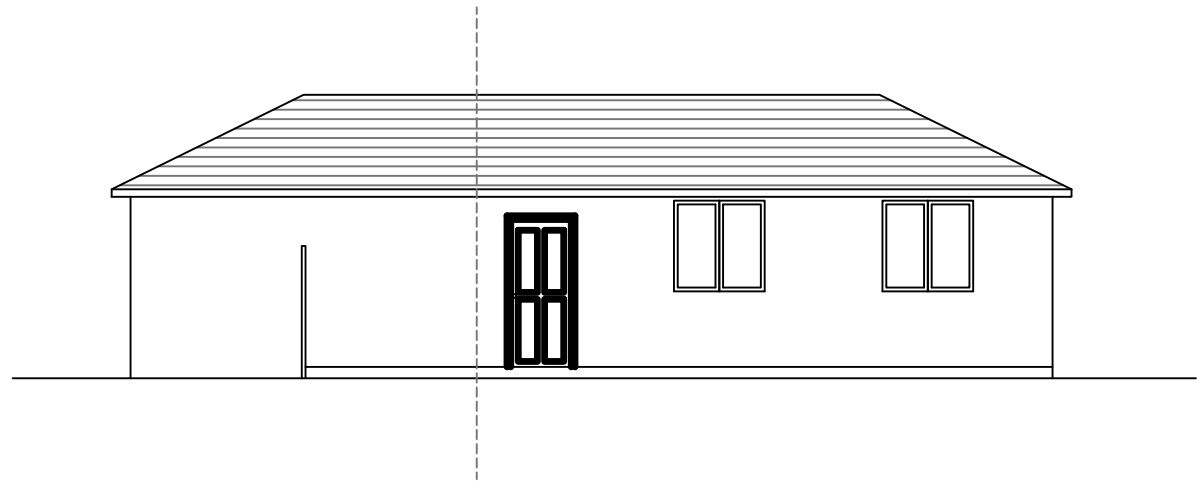


EXISTING FRONT ELEVATION
1:100

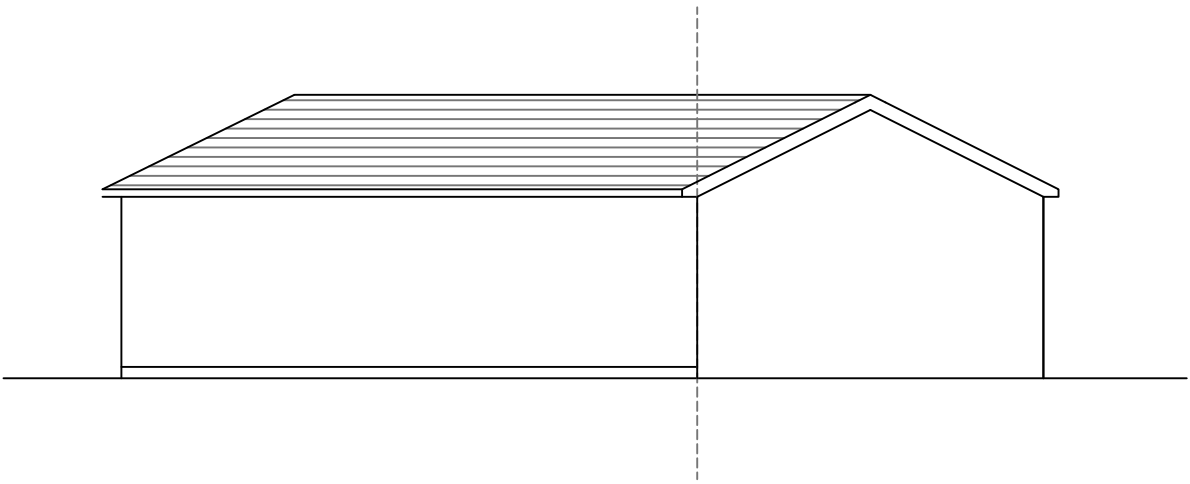


EXISTING REAR ELEVATION
1:100

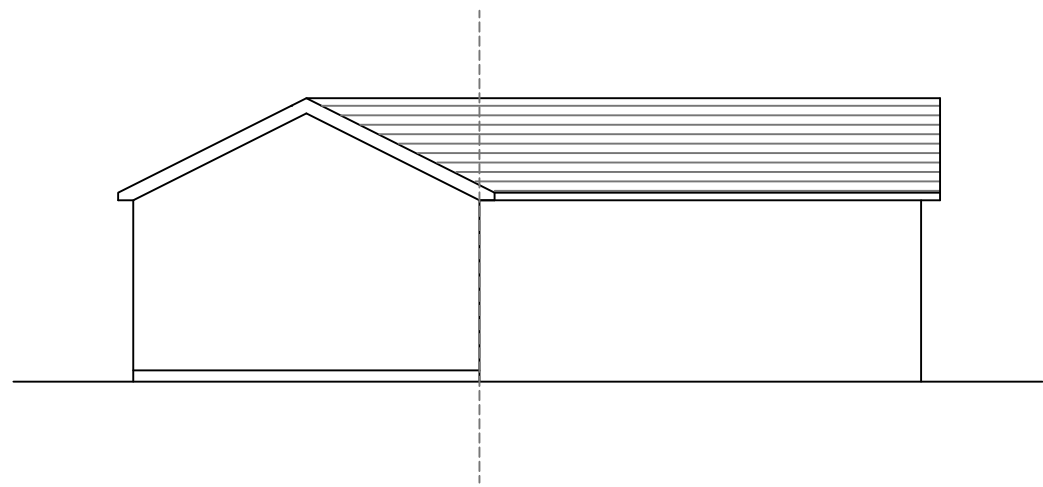


EXISTING SIDE ELEVATION
1:100

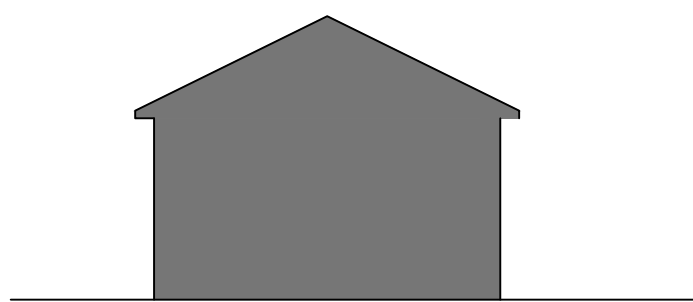


EXISTING SIDE ELEVATION
1:100

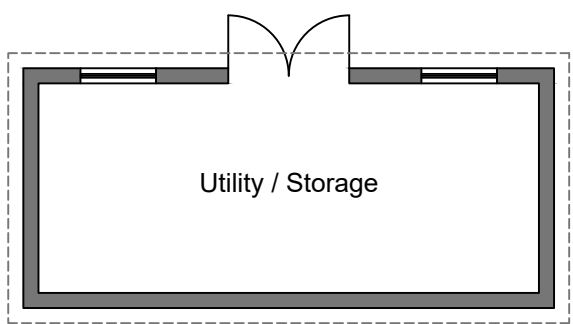


EXISTING ANNEX FLOOR PLAN
1:100

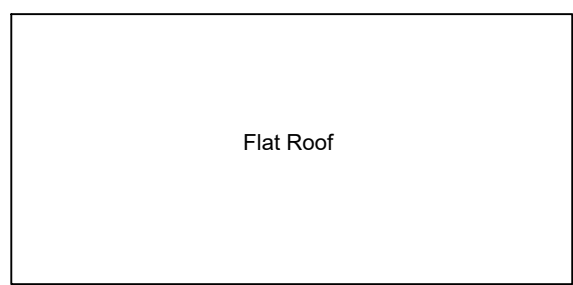


EXISTING ANNEX ROOF PLAN
1:100

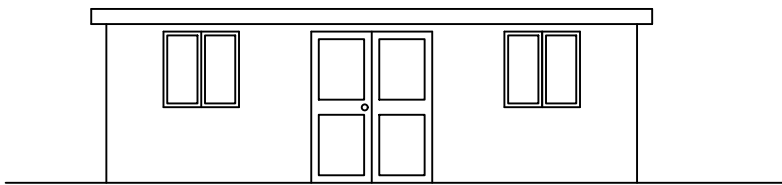


EXISTING ANNEX FRONT ELEVATION
1:100

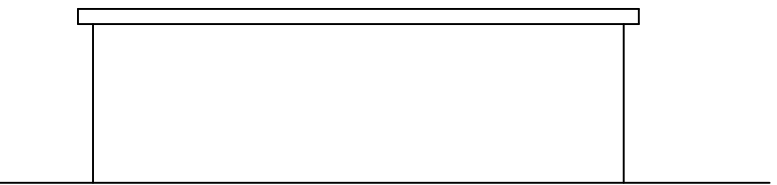



EXISTING ANNEX REAR ELEVATION
1:100

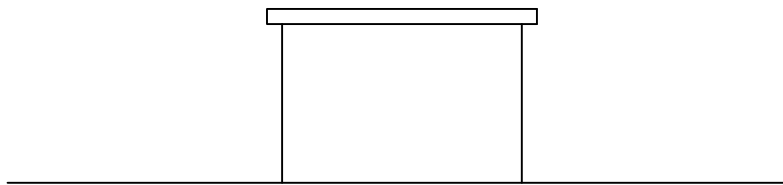

EXISTING ANNEX SIDE ELEVATION
1:100

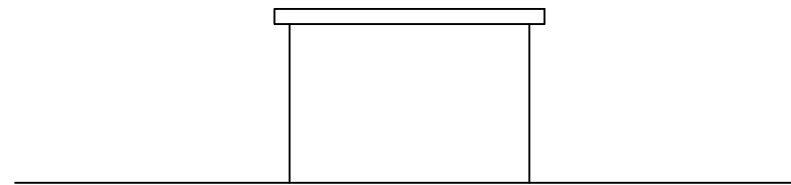

EXISTING ANNEX SIDE ELEVATION
1:100

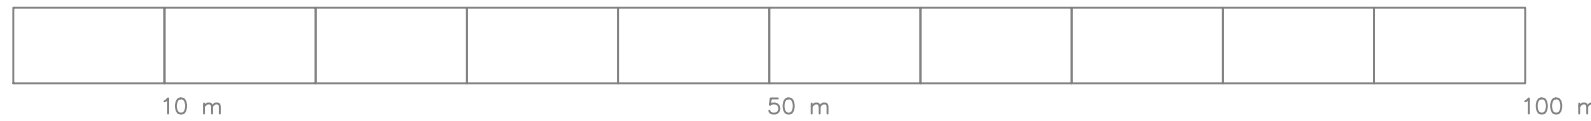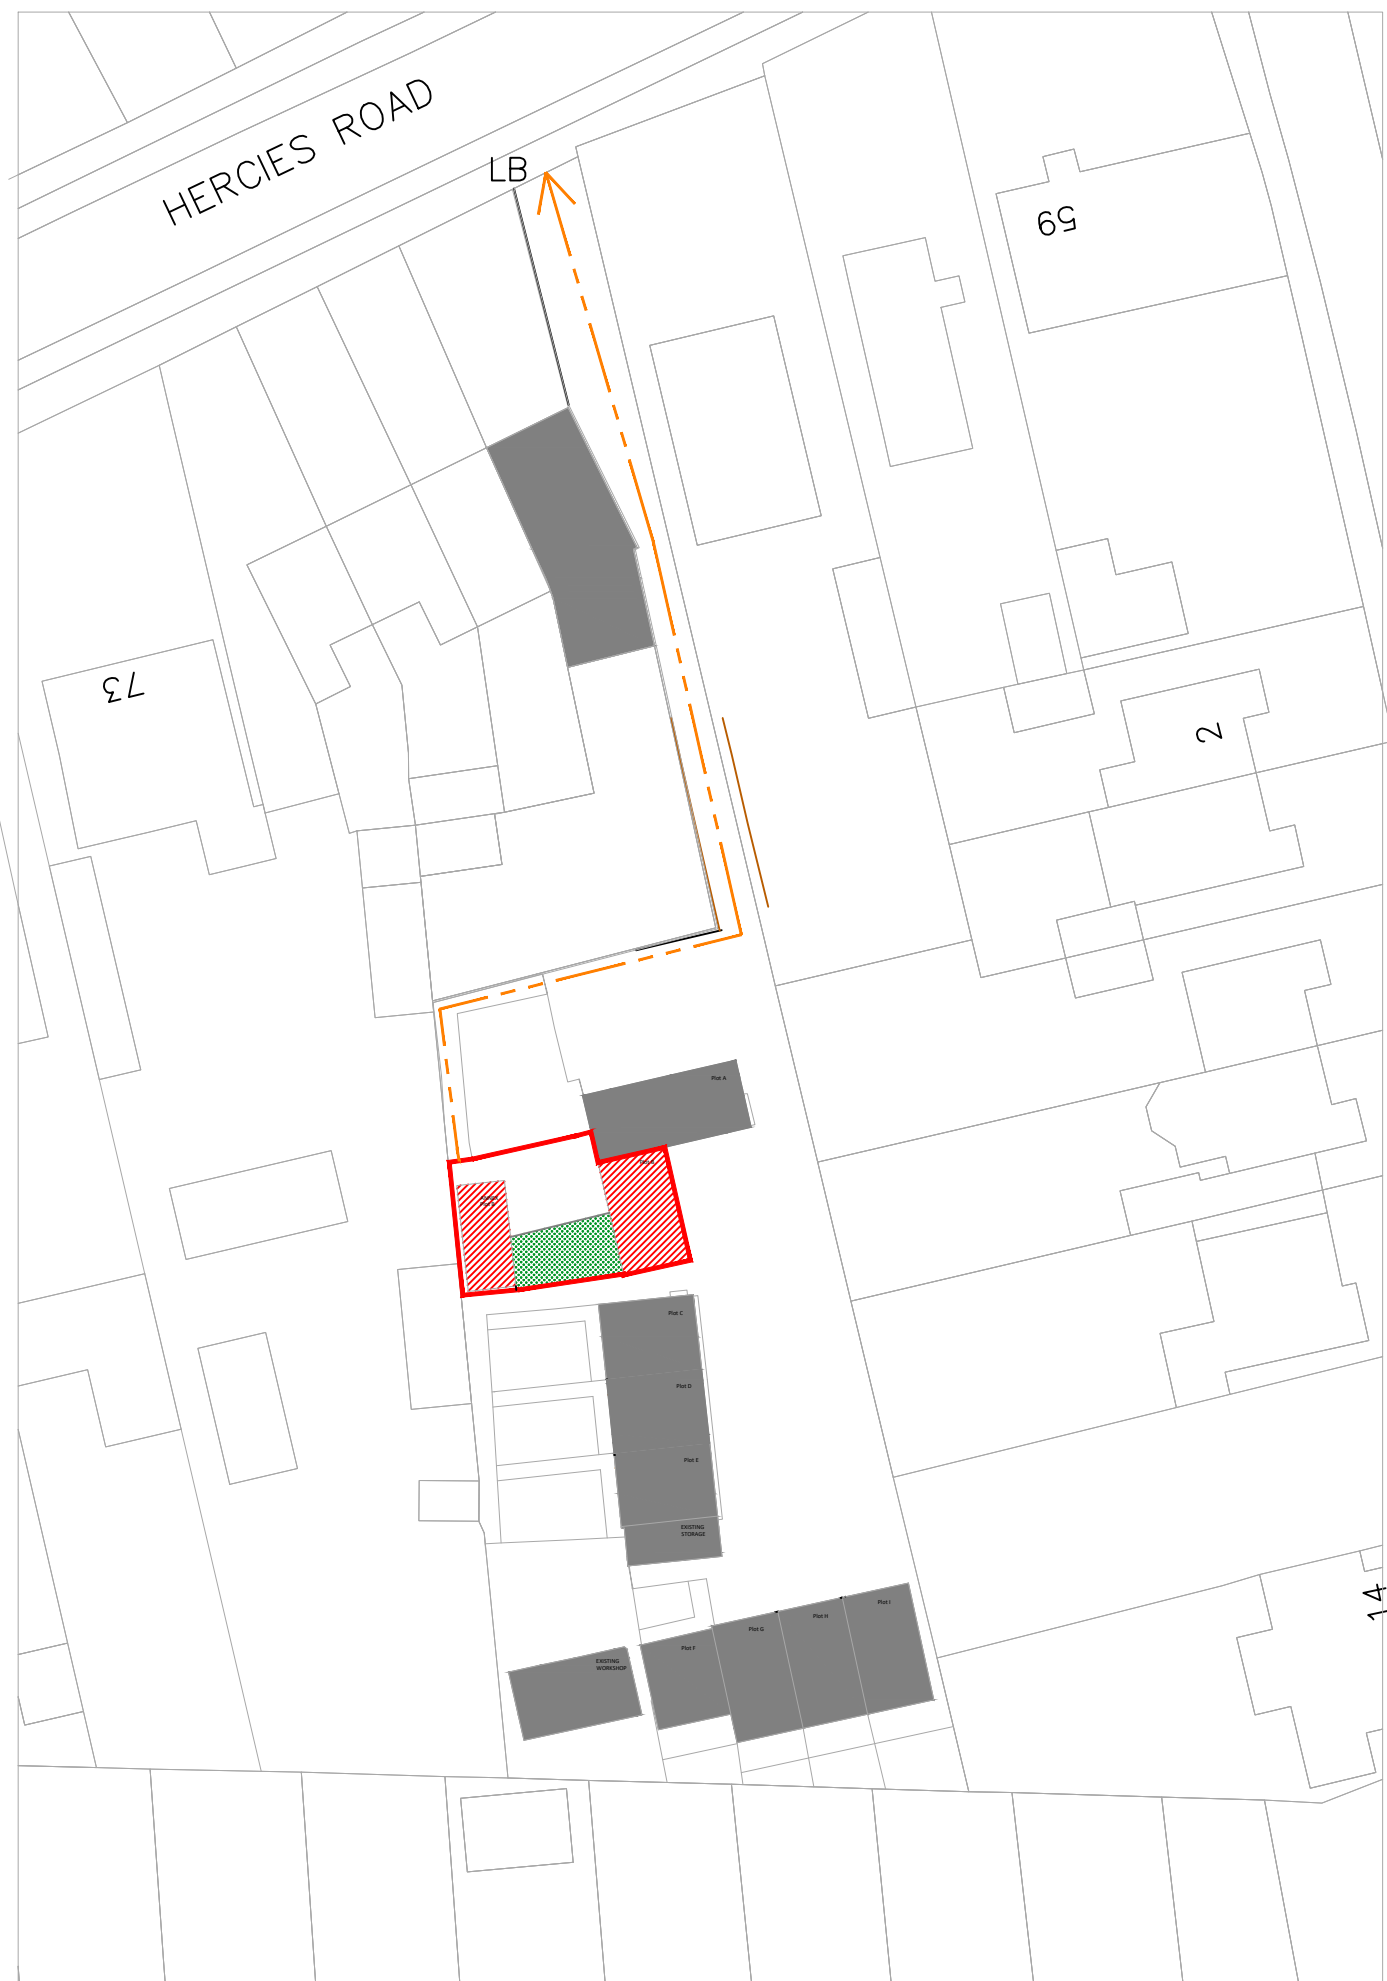

EXISTING SITE PLAN
1:500