




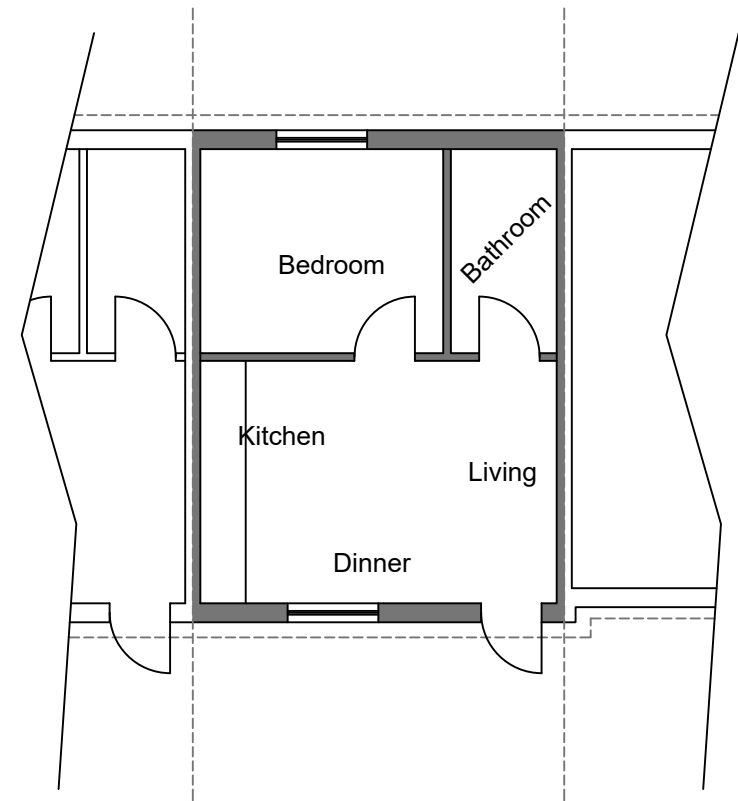


EXISTING GROUND FLOOR PLAN
1:100

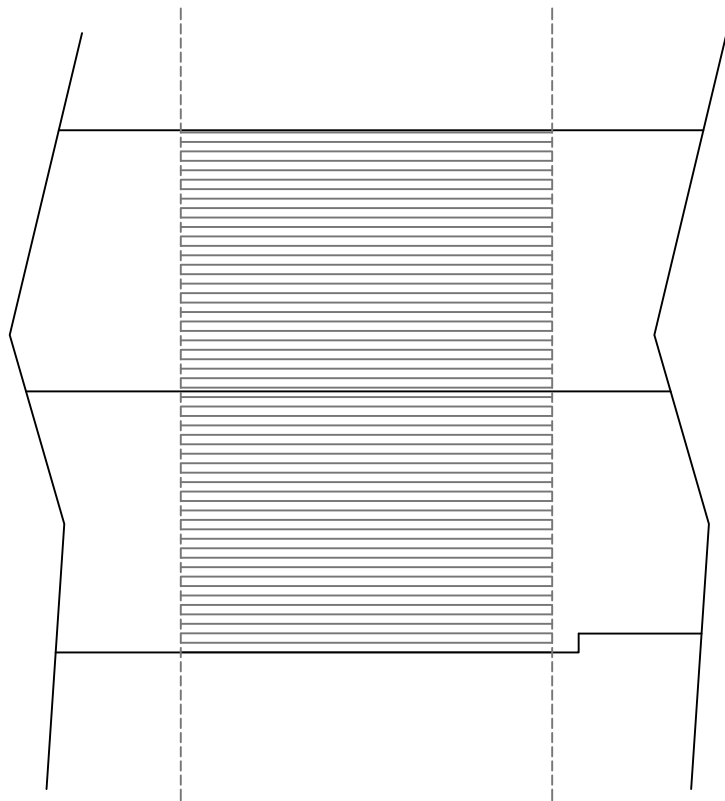


EXISTING ROOF PLAN
1:100

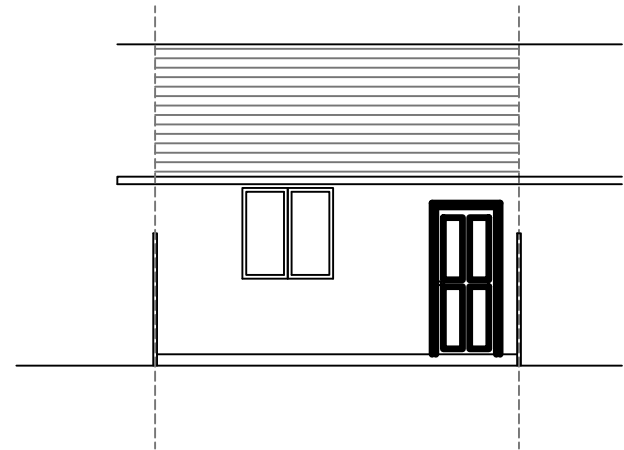


EXISTING FRONT ELEVATION
1:100

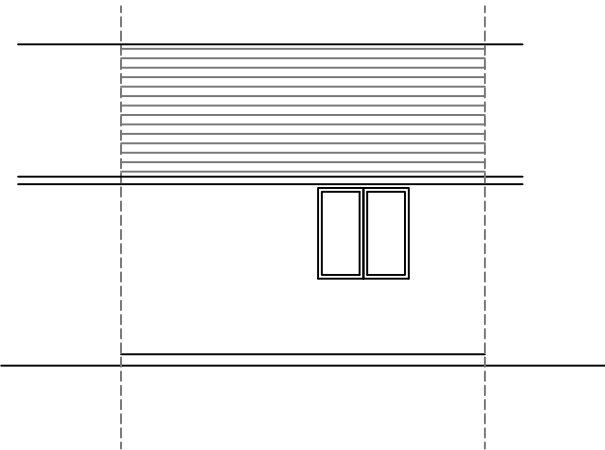

EXISTING REAR ELEVATION
1:100

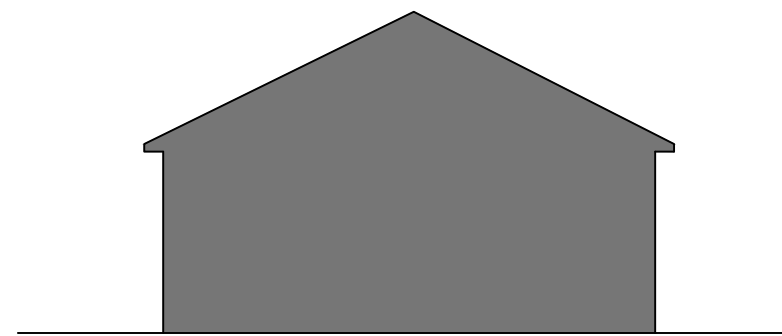


EXISTING SIDE ELEVATION
1:100

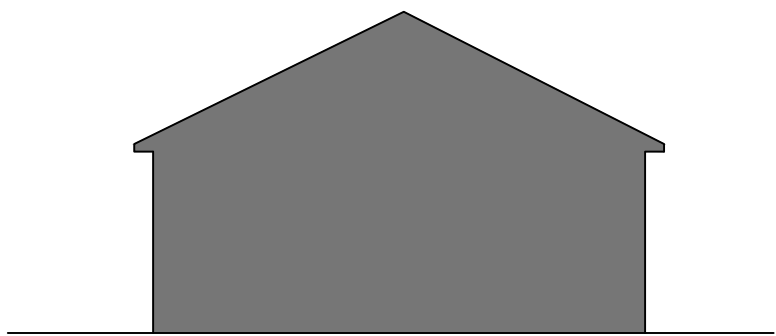

EXISTING SIDE ELEVATION
1:100



LOCATION PLAN
1:1250

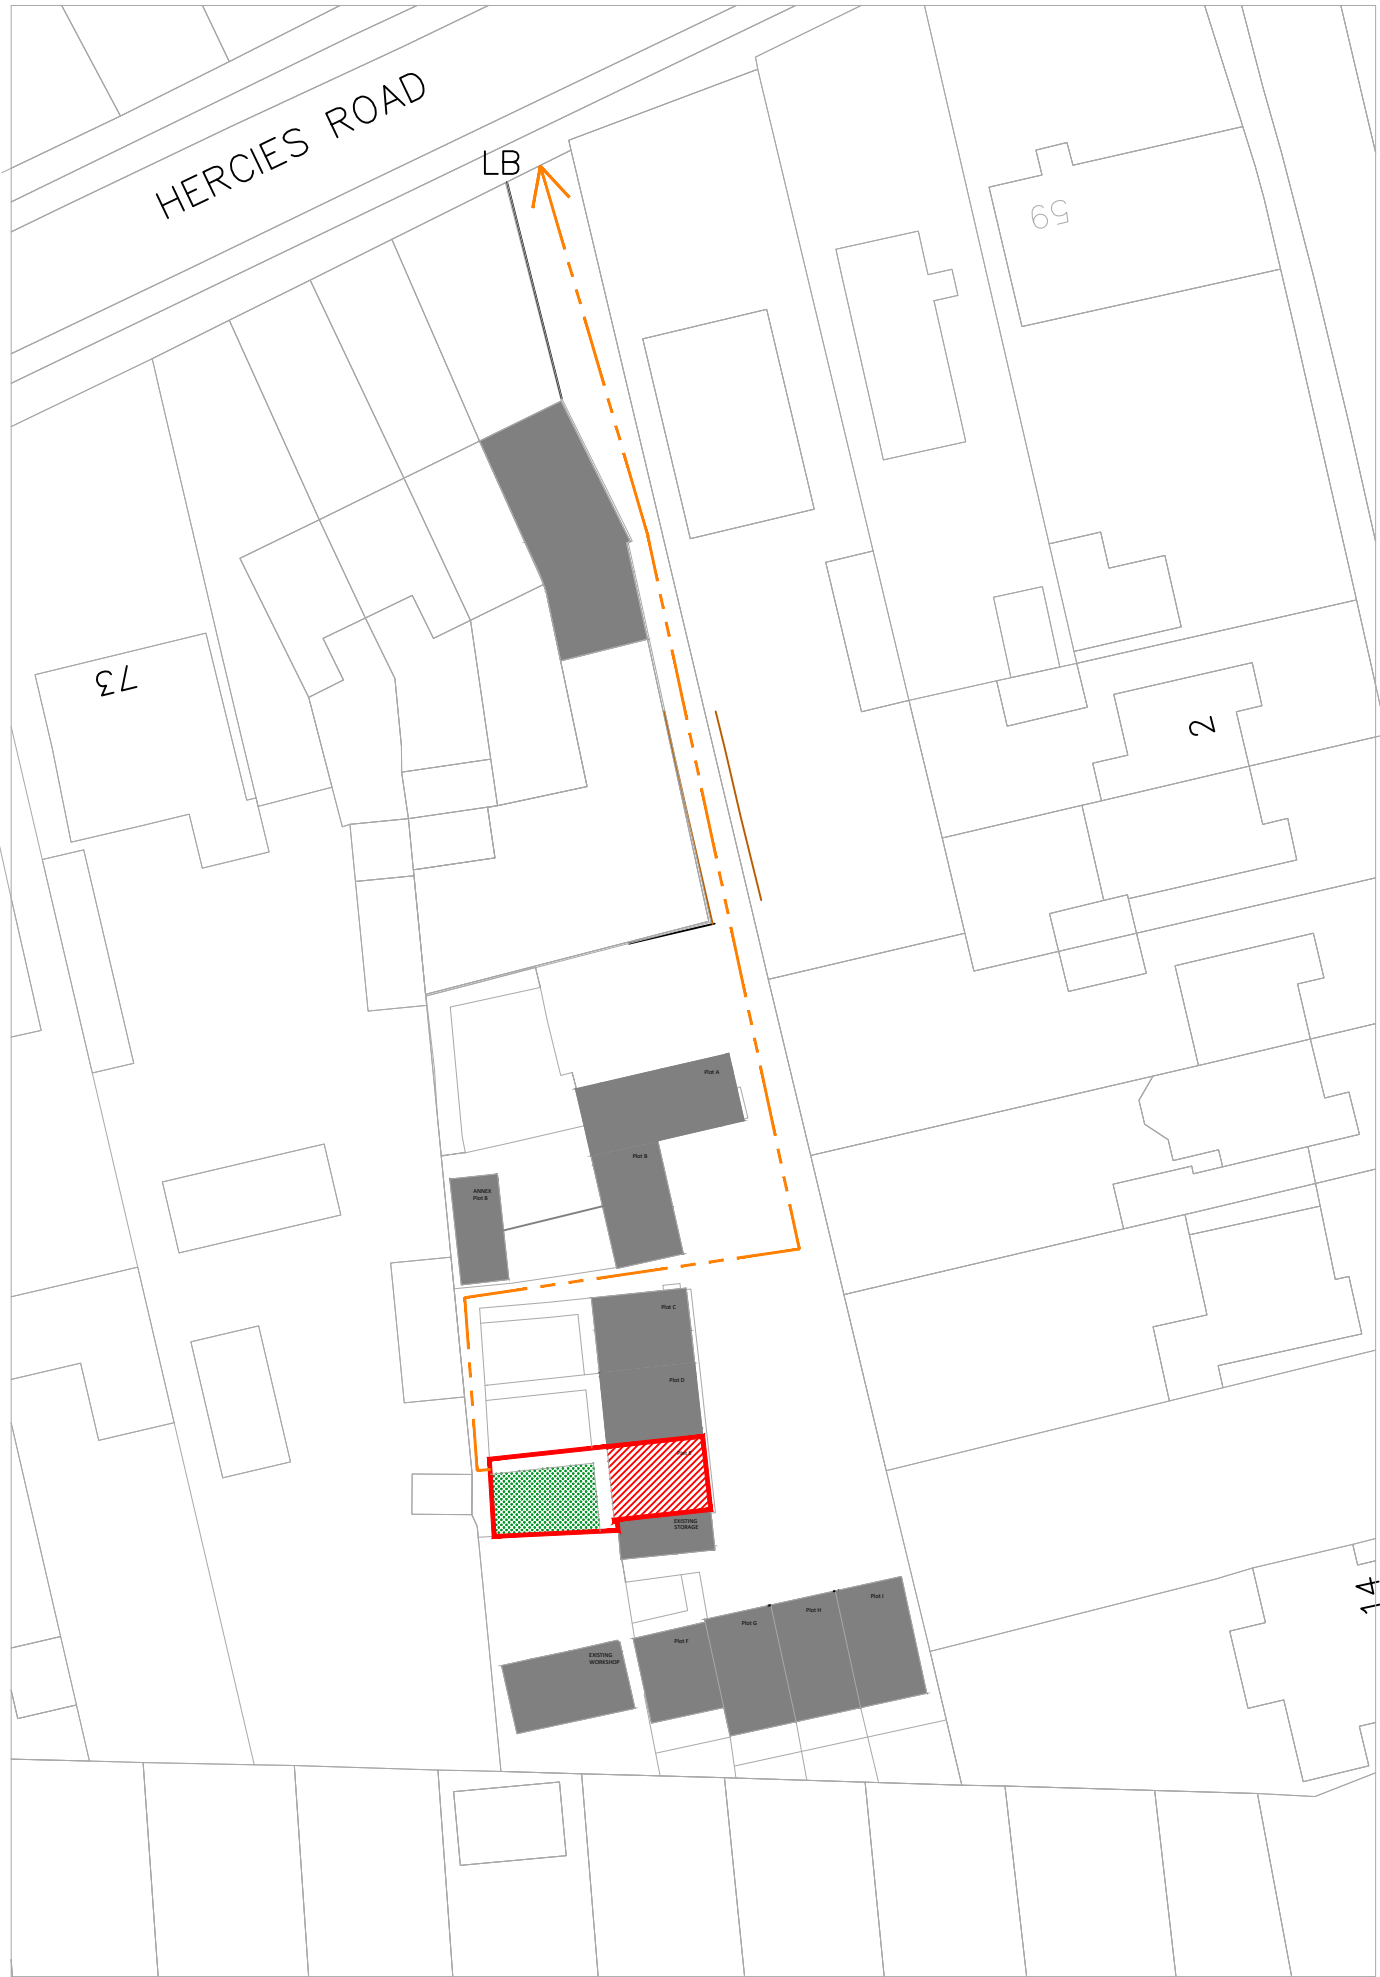

EXISTING SITE PLAN
1:500

0 1m 2 3 4 5 6 7 8 9 10m
SCALE BAR 1:100