



APPLICATION SITE
EDGED IN RED

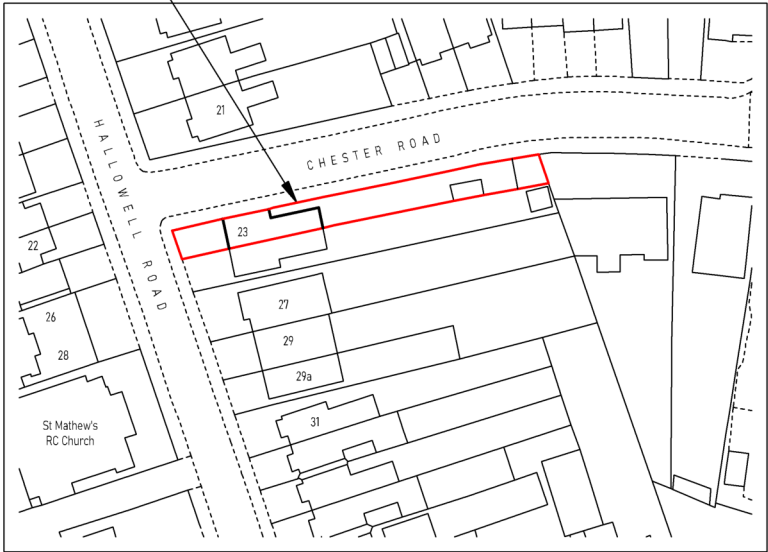

Ordnance Survey (c) Crown Copyright 2024. All rights reserved. Licence number 100053143

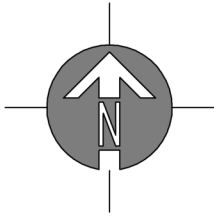

SITE LOCATION PLAN

SCALE 1:1250

© Copyright Dusek Ltd

drawing: SITE LOCATION PLAN	scale: 1 : 1250 A4	date: 27 / 04 / 24	JACK DUSEK & CO. ARCHITECTURE + PLANNING T: 01895 831551 E: design@jackdusek.co.uk	
	drawing no: 680 / P2 / 4	drawn: SC		
project: 23 HALLOWELL ROAD, NORTHWOOD, HA6 1DT	client: JUSTIN PURCELL			