


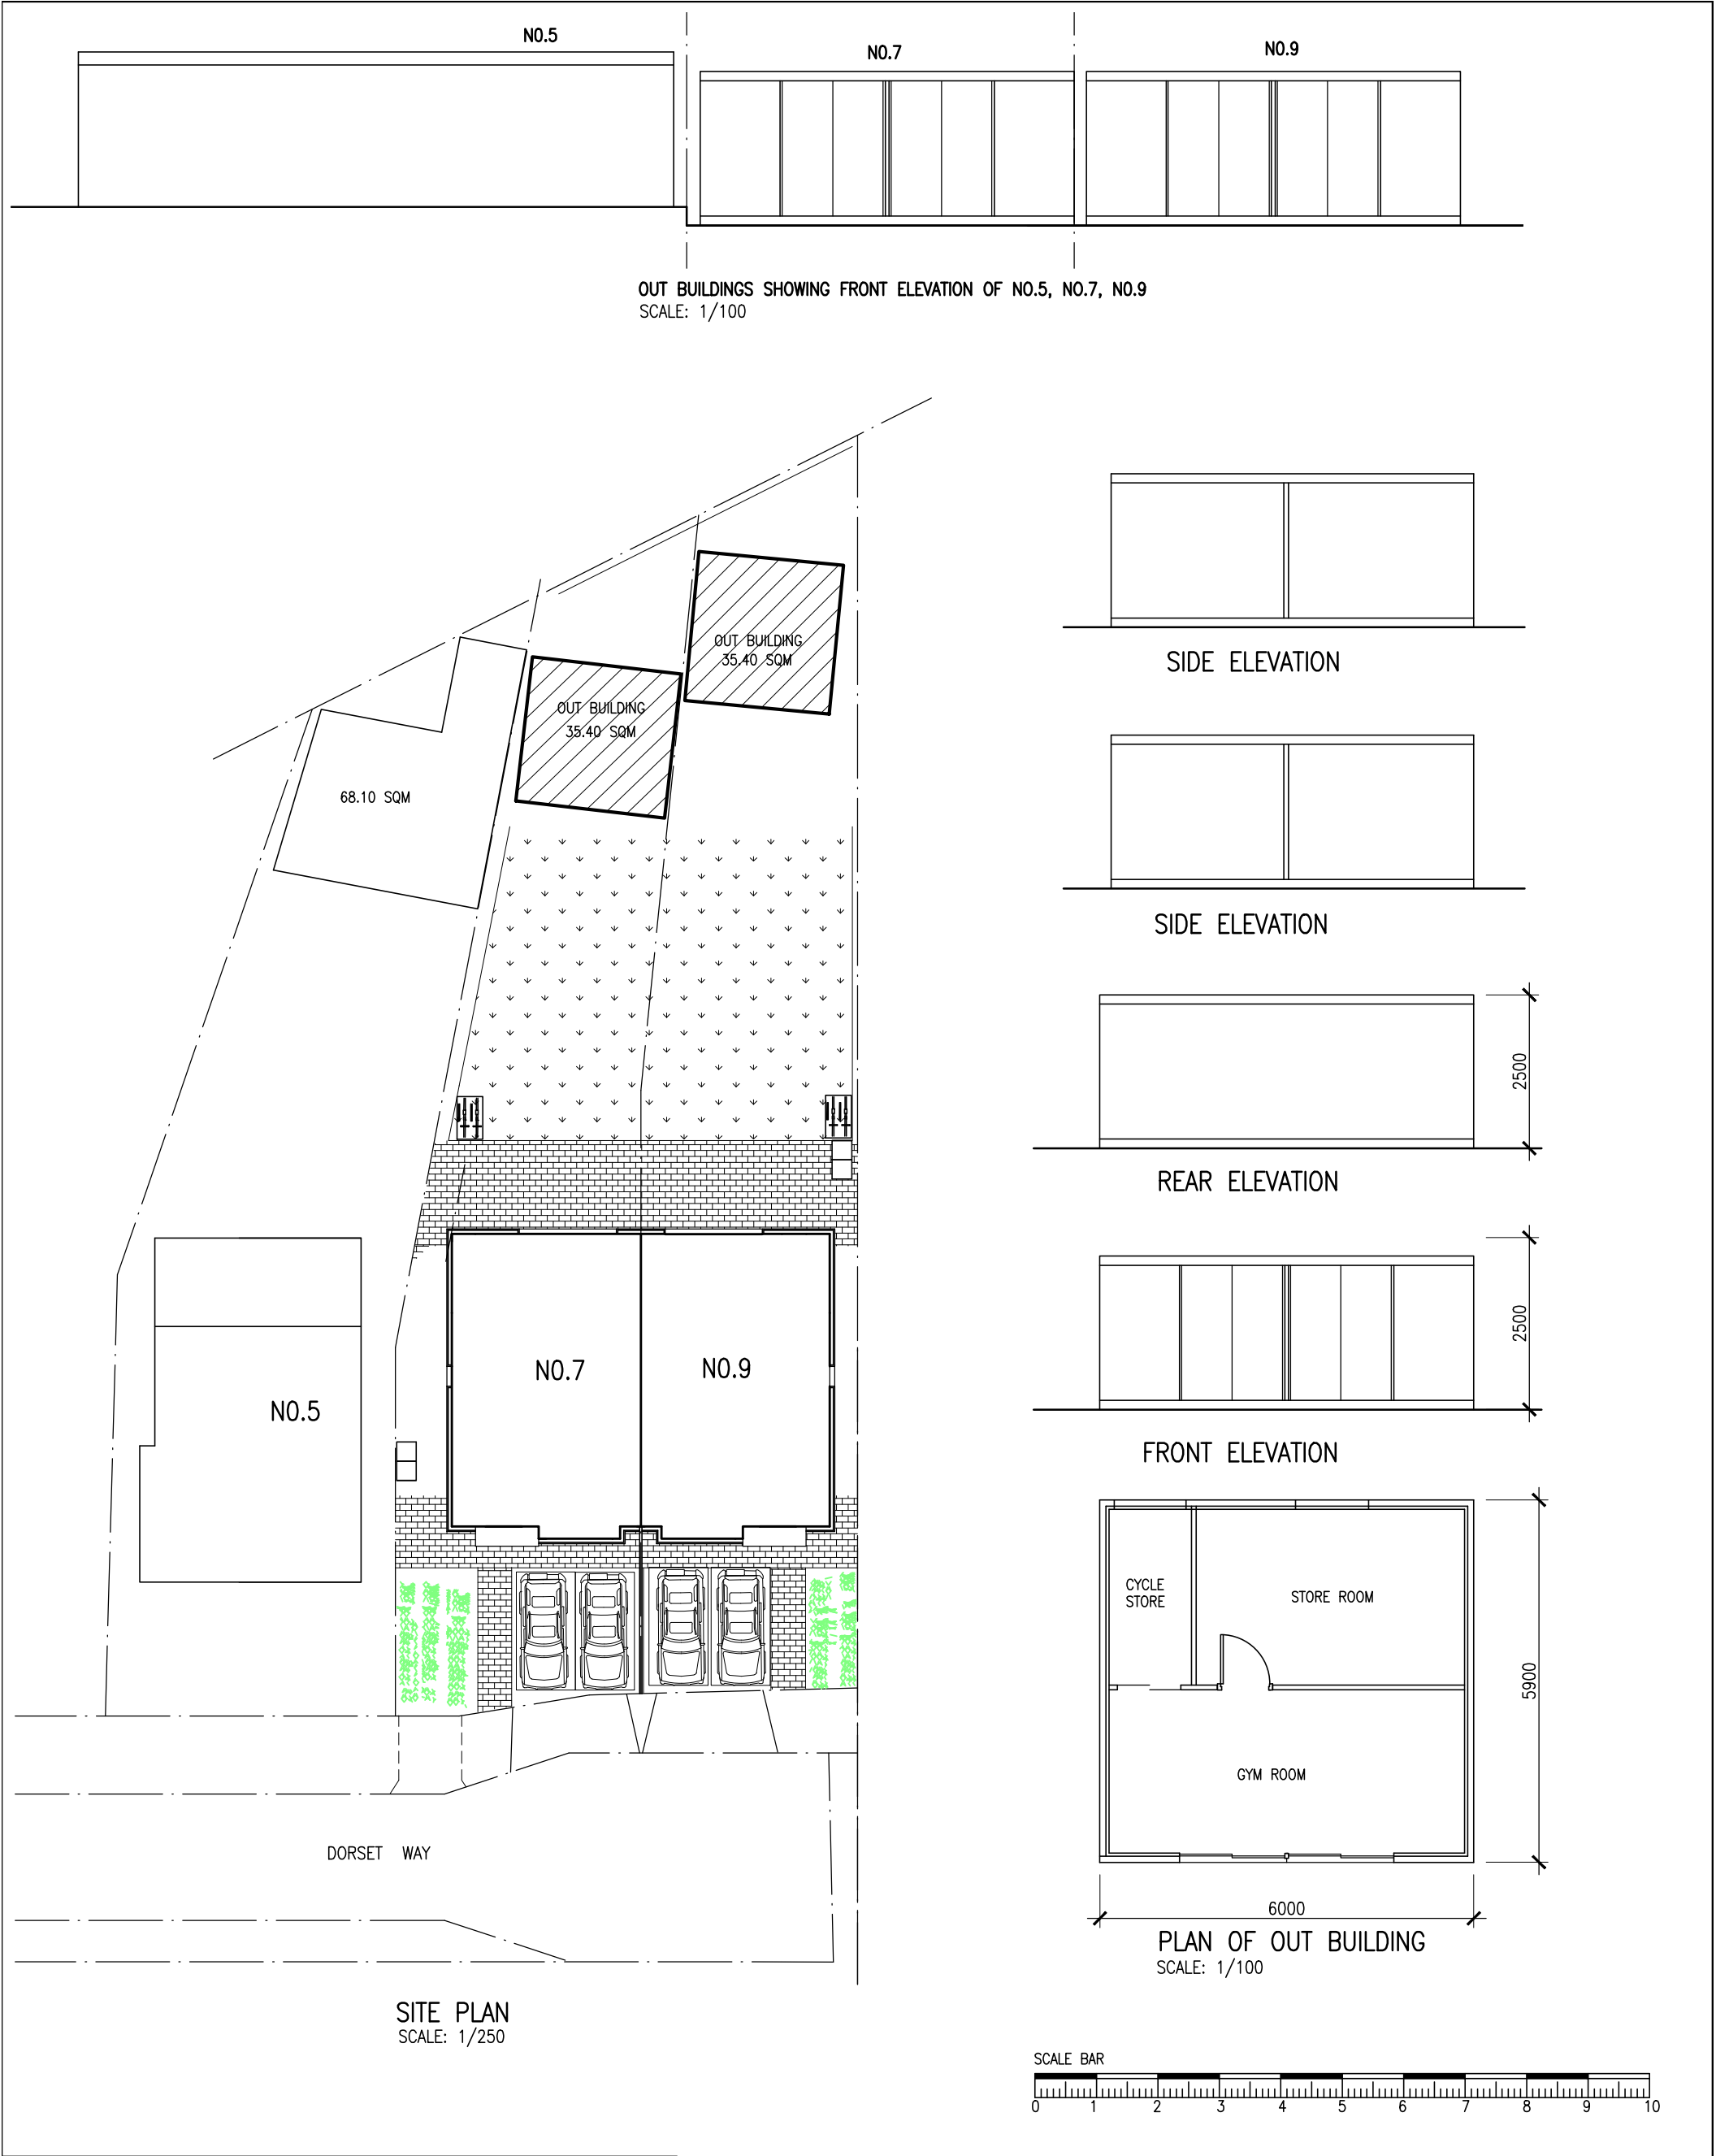

|                                                                                    |                              |                             |                          |
|------------------------------------------------------------------------------------|------------------------------|-----------------------------|--------------------------|
| Project<br>PROPOSED PORTABLE OUT BUILDING<br>AT 7 & 9 DORSET WAY UXBRIDGE UB10 OJR | Drawing<br>PLANS, ELEVATIONS |                             |                          |
|                                                                                    | Scale<br>1/100, 1/250 @ A3   | Date<br>APRIL 2024<br>Drawn | Drawing No.<br>J/613/OB1 |