


Location Plan

Site Address: 184, Joel Street, Northwood, HA5 2PE

Date Produced: 09-Aug-2024

Scale: 1:1250 @A3

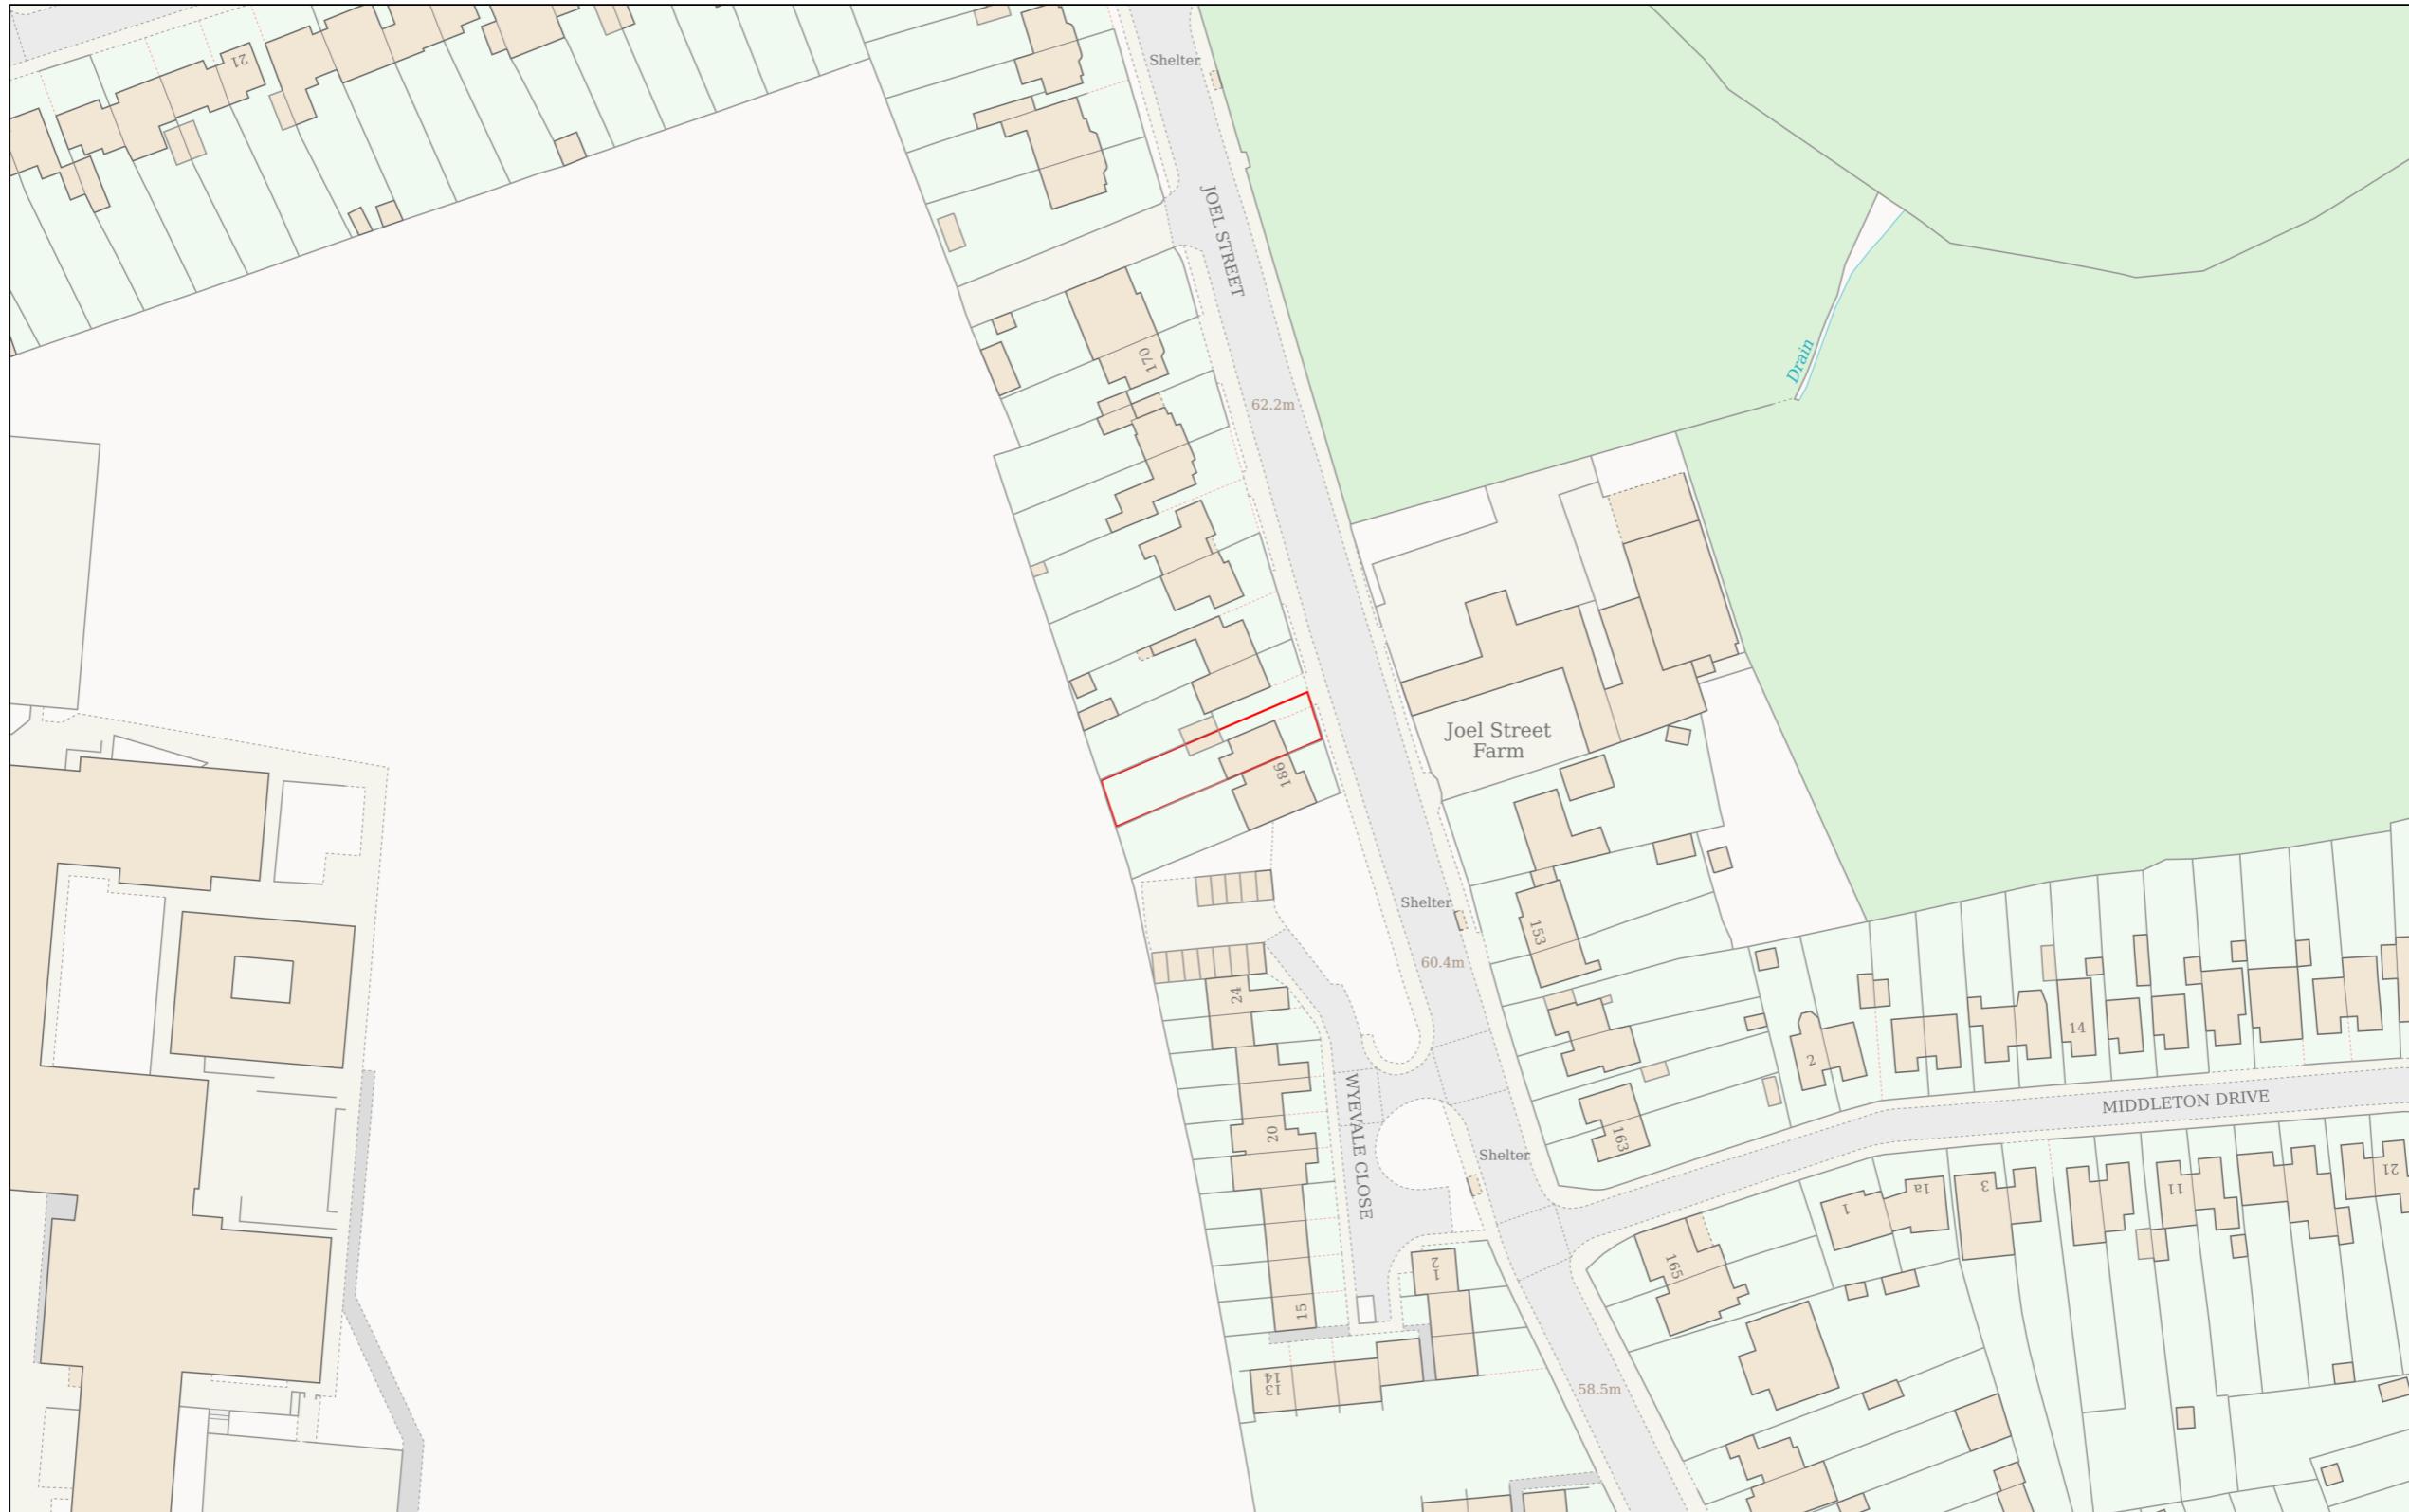

Planning Portal Reference: PP-13319930v1

0 50
Metres