


Location Plan

Site Address: 184, Joel Street, Northwood, HA5 2PE

Date Produced: 27-Nov-2024

Scale: 1:1250 @A3

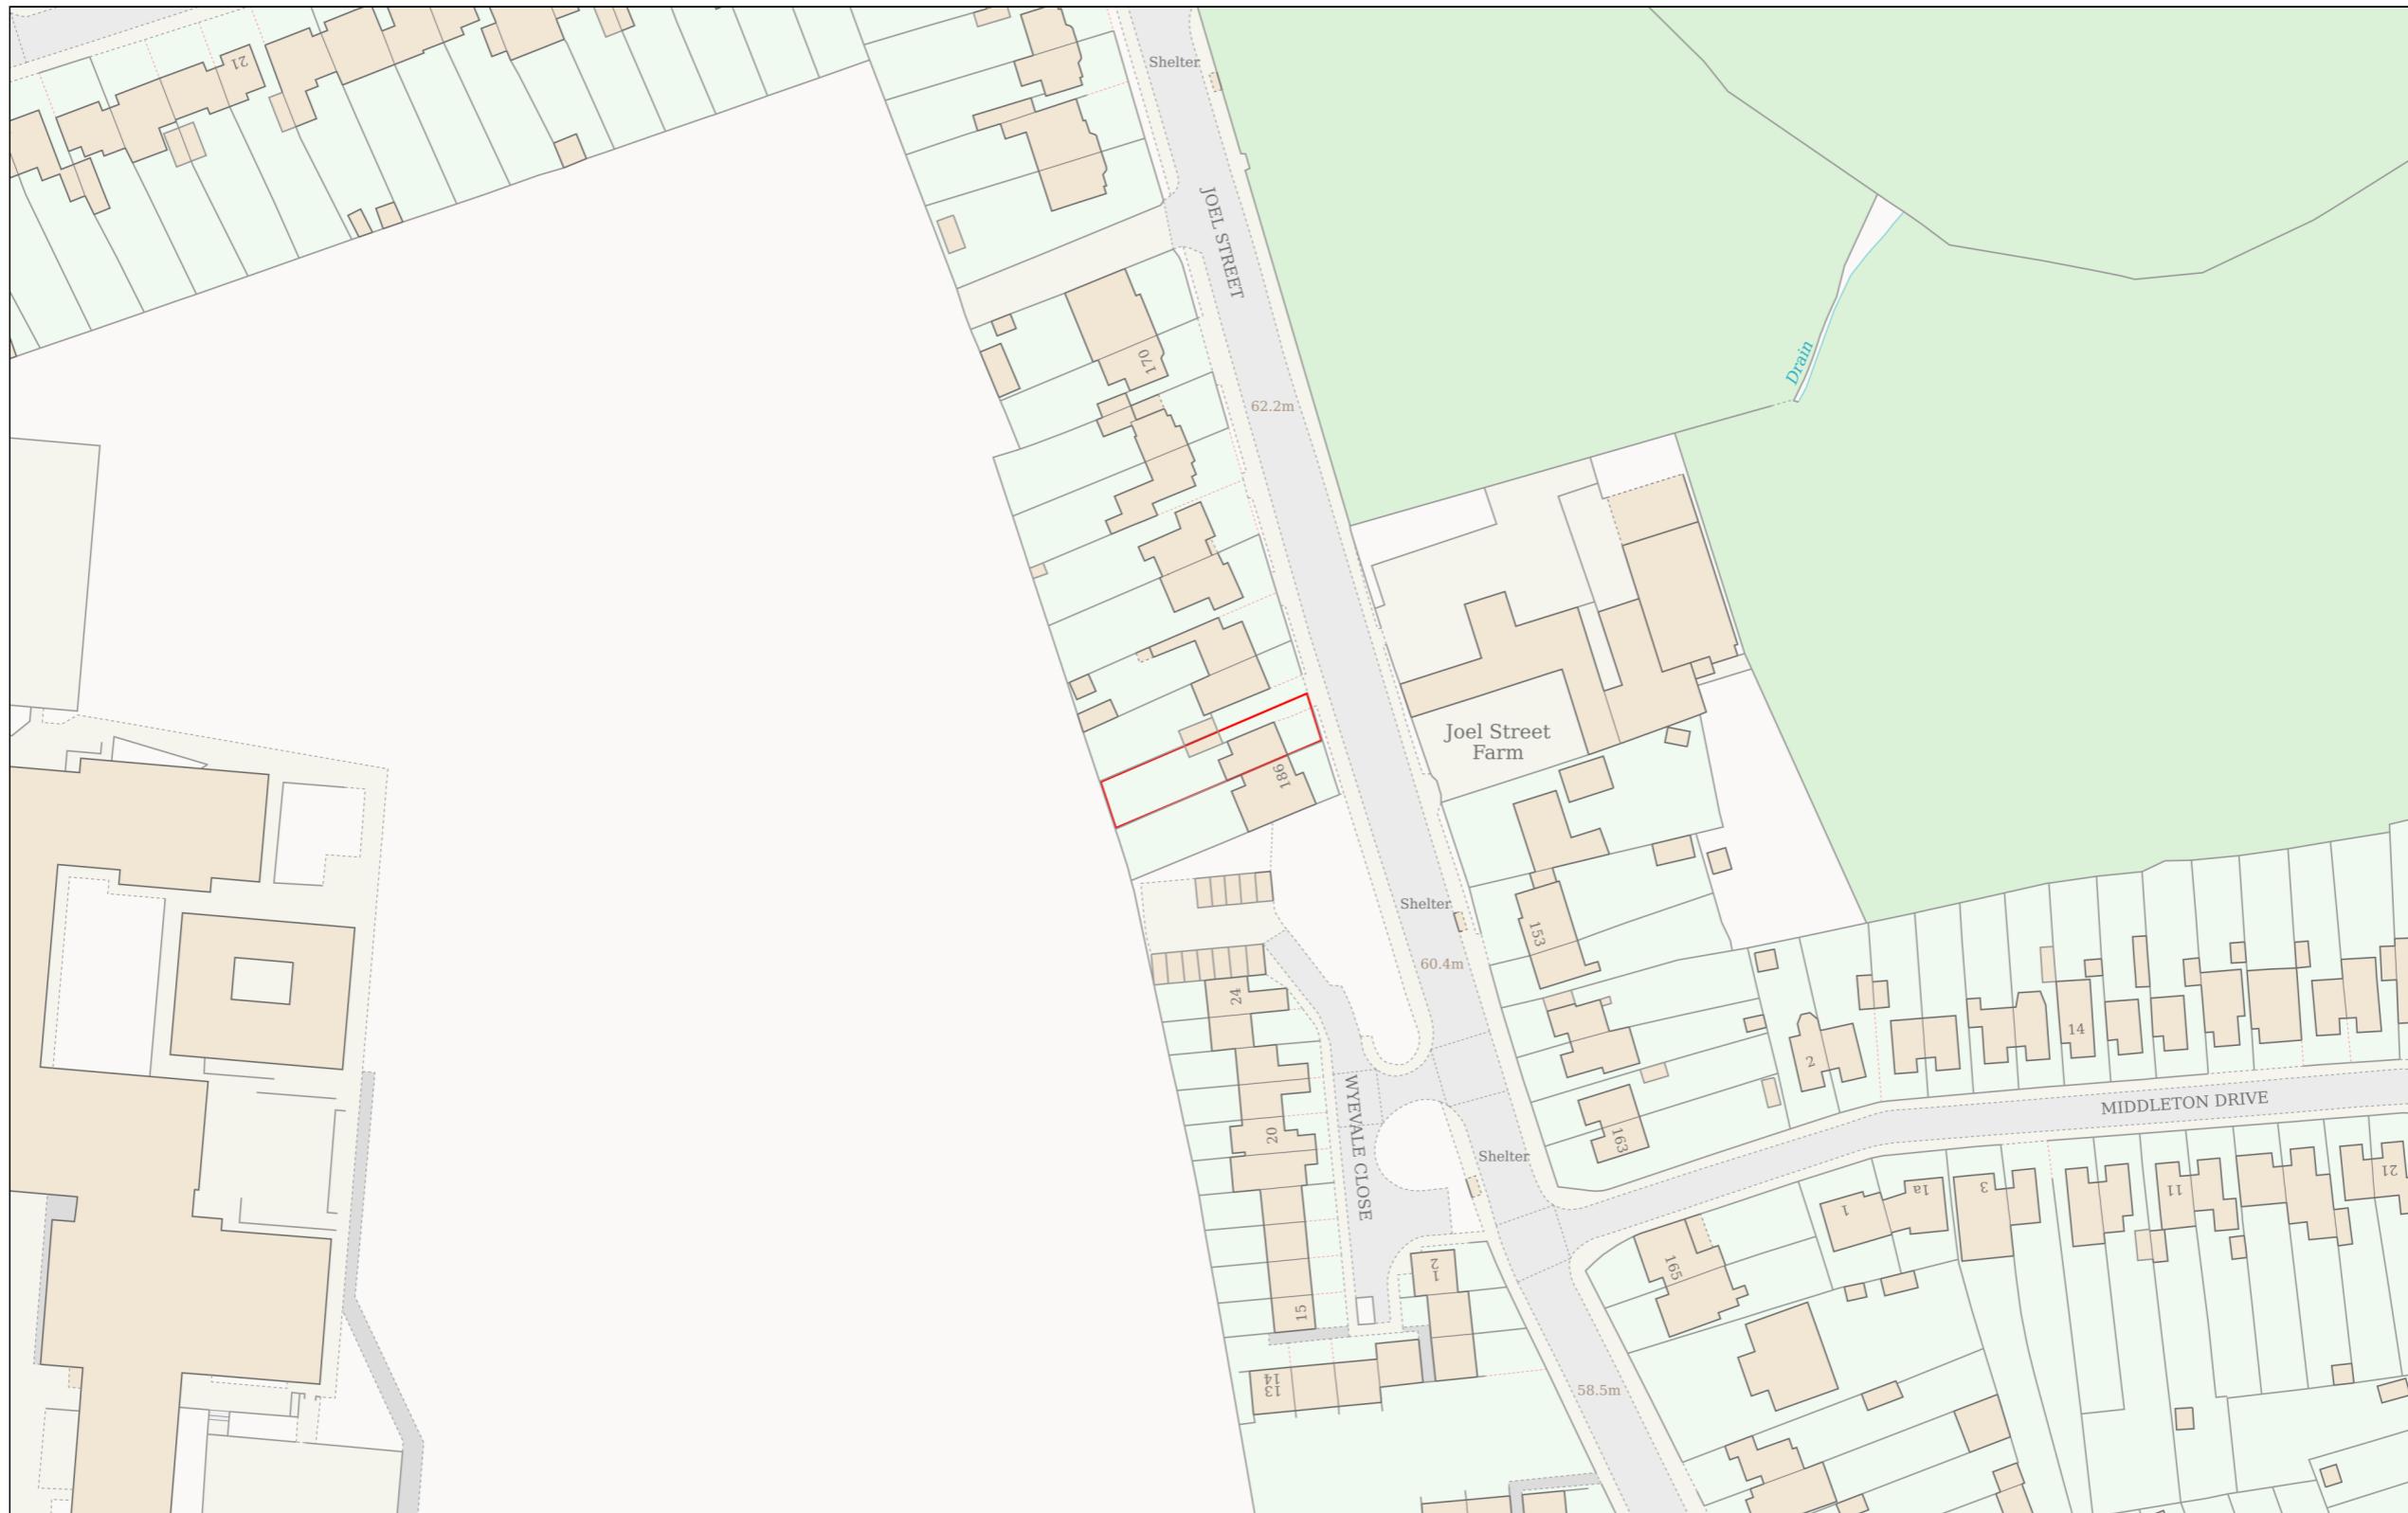

Planning Portal Reference: PP-13587443v1

0 50
Metres