

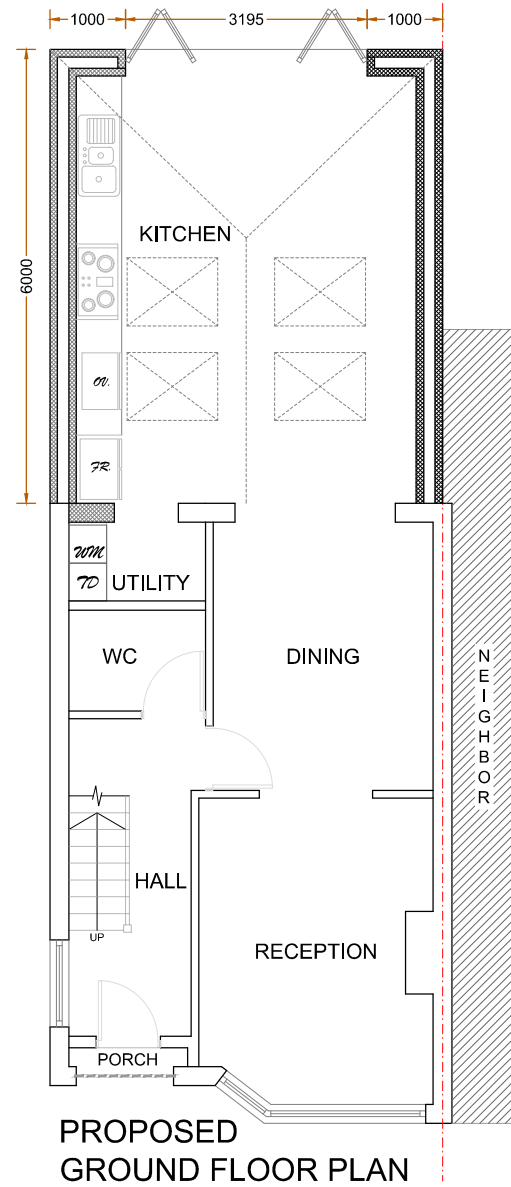
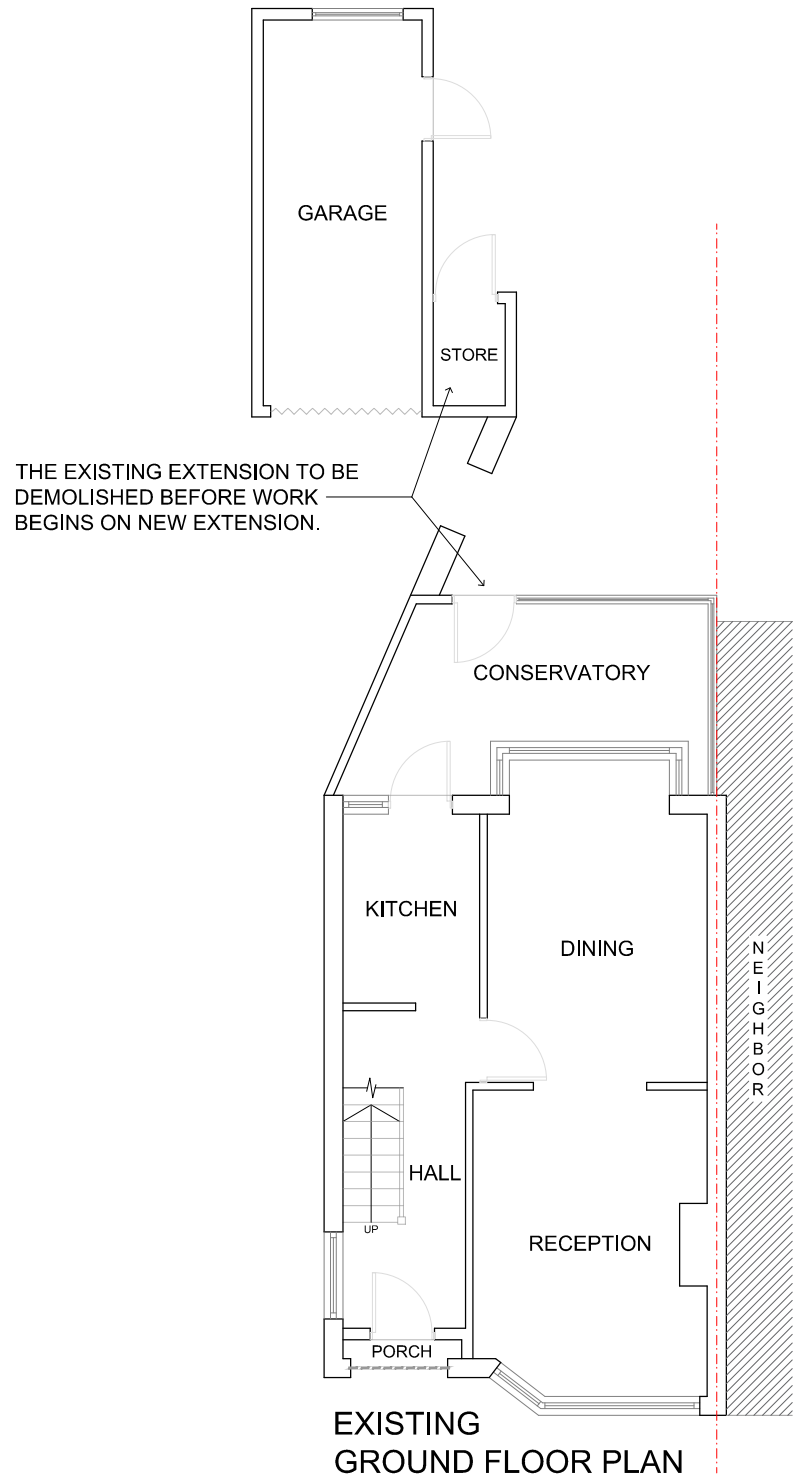



Revision notes:			CLIENT	SITE	Date:	
Rev:	Date:	Notes:				
P01	09.04.2024	For Planning Approval	DRAWING NO: 2024240.PA101	DRAWING TITLE Existing & Proposed Floor Plans	09.04.2024	
					Scale @ A3: 1:100	
					Revision: P01	

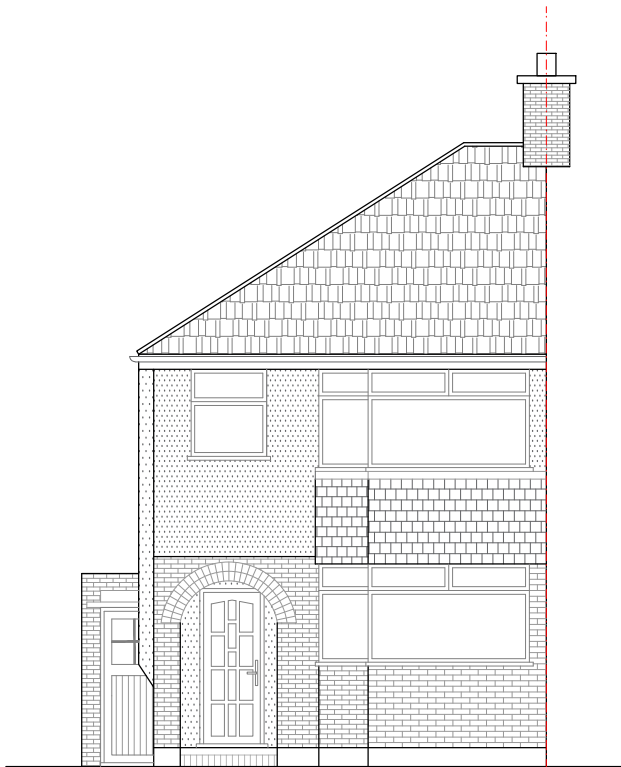

EXISTING
FRONT ELEVATION

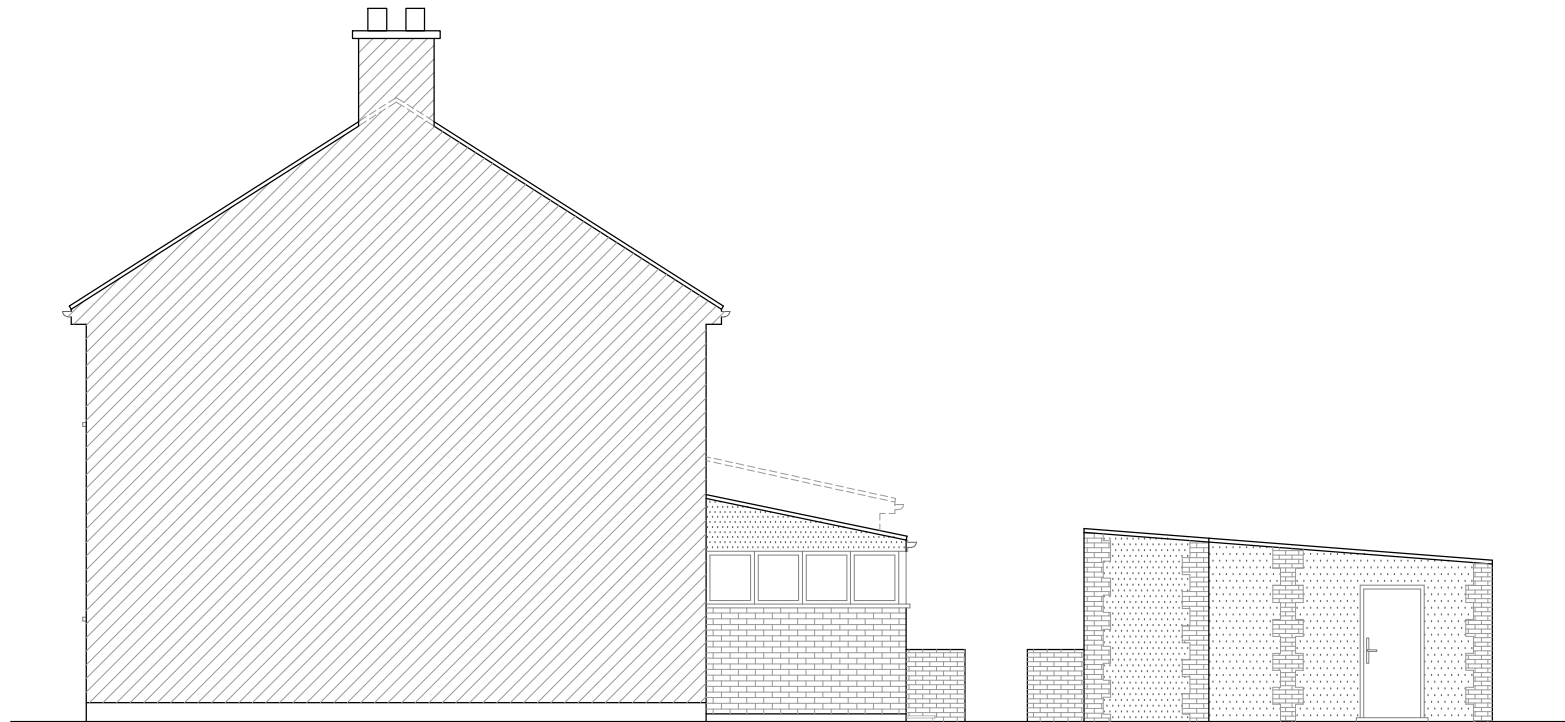

EXISTING
SIDE ELEVATION-1

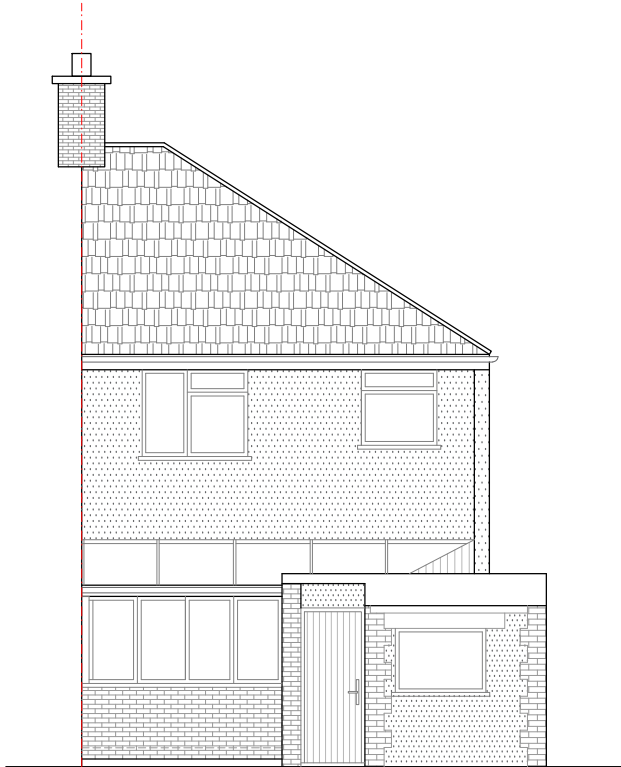

EXISTING
REAR ELEVATION



EXISTING
SIDE ELEVATION-2

0 1 2 3 4 5 6 7 8 9 10 [m]

Scale bar 1:100 @ A3

Revision notes:		
Rev:	Date:	Notes:
P01	09.04.2024	For Planning Approval

CLIENT

DRAWING NO:
2024240.PA102

SITE
4 Carlton Avenue, HAYES, UB3 4AD


DRAWING TITLE
Existing Elevations

Date:
09.04.2024


Scale @ A3:
1:100

Revision:
P01




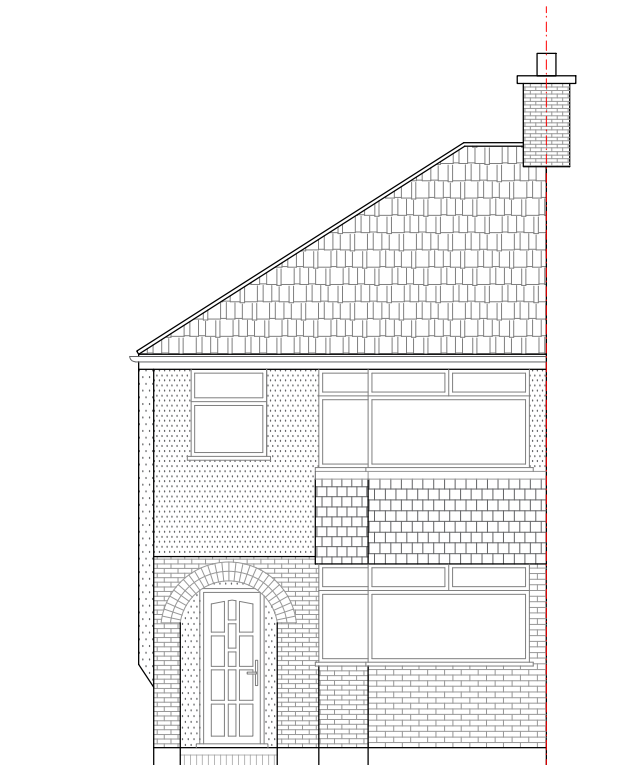

FRONT ELEVATION
(NO CHANGE PROPOSED)

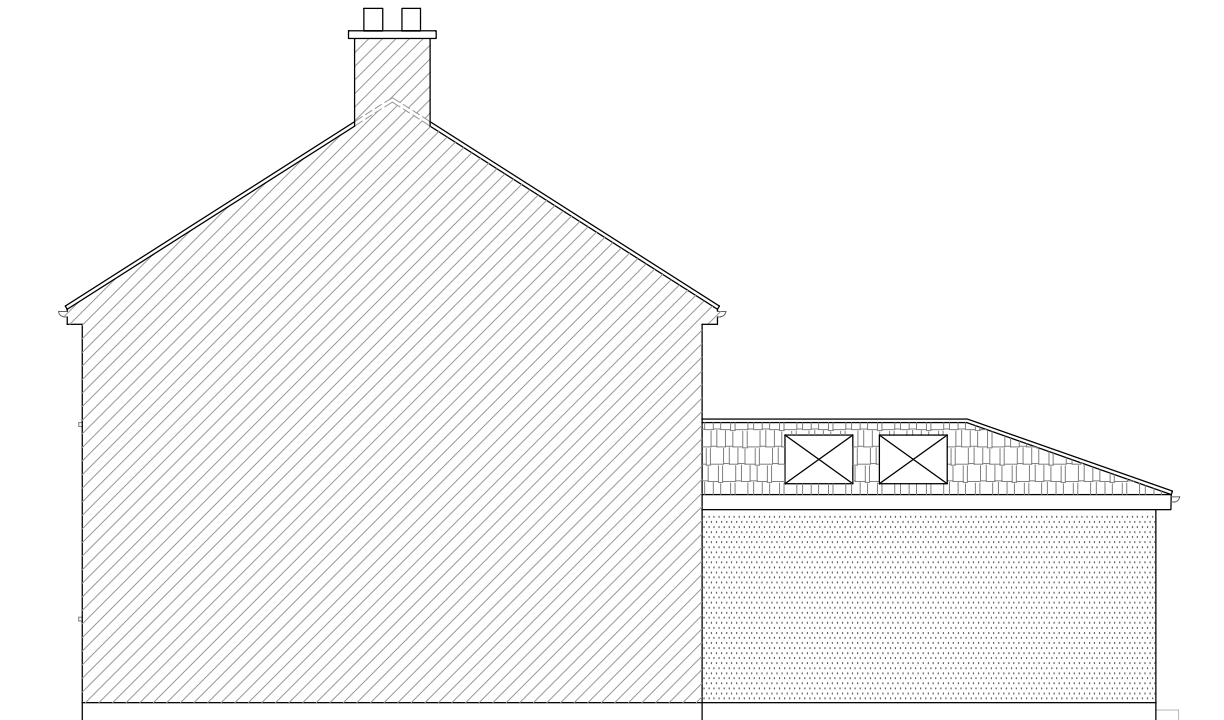


PROPOSED
SIDE ELEVATION-1

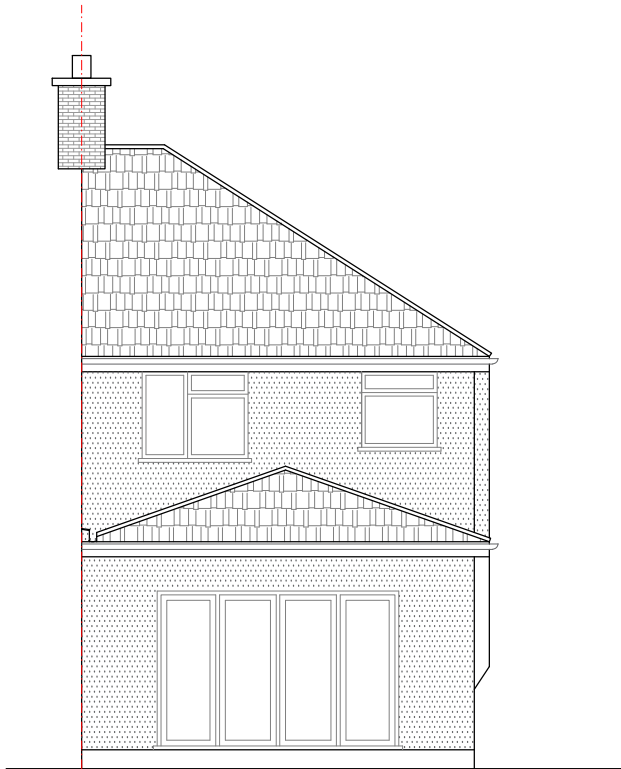

PROPOSED
REAR ELEVATION



PROPOSED
SIDE ELEVATION-2

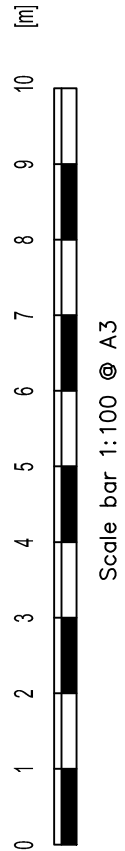

Revision notes:		
Rev:	Date:	Notes:
P01	09.04.2024	For Planning Approval

CLIENT

DRAWING NO:
2024240.PA103

SITE
4 Carlton Avenue, HAYES, UB3 4AD



DRAWING TITLE
Proposed Elevations

Date:
09.04.2024


Scale @ A3:
1:100

Revision:
P01




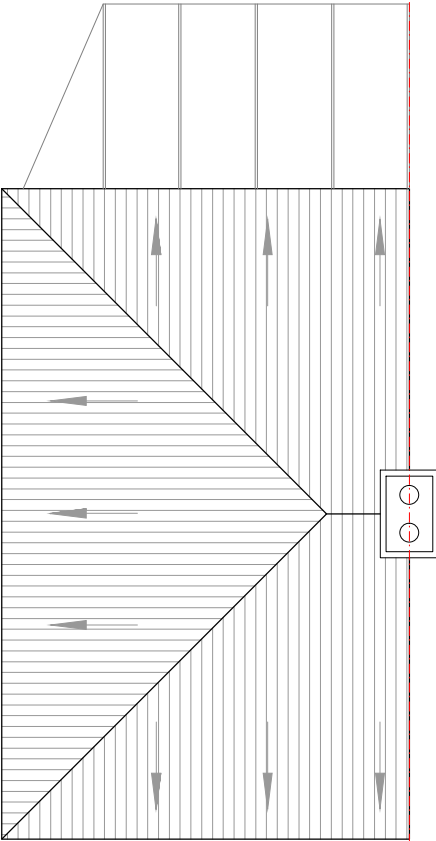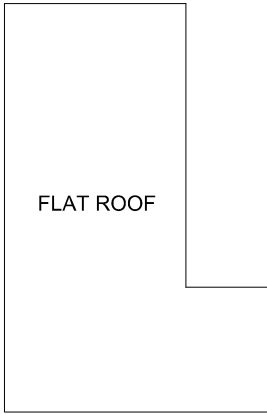

EXISTING
ROOF PLAN

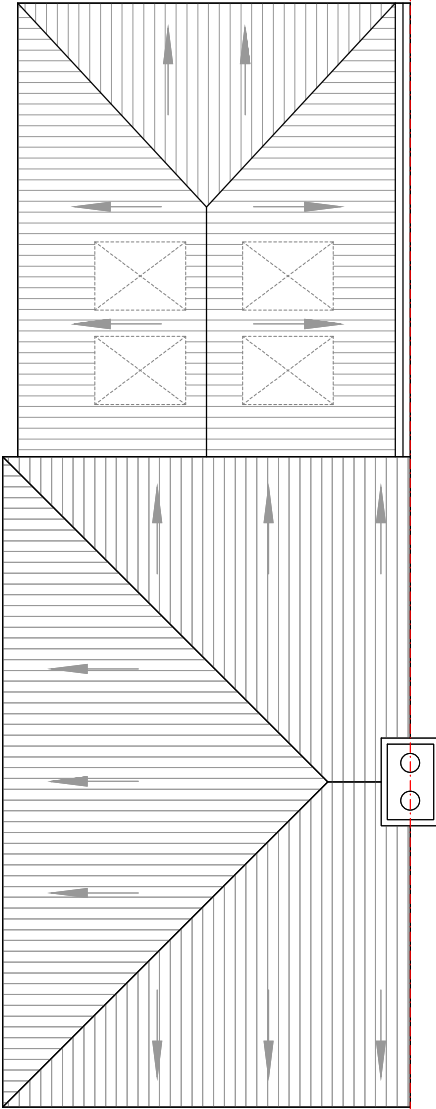

PROPOSED
ROOF PLAN

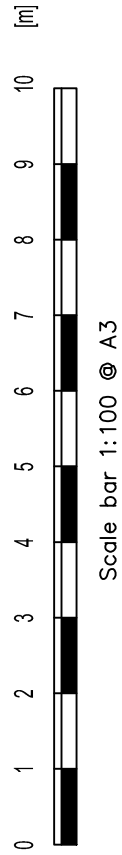

Revision notes:		
Rev:	Date:	Notes:
P01	09.04.2024	For Planning Approval

CLIENT

DRAWING NO: 2024240.PA104

SITE 4 Carlton Avenue, HAYES, UB3 4AD
--




DRAWING TITLE Existing & Proposed Roof Plan
--

Date: 09.04.2024



Scale @ A3: 1:100

Revision: P01

--

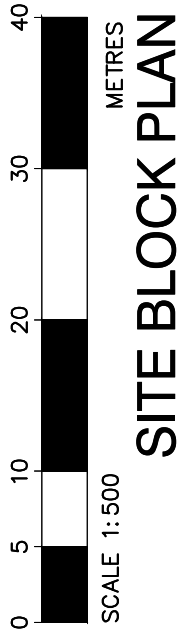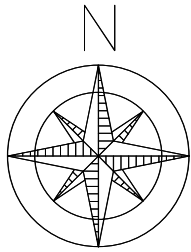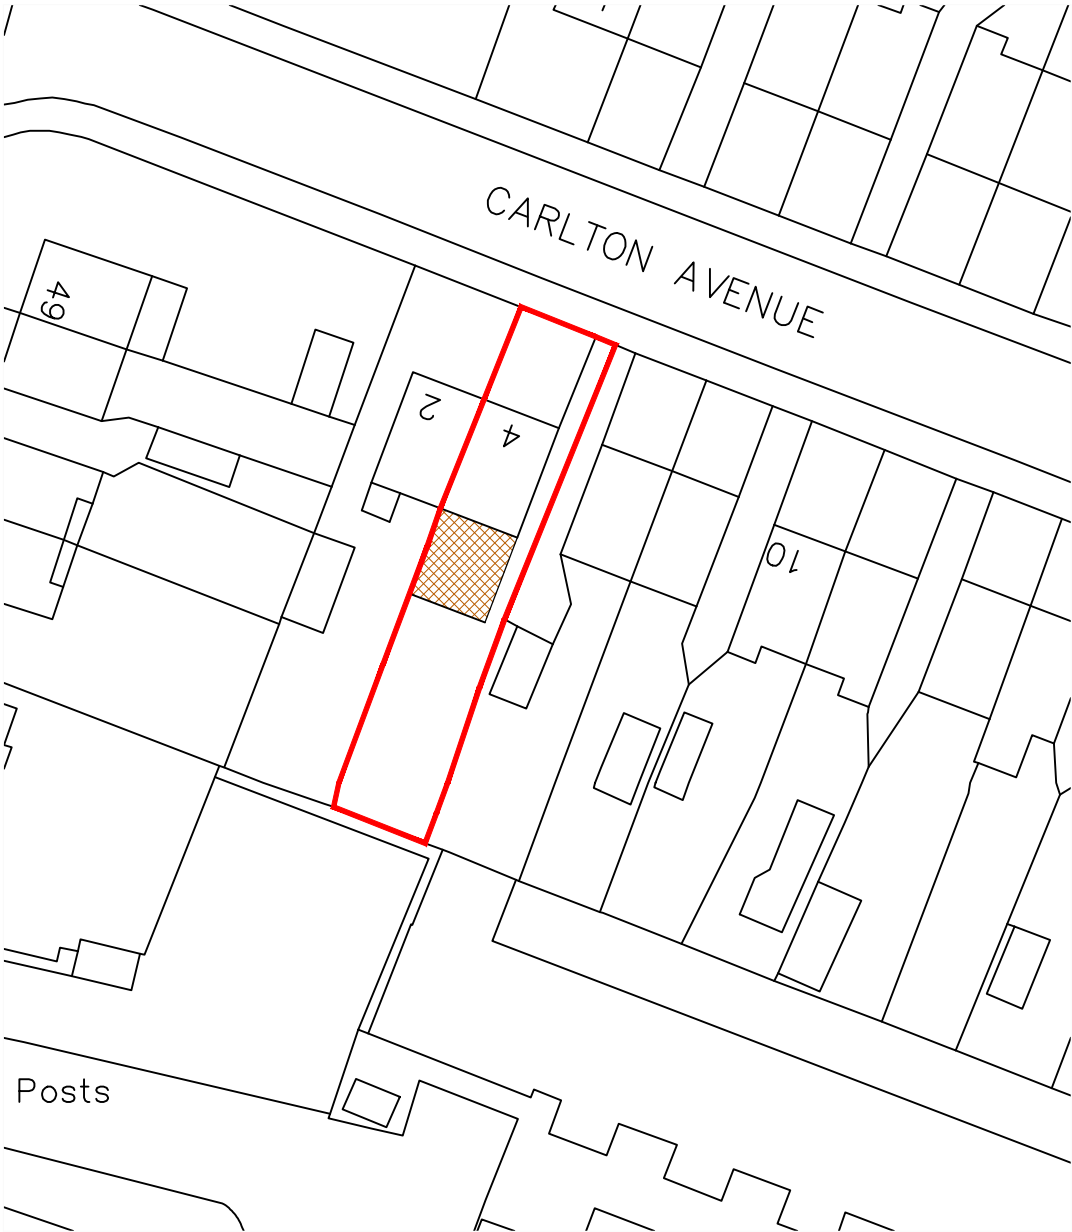

SITE BLOCK PLAN

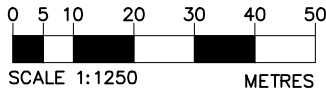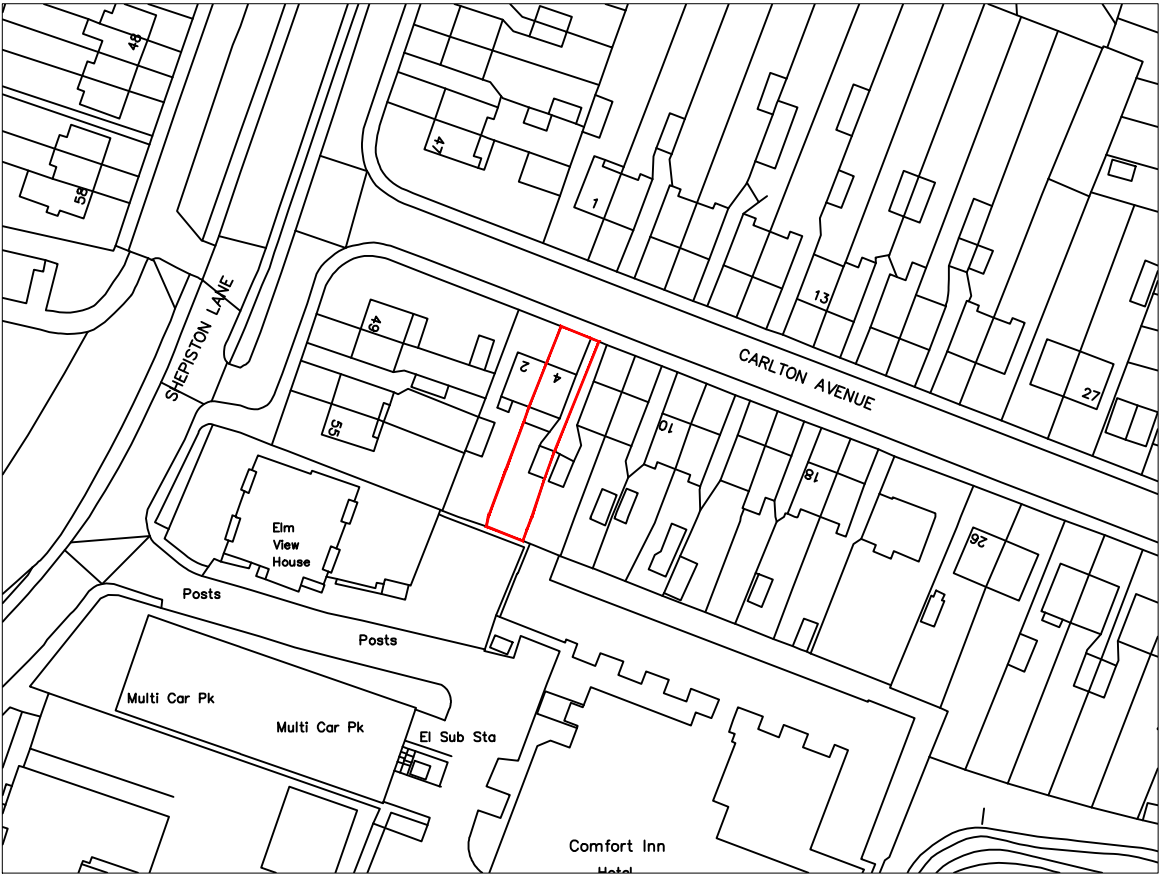

LOCATION MAP

CLIENT	SITE	Date:	
	188 Uppingham Avenue, STANMORE, HA7 2JT	23.04.2024	
DRAWING NO:	DRAWING TITLE	Scale @ A3:	
2024252.PA109	OS MAP, LOCATION MAP	AS SHOWN	
		Revision:	
		P01	