


Existing Section

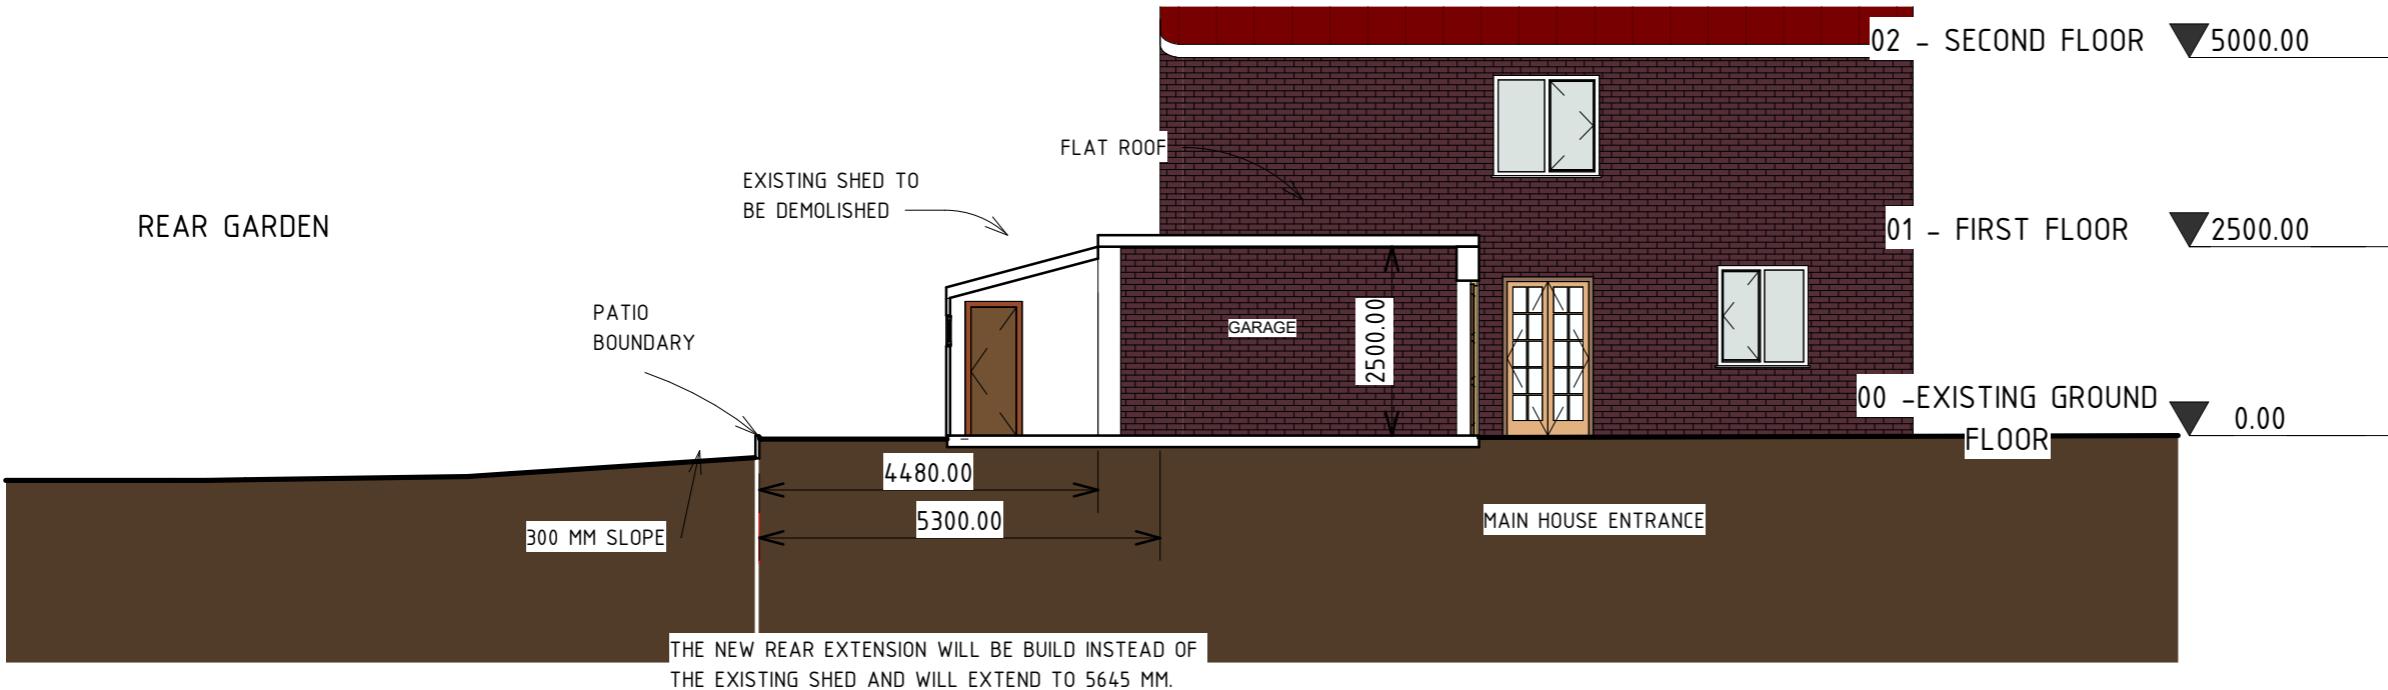


Notes:

Any inaccuracies or errors to be reported to the architect/surveyor immediately and prior to any work commencing.
All dimensions to be verified on site.
All work to comply with British Standards Code of practice.
All external surfaces and materials to match existing.

This drawing and all information provided within it is the copyright of DESIGN PLANNING PRACTICE and reproduction without prior consent is strictly forbidden.

Proposed Section

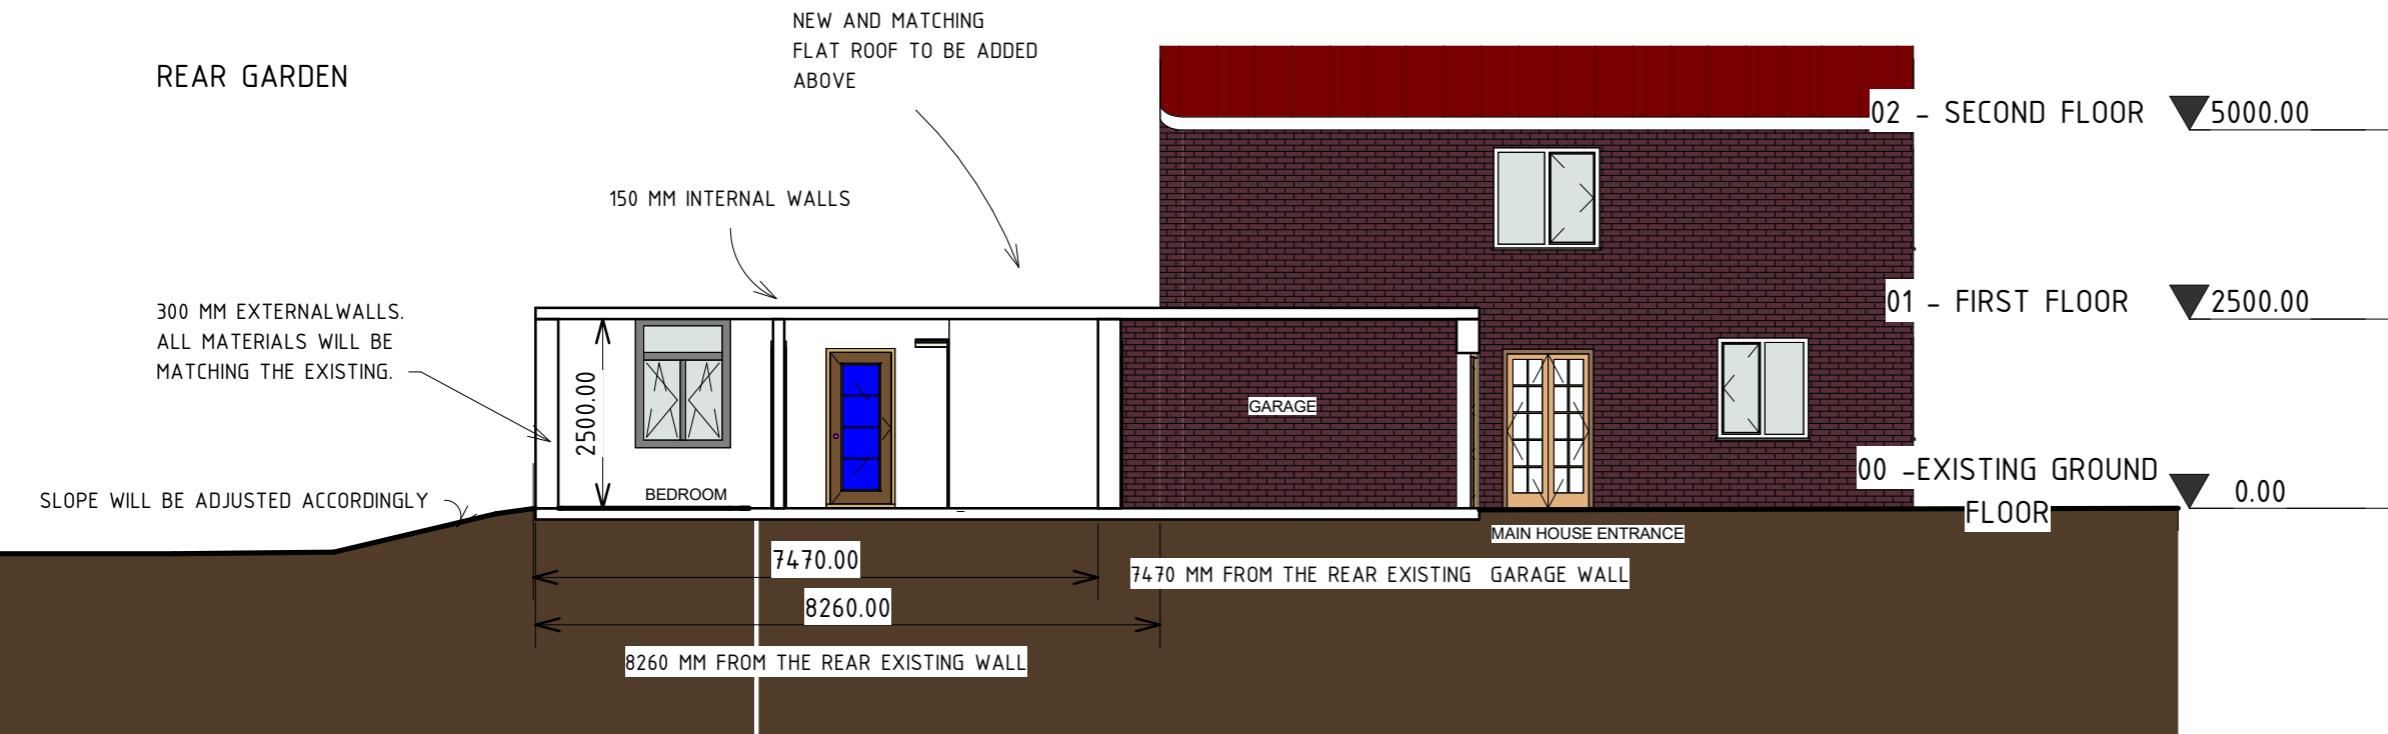

Client

Andrew Mashida

Project Address

6 Church Close, West Drayton, UB7 7PY

Dwg No

U-J00000

Drawing

Existing and Proposed Sections

Rev

Date

24/04/2024

Scale

1 : 100

DPP

1 0 1 2 3 4 5
SCALE 1:100
m