


Notes:

Any inaccuracies or errors to be reported to the architect/surveyor immediately and prior to any work commencing.
All dimensions to be verified on site. All work to comply with British Standards Code of practice.
All external surfaces and materials to match existing.

This drawing and all information provided within it is the copyright of DESIGN PLANNING PRACTICE and reproduction without prior consent is strictly forbidden.

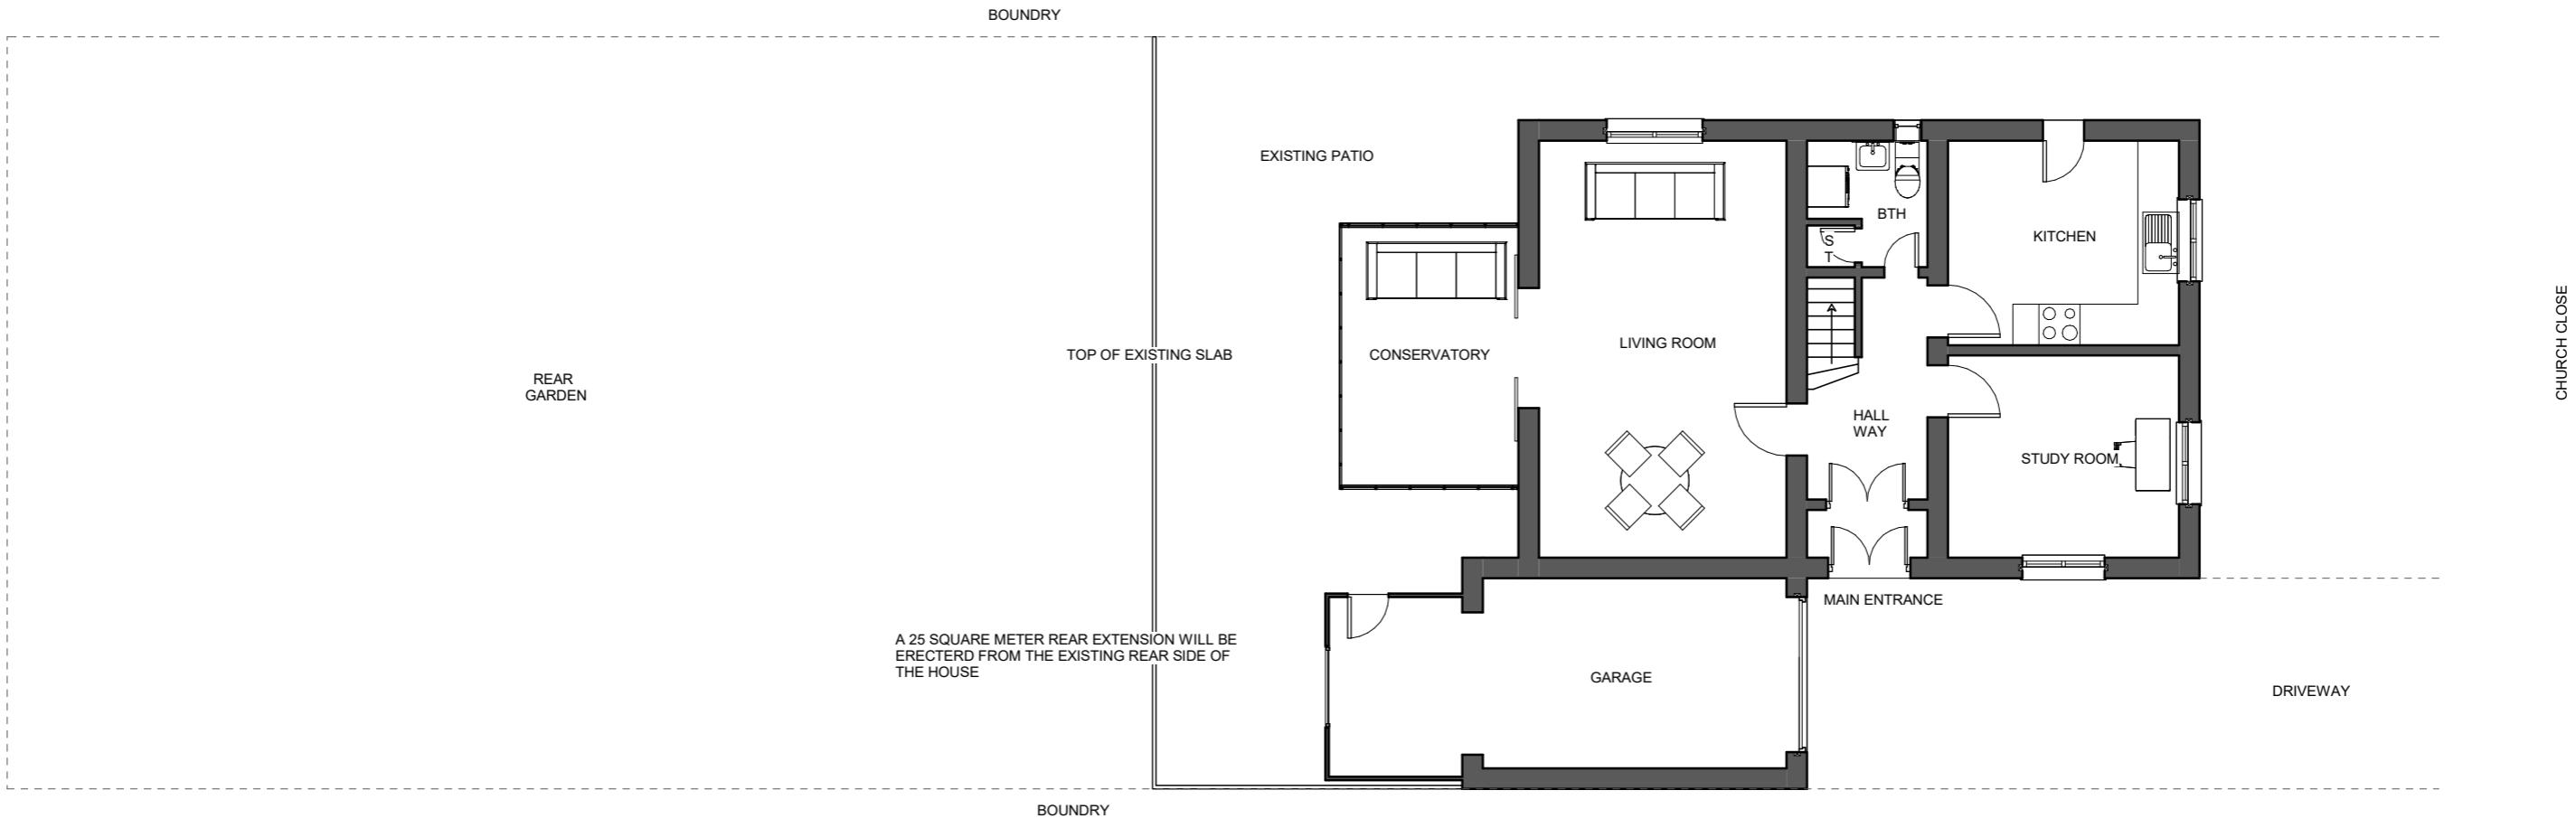

00 -EXISTING GROUND FLOOR

Client _____

ANDREW MASHIDA

Project Address _____

6 Church Close, West Drayton, UB7 7PY

Dwg No _____

U-J00000

Drawing _____

EXISTING GROUND FLOOR

Rev _____

Date _____

30/04/2024

Scale _____

1 : 100

1 0 1 2 3 4 5
SCALE 1:100
m

DPP